




REAR ELEVATION
SCALE NTS

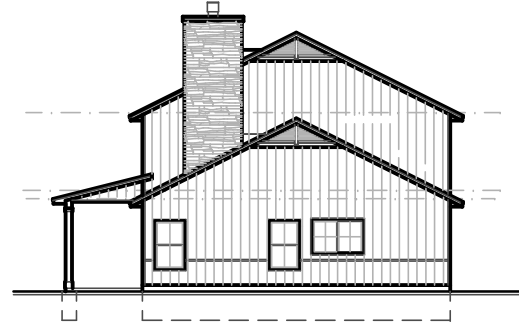

RIGHT ELEVATION
SCALE NTS




FRONT ELEVATION
SCALE NTS

Grand River Design
HOME DESIGN SERVICE
Callisto, Vermont (860) 805-3190

PLAN NUMBER

L2-2995-19C

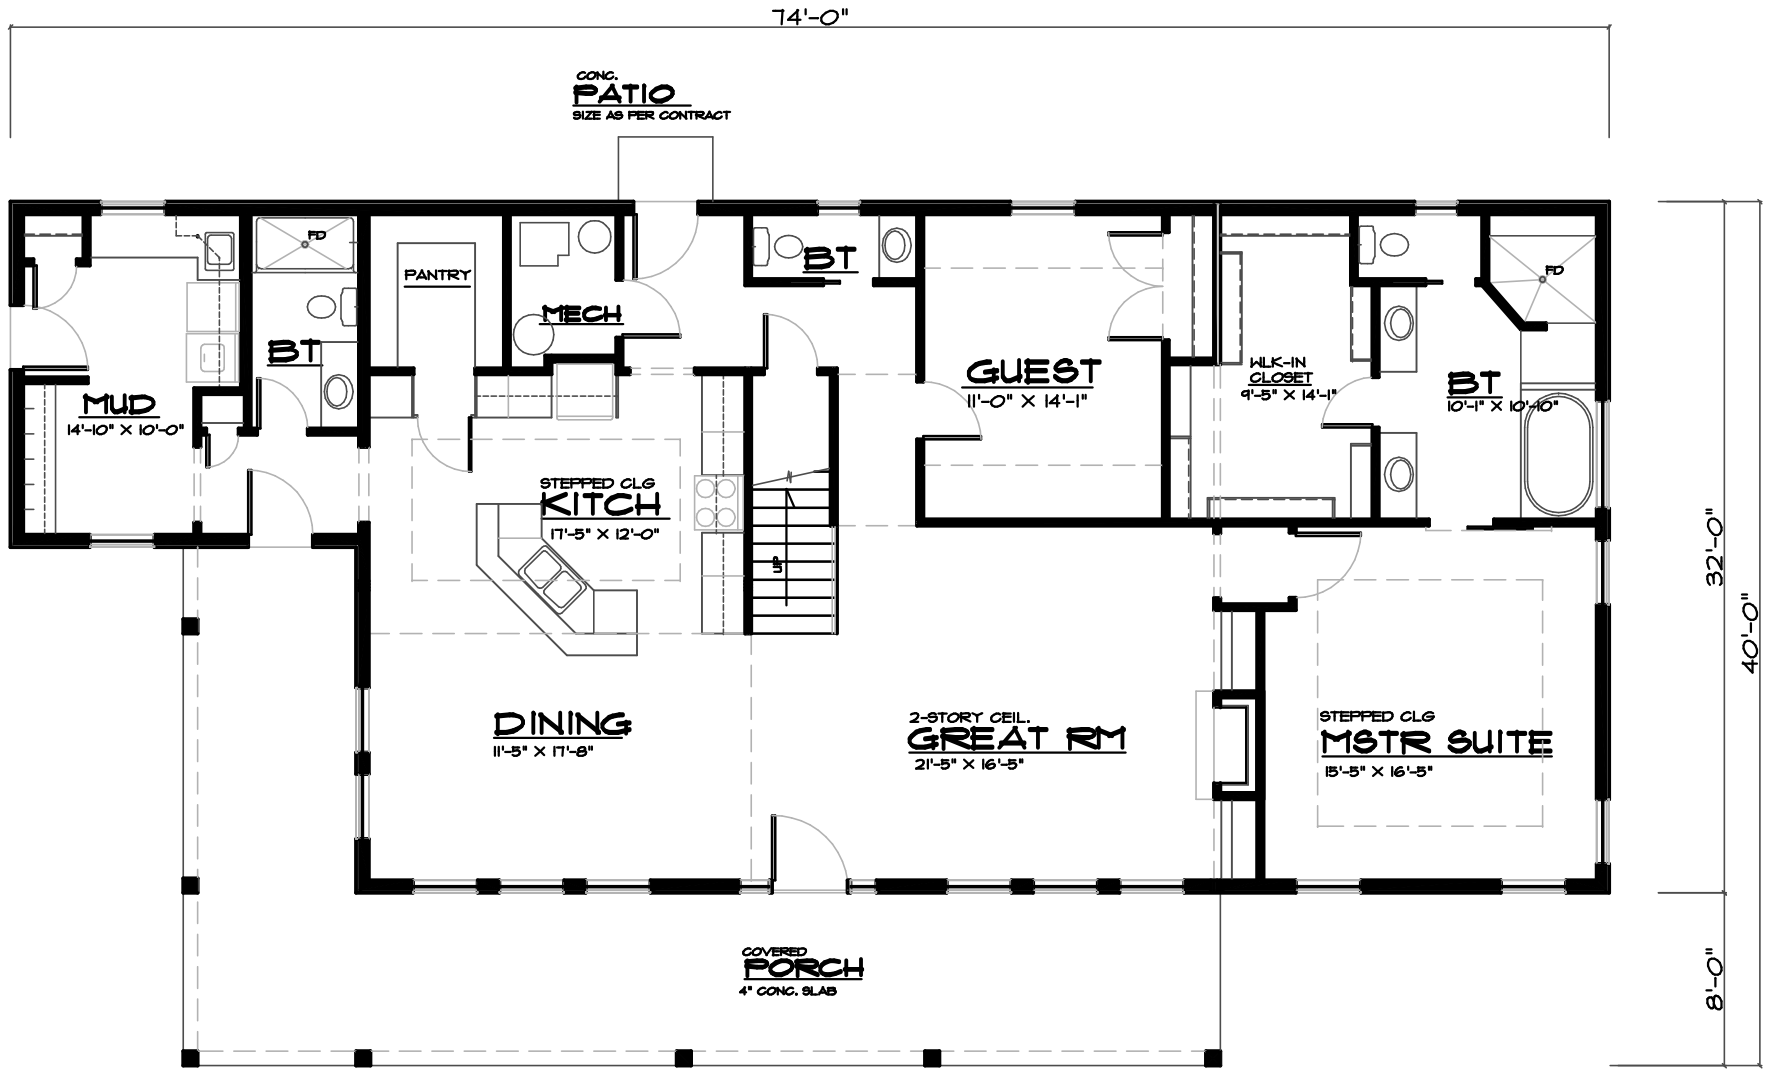


2X6 EXTERIOR FRAME WALL W/ 2X4 FURLIN @ 24" O.C. HORIZ. TYP.
 9'-0" MAIN FLOOR UNLESS OTHERWISE SPECIFIED

MAIN FLOOR PLAN

SCALE 1/4"
 2112 SQ. FT. MAIN FLOOR
 883 SQ. FT. UPPER FLOOR
 2995 TOTAL SQ. FT.

PLAN NUMBER
 L2-2995-19C

Grand River Design
 HOME DESIGN SERVICE
 Callatin Missouri 64640
 (866) 605-3190

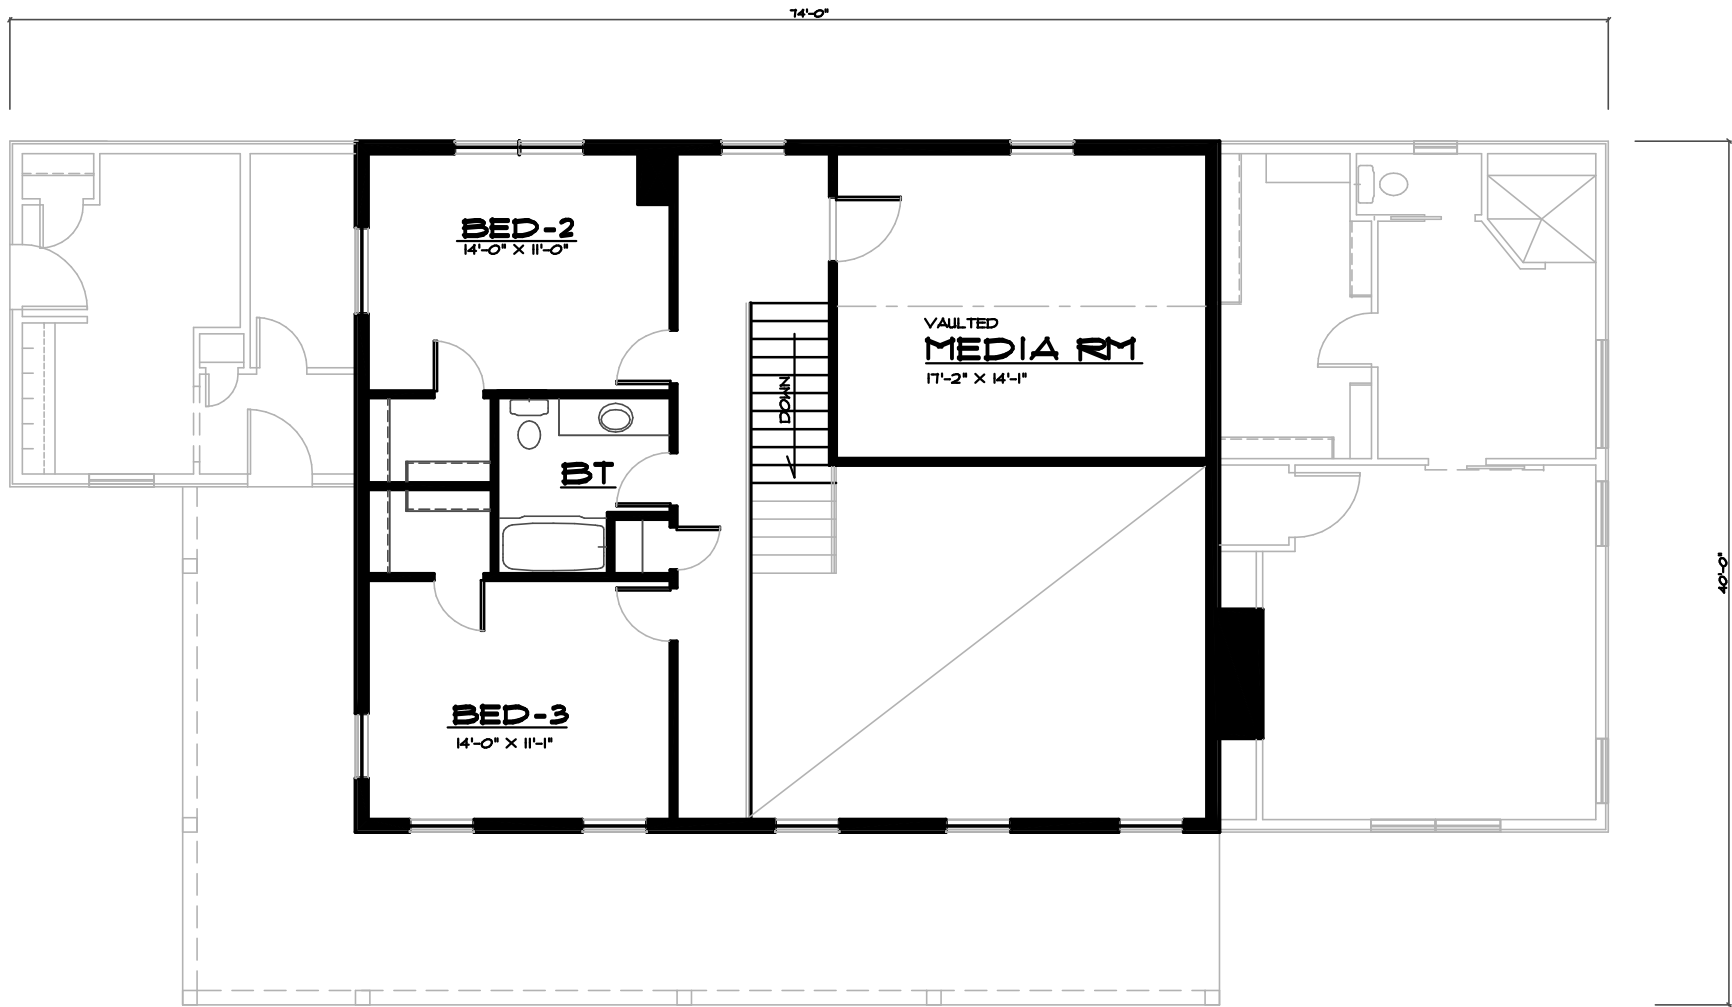

UPPER FLOOR PLAN

SCALE
883 SQ. FT. UPPER FLOOR

1/4"

PLAN NUMBER

L2-2995-19C

Grand River Design
HOME DESIGN SERVICE
Gallatin, Missouri 64640
(866) 605-3190