


**LEFT ELEVATION**  
SCALE 1/4"




**REAR ELEVATION**  
SCALE 1/4"



**RIGHT ELEVATION**  
SCALE 1/4"

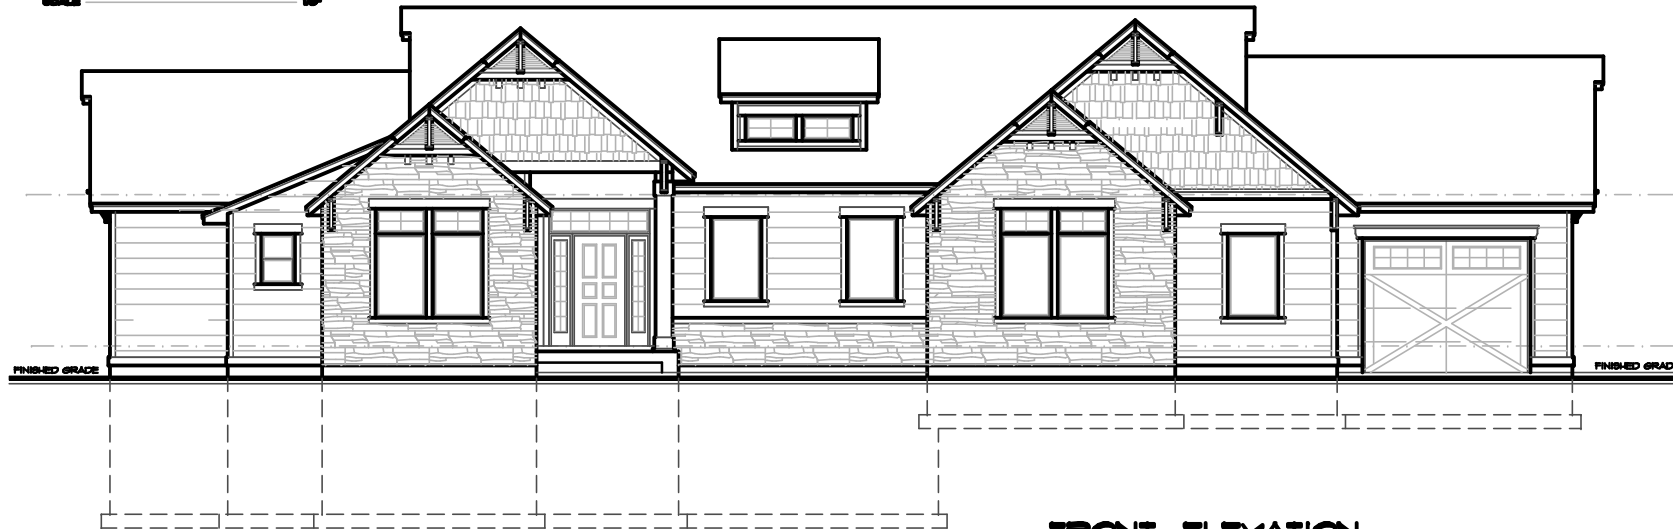

**FRONT ELEVATION**  
SCALE 1/4"

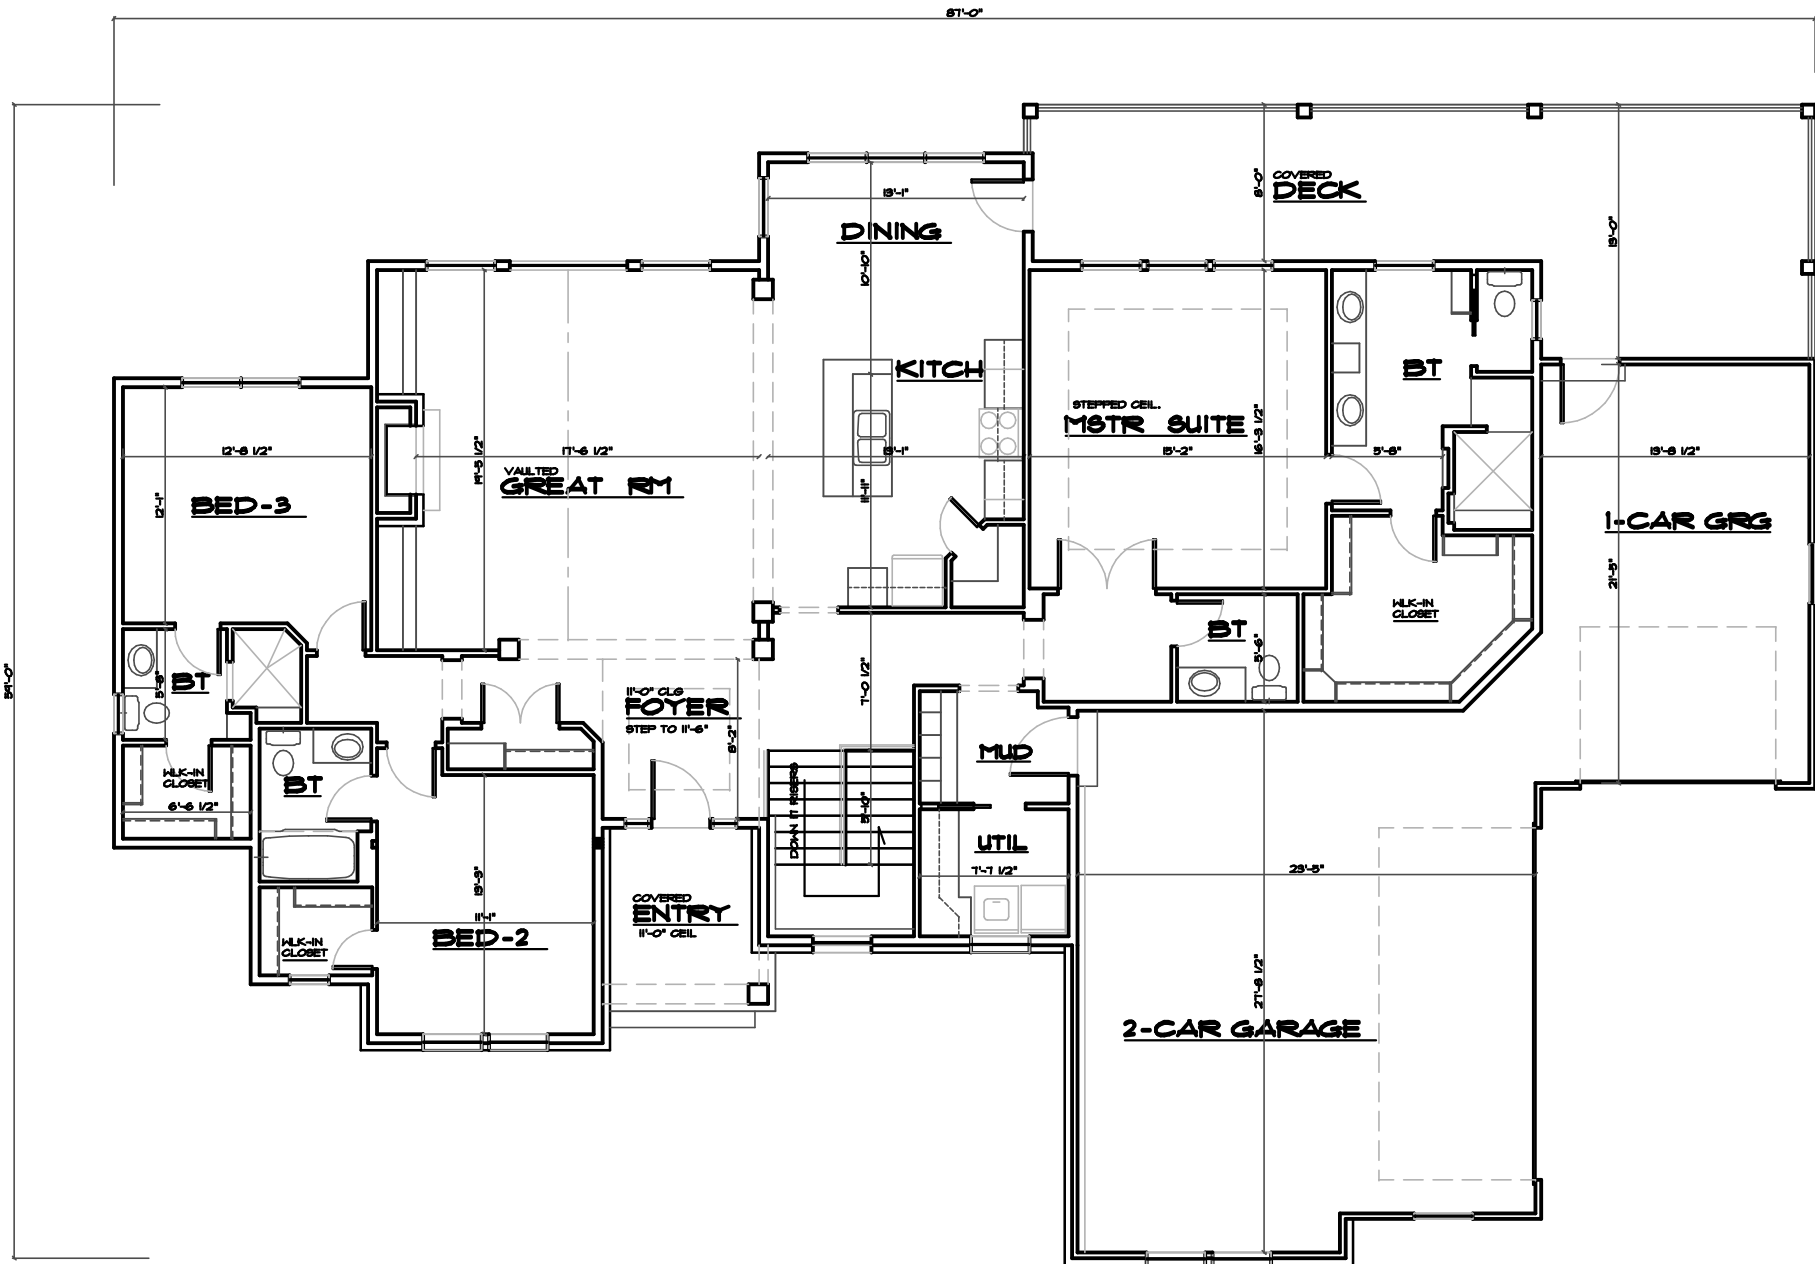

**MAIN FLOOR PLAN**

SCALE 1/4" = 1'-0"  
2249 SQ. FT. MAIN FLOOR

LR-2243-18C