

**REAR ELEVATION**


SCALE 1/8"



**FRONT ELEVATION**

SCALE 1/4"

*Grand River Design*

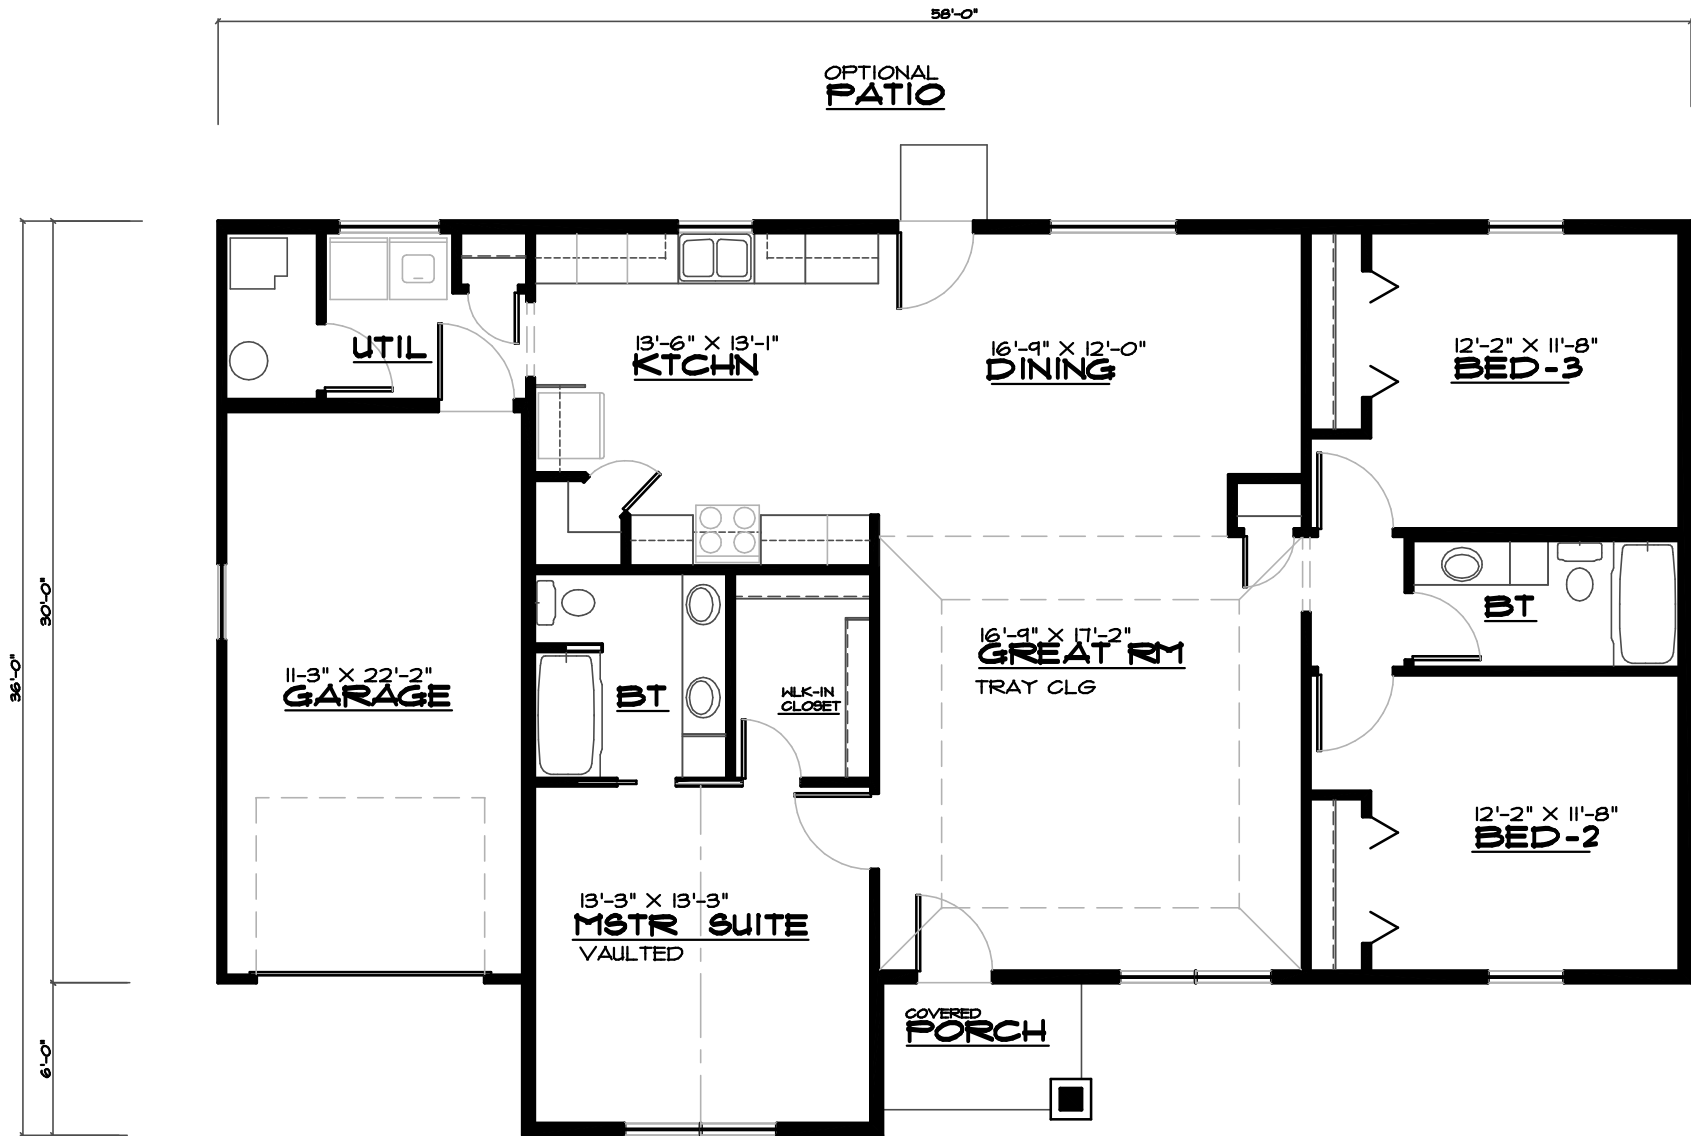

1'-0" TOP PLATE TYP. UNLESS OTHERWISE NOTED  
2X6 EXTERIOR FRAMING TYP.

**MAIN FLOOR PLAN**

SCALE 1/4" = 1'-0"  
1555 SQ. FT. MAIN LEVEL

*Grand River Design*  
HOME DESIGN SERVICE  
Callatin Missouri 64640  
(660) 605-3190