




RIGHT ELEVATION
SCALE 1/4"



FRONT ELEVATION
SCALE 1/4"

Grand River Design
HOME DESIGN SERVICE
Ocala, Missouri
(660) 805-3190

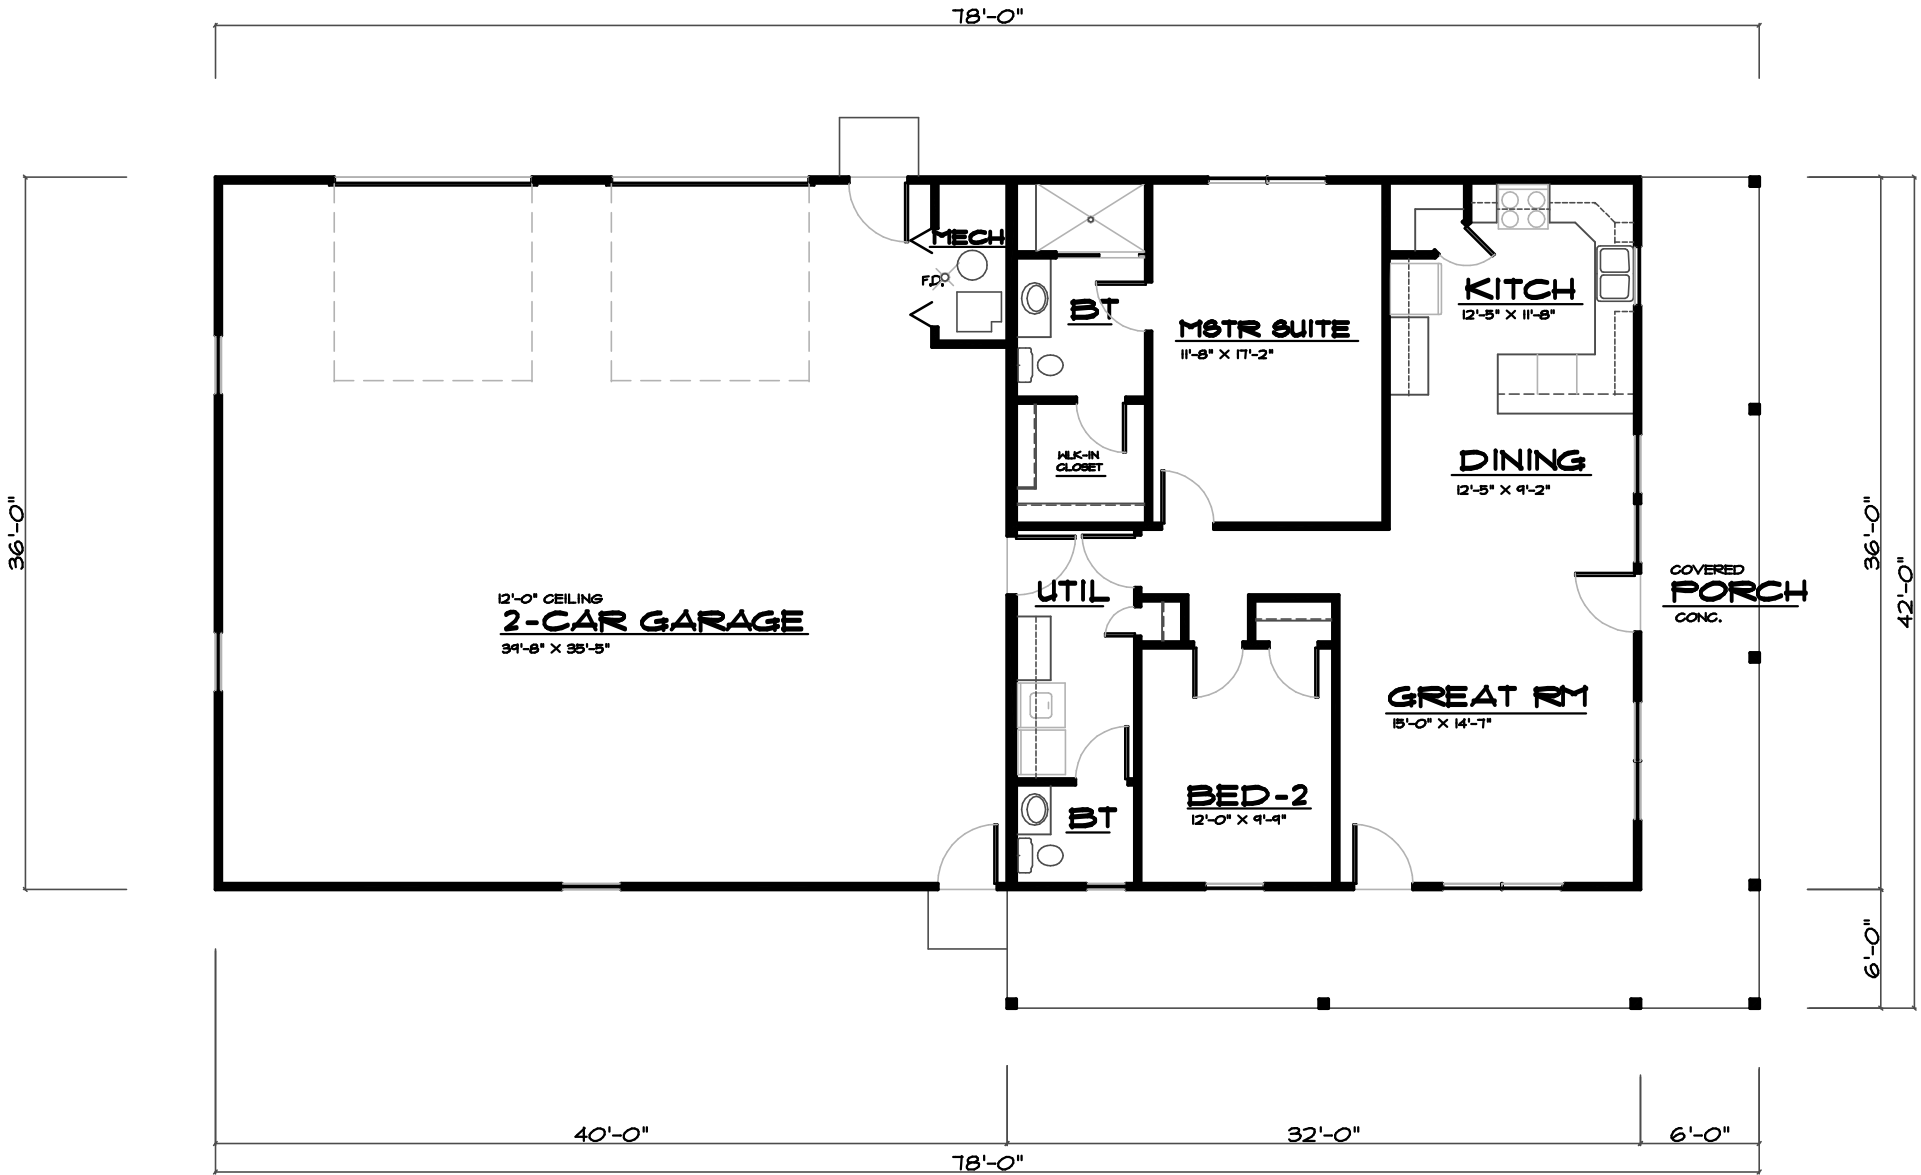

MAIN FLOOR PLAN

SCALE 1/4" = 1'-0"
1152 SQ. FT. MAIN

Grand River Design
HOME DESIGN SERVICE
Callcath Missouri
(860) 805-3190

PLAN NUMBER - HELLUM
SH-1152-16C