

RIGHT ELEVATION

SCALE 1/8"




FRONT ELEVATION

SCALE 1/4"

Grand River Design
HOME DESIGN SERVICE

(660) 605-3190

R-1600-20C

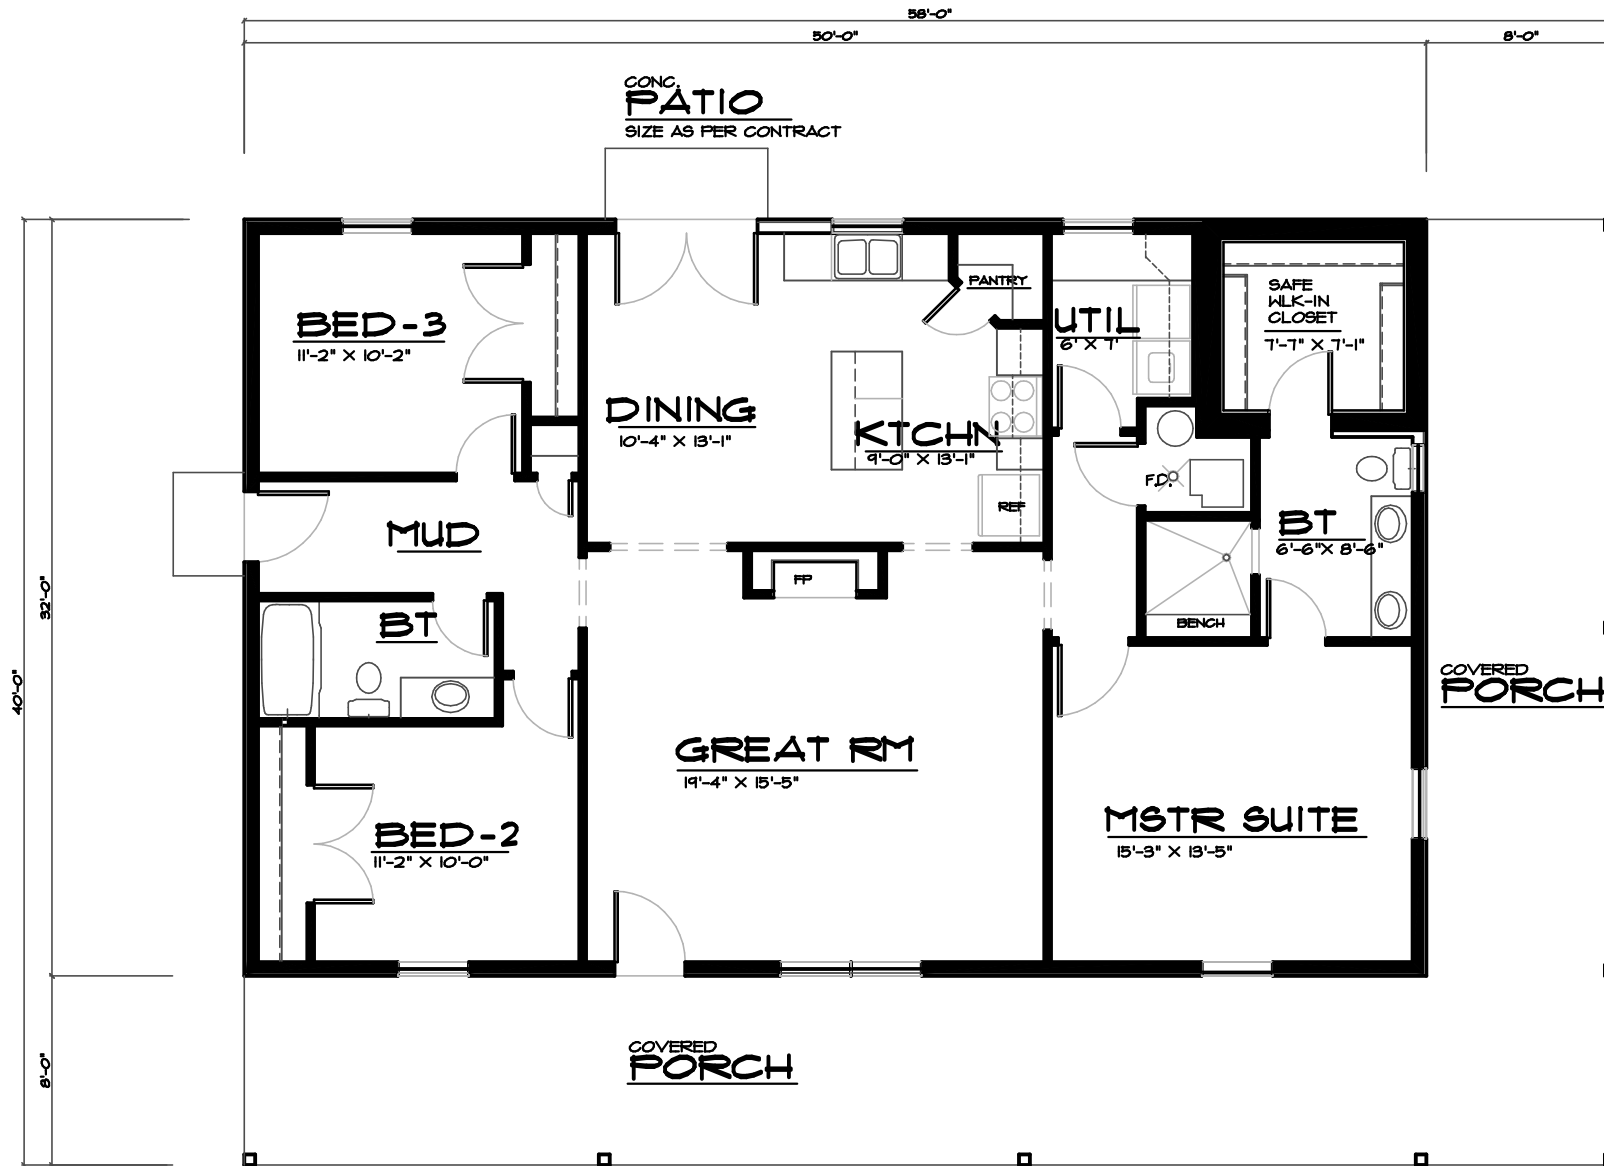

2X6 EXTERIOR WALLS TYP. W/ 2X4 PURLIN @ 24" O.C. TYP.
MAIN FLOOR PLAN
 SCALE 1/4" = 1'-0"
 1600 SQ. FT. MAIN LEVEL

R-1600-200

Grand River Design
 HOME DESIGN SERVICE
 (660) 605-3190