





**REAR ELEVATION**

SCALE  1/4"

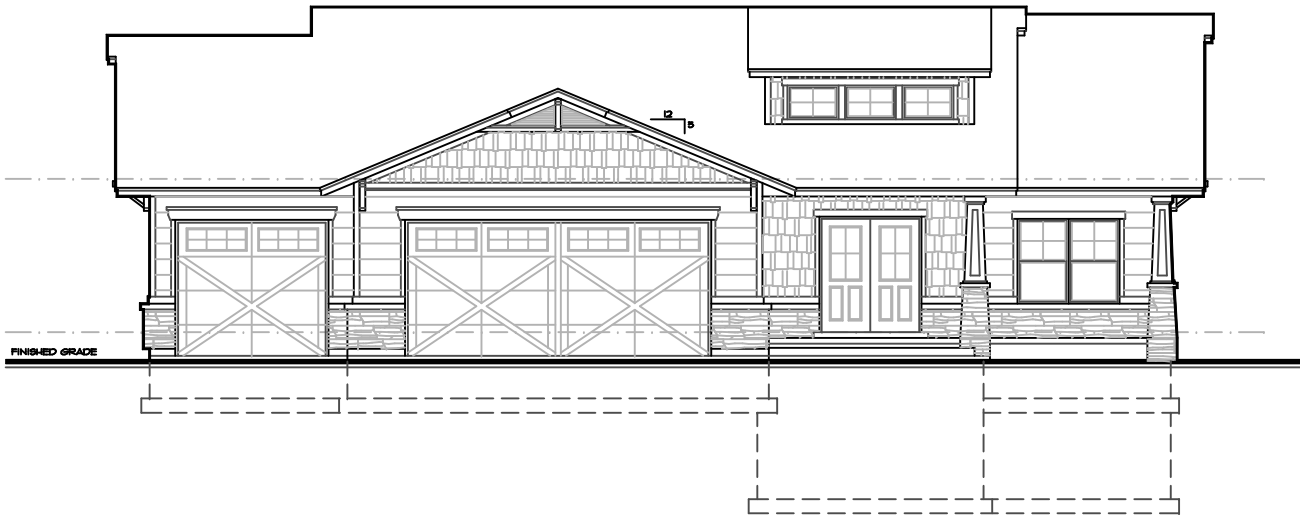

**FRONT ELEVATION**


SCALE  1/4"

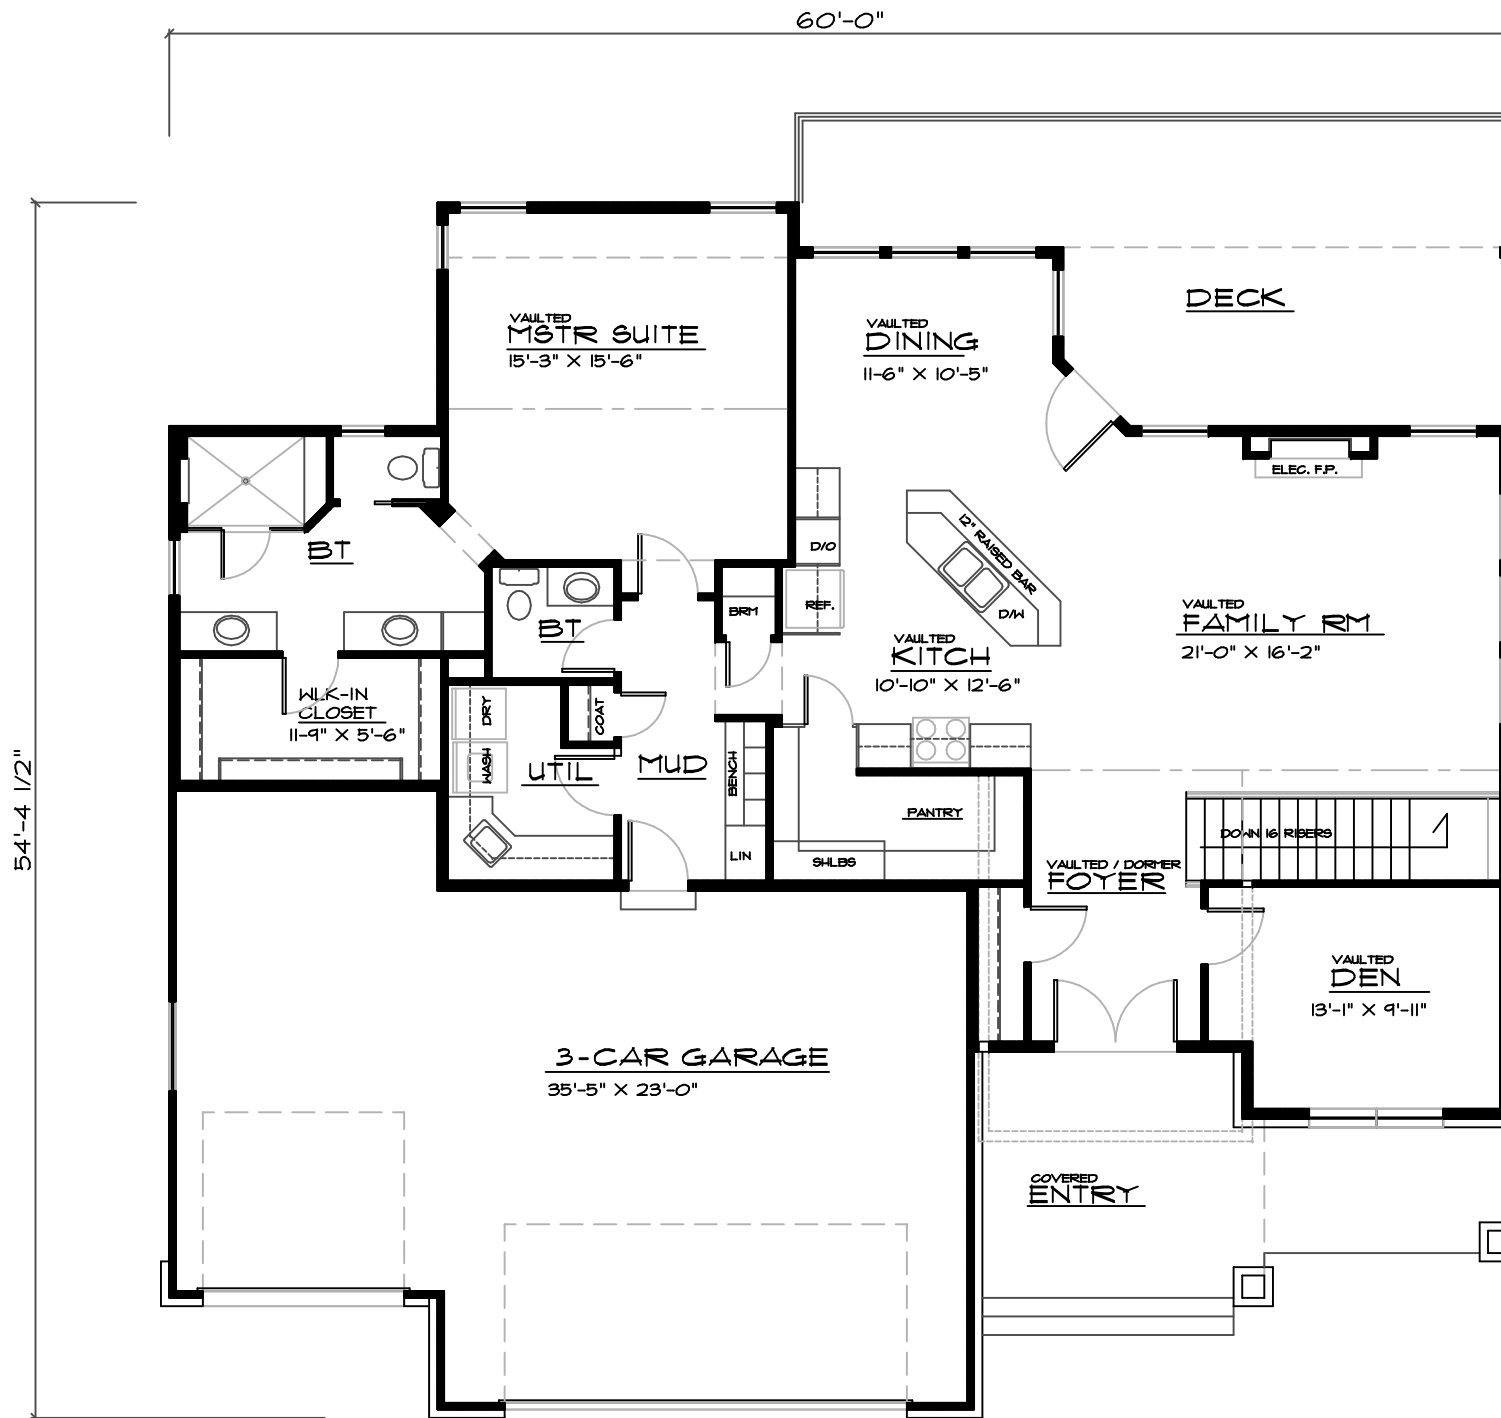

# MAIN FLOOR PLAN

SCALE 1/4" = 1'-0"  
1666 SQ. FT. MAIN LEVEL

60'-0"

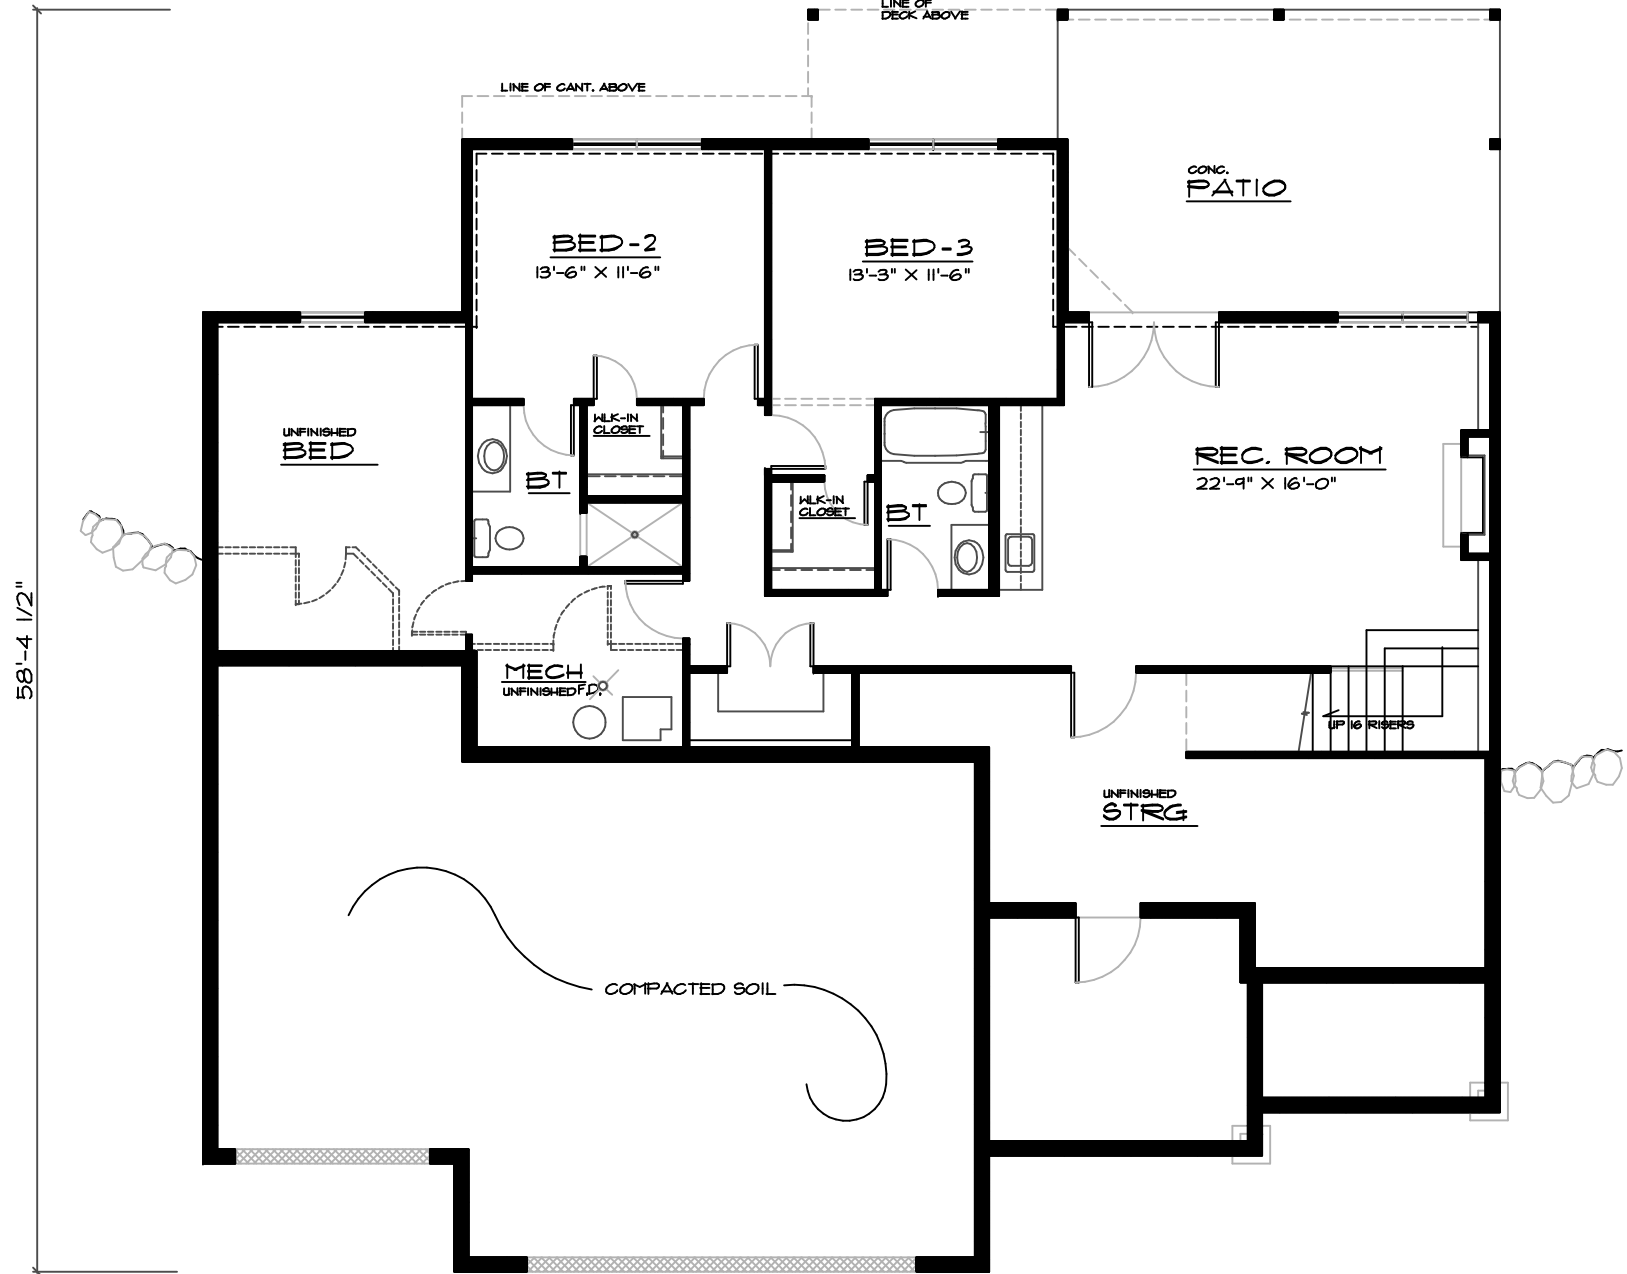

**FTG. / FOUND PLAN**

SCALE 1000 APPROX. SQ. FT. LOWER LEVEL FINISHED NT6