





**REAR ELEVATION**  
SCALE 1/8" = 1'-0"

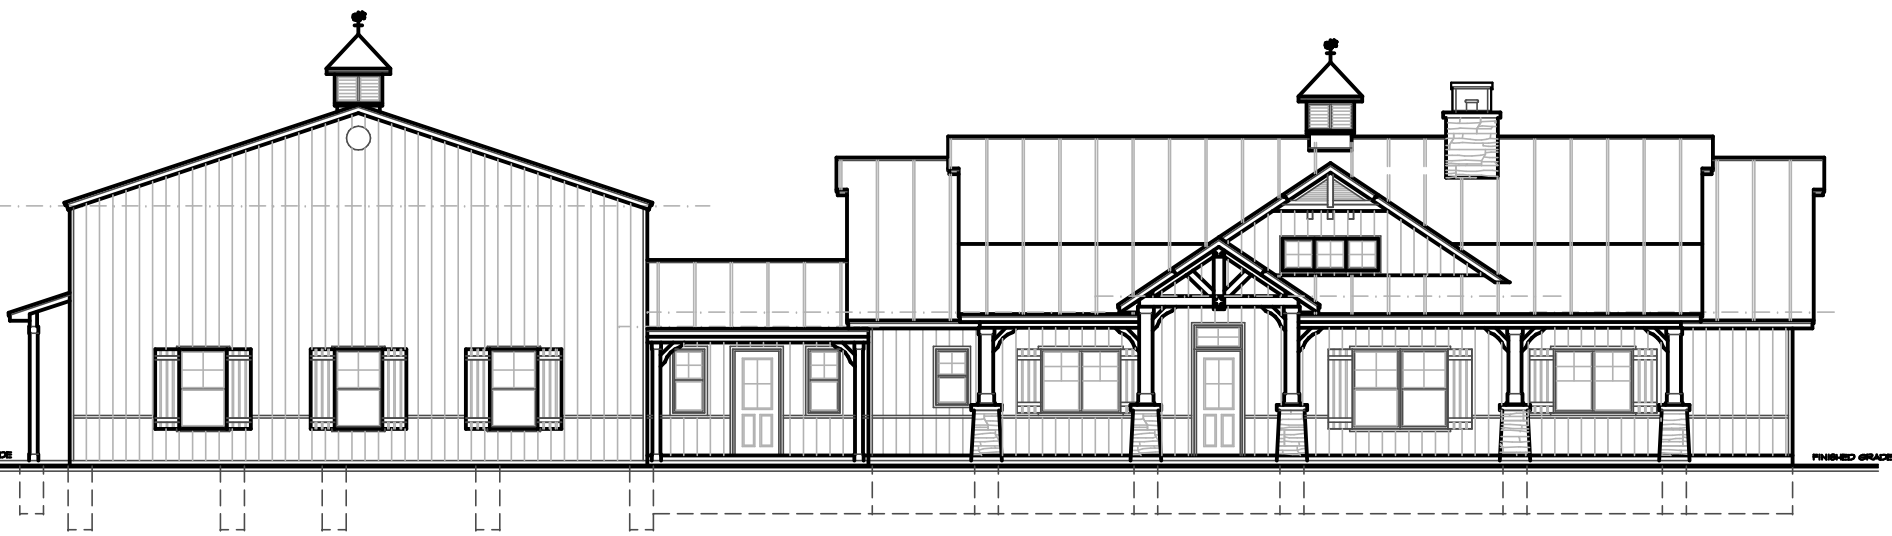

**FRONT ELEVATION**  
SCALE 1/8" = 1'-0"

*Grand River Design*  
HOME DESIGN SERVICE  
04450  
Ocala, FL 32130  
(904) 600-3190

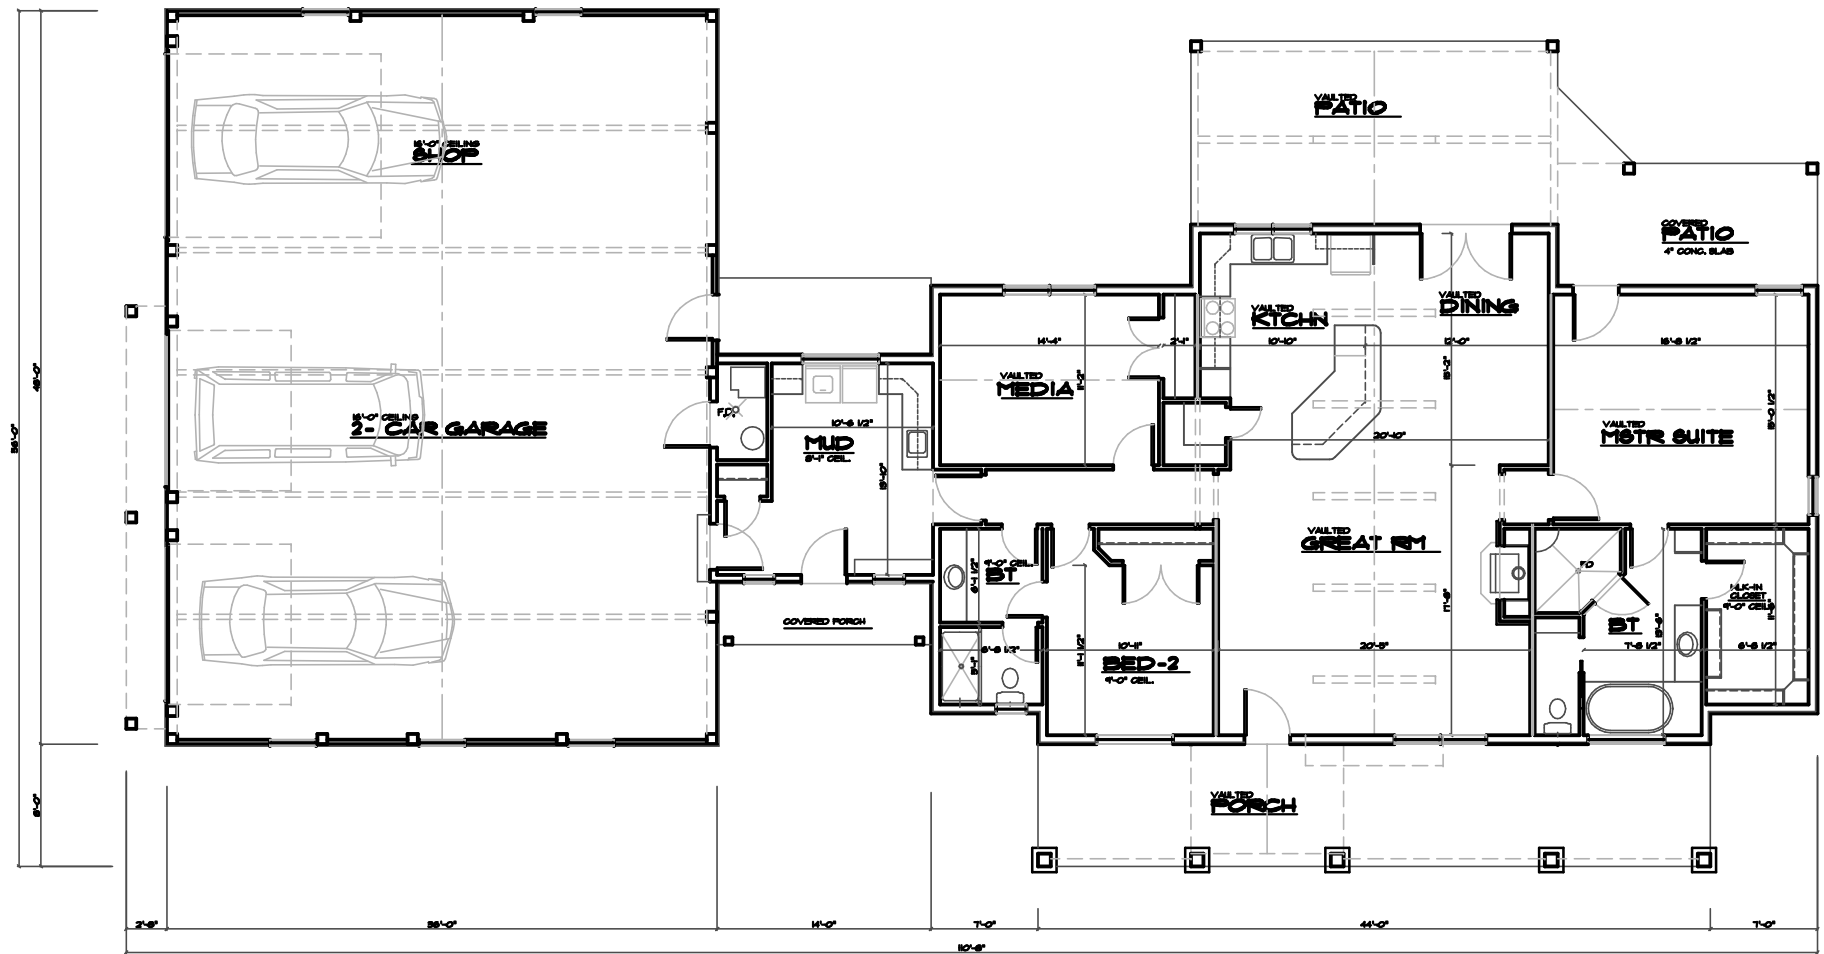

**MAIN FLOOR PLAN**  
 SCALE: 3/32" = 1'-0"  
 2024 80. FT. MAIN LEVEL