


**LEFT ELEVATION**  
SCALE 1/4" = 1'-0"




**REAR ELEVATION**  
SCALE 1/4" = 1'-0"

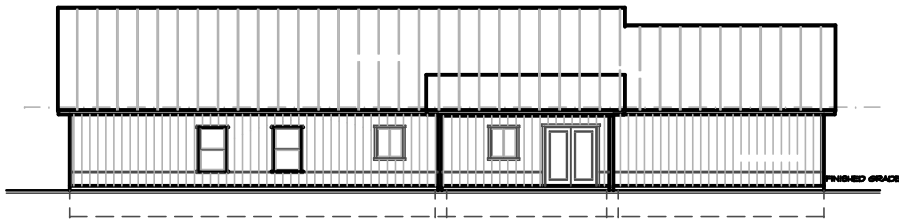

**FRONT ELEVATION**  
SCALE 1/4" = 1'-0"

*Grand River Design*  
HOME DESIGN SERVICE  
Caldwell, Missouri 64640  
(866) 805-3190

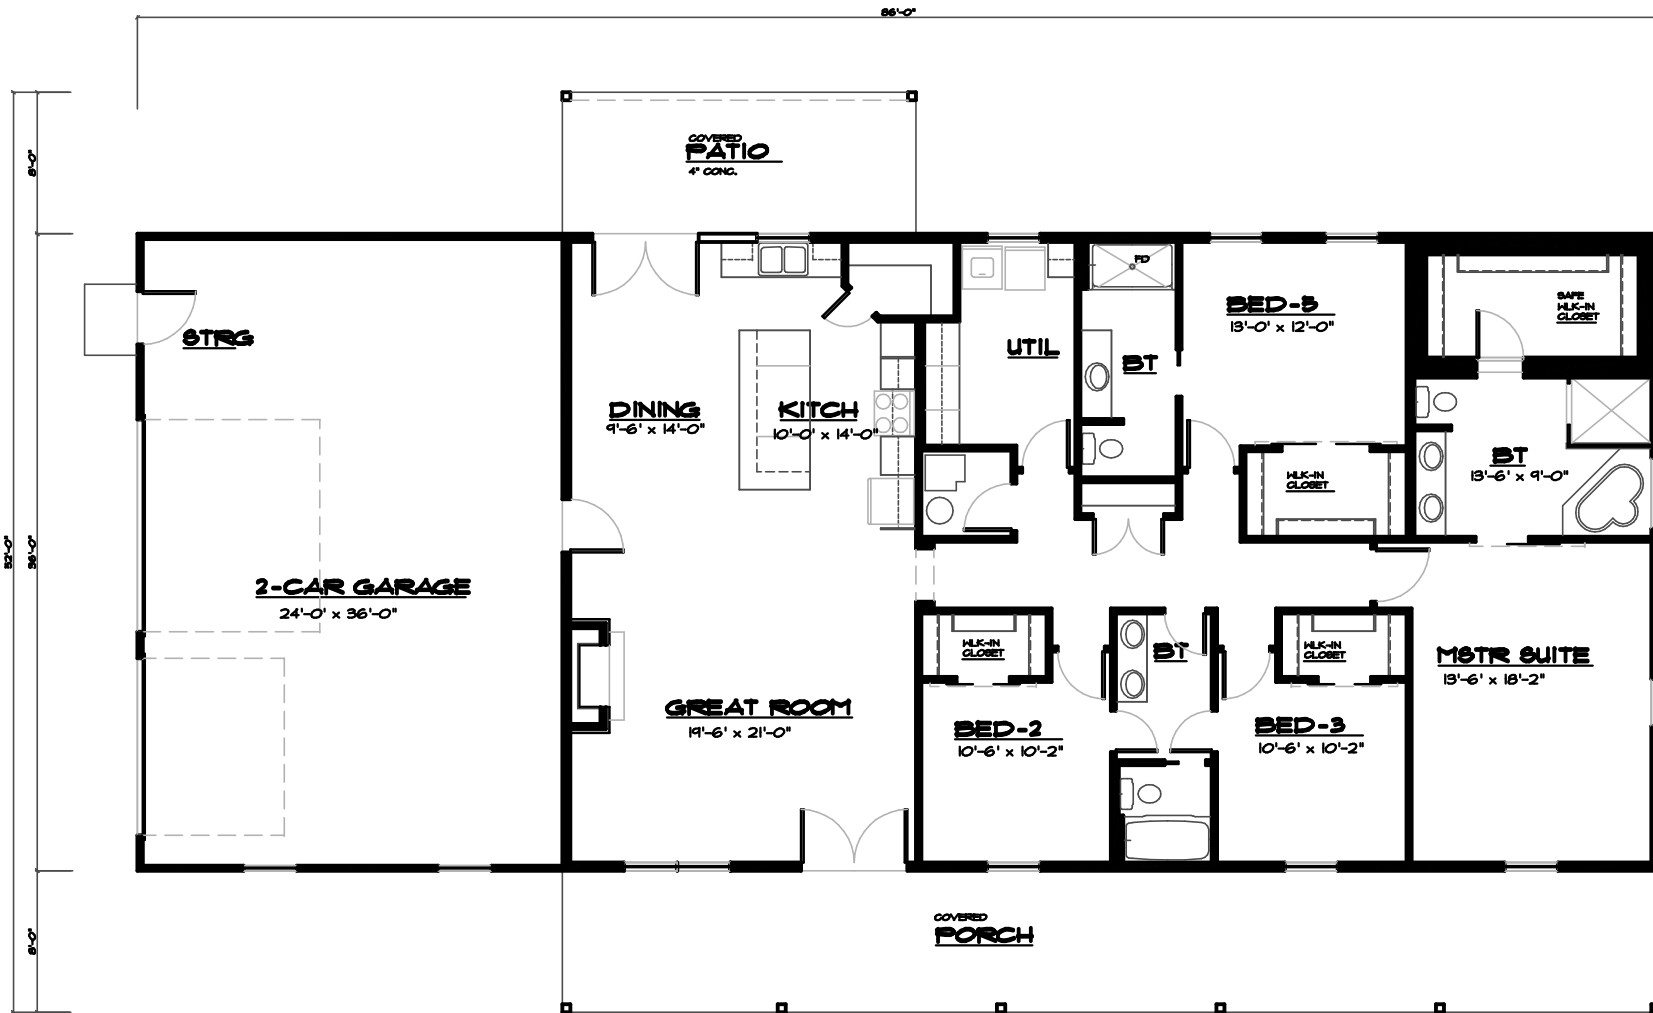

**MAIN FLOOR PLAN**  
SCALE: 2282 SQ. FT. MAIN LEVEL 1/4"

PLAN NUMBER  
**LR-2232-19C**

*Grand River Design*  
**HOME DESIGN SERVICE**  
Missouri 64640  
Callahan (866) 605-5190