




REAR ELEVATION

SCALE _____ NTS

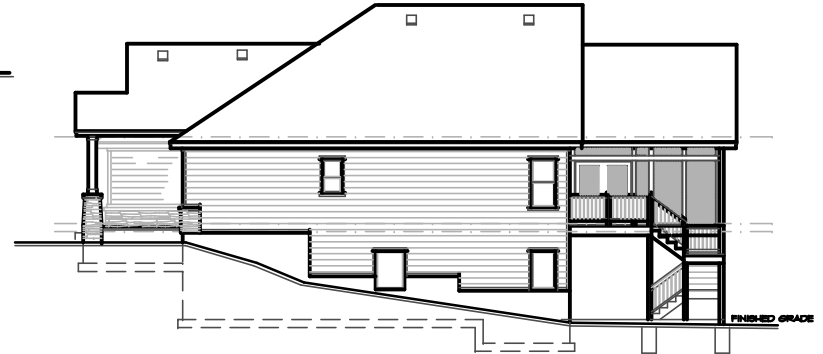

RIGHT ELEVATION

SCALE _____ NTS



LEFT ELEVATION

SCALE _____ NTS



FRONT ELEVATION


SCALE _____ NTS

Grand River Design
HOME DESIGN SERVICE
Gallatin, Missouri
(880) 605-3190

MAR 22, 22

1

PLAN NUMBER
LR-1360-22C

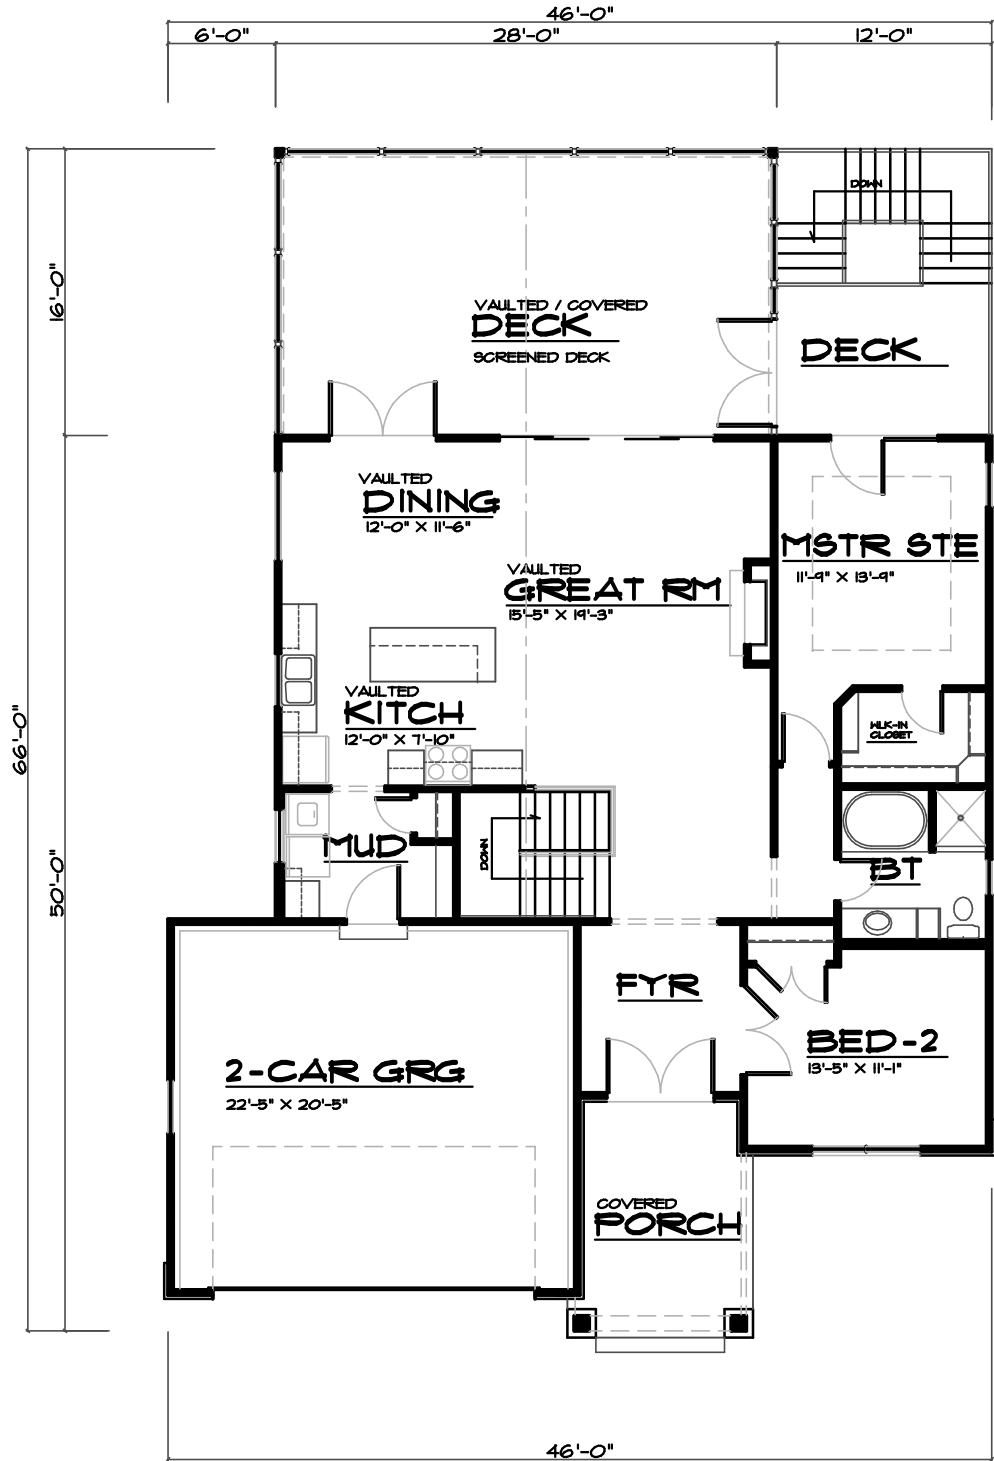


MAIN FLOOR PLAN

SCALE 1/4" = 1'-0"
 1360 SQ. FT. MAIN LEVEL
 448 SQ. FT. SCREEN DECK

PLAN NUMBER
LR-1360-22C

Grand River Design
 HOME DESIGN SERVICE
 (800) 605-3190

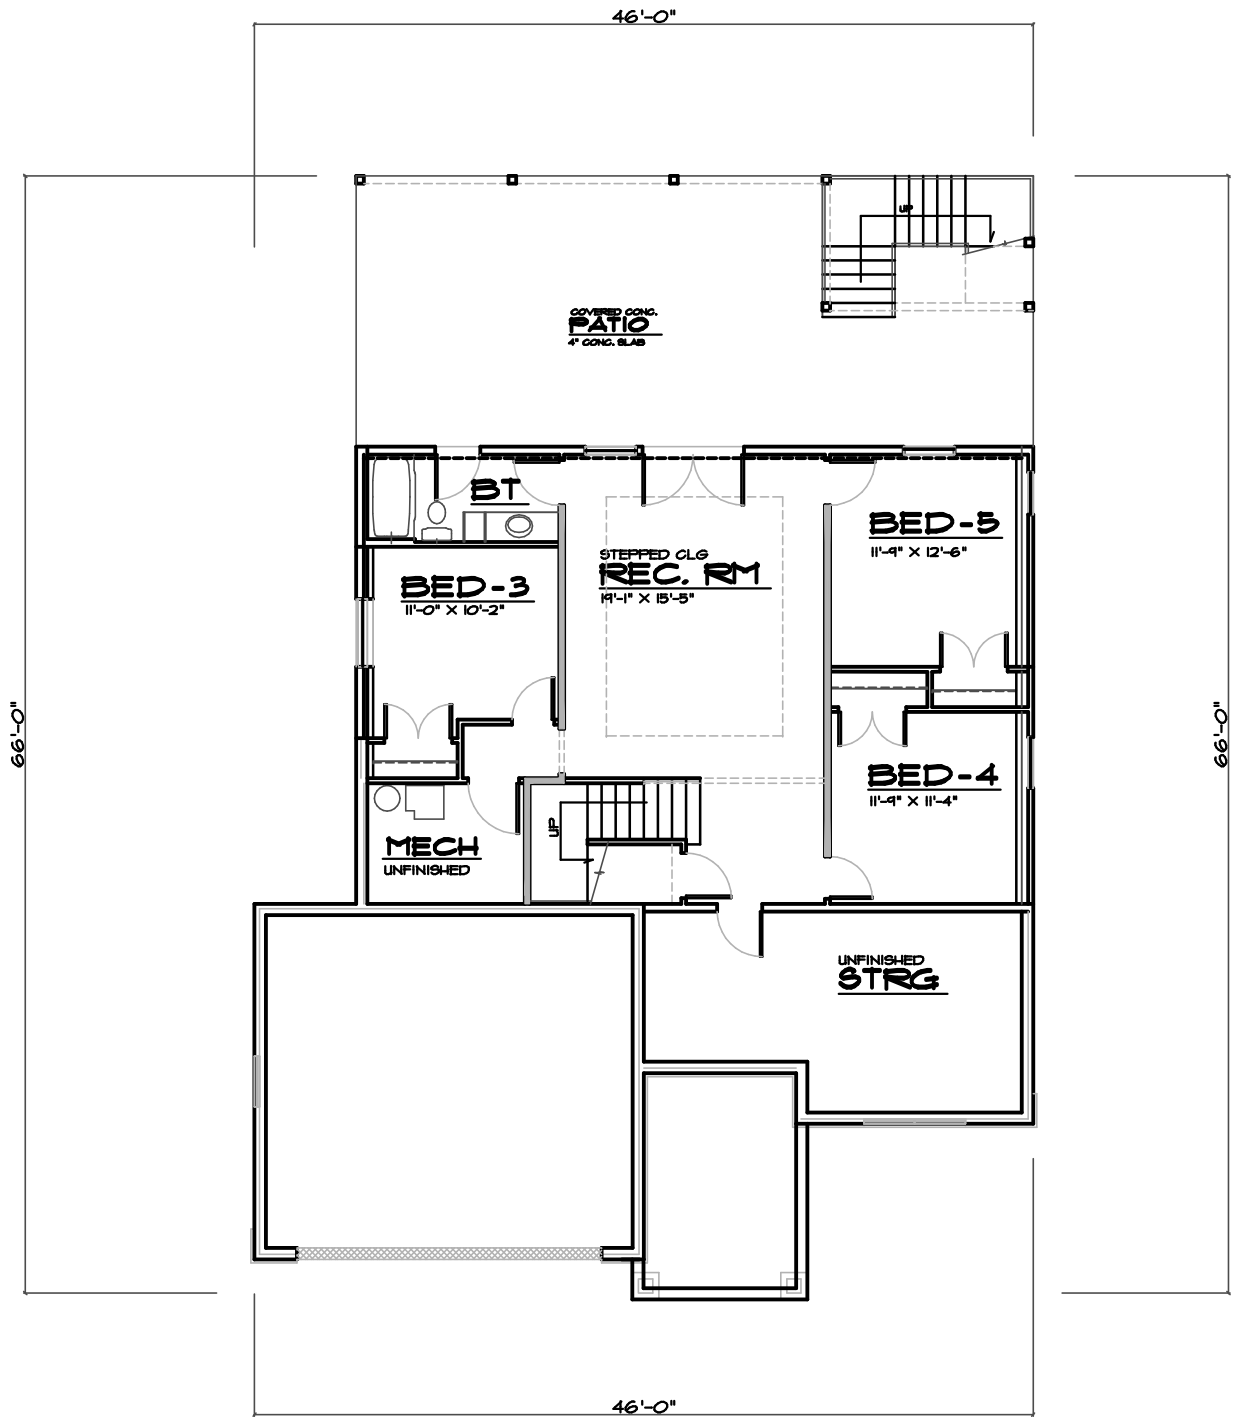

LOWER FLOOR PLAN

SCALE _____ NTS
 1/8" = 1'-0" 1/4" = 1'-0" 1/2" = 1'-0" 3/4" = 1'-0" 1" = 1'-0"

PLAN NUMBER
LR-1360-22C

Grand River Design
 HOME DESIGN SERVICE
 (680) 605-3180