


LEFT ELEVATION
SCALE _____ NT8



FRONT ELEVATION
SCALE _____ NT8

Grand River Design
HOME DESIGN SERVICE
(866) 605-3190

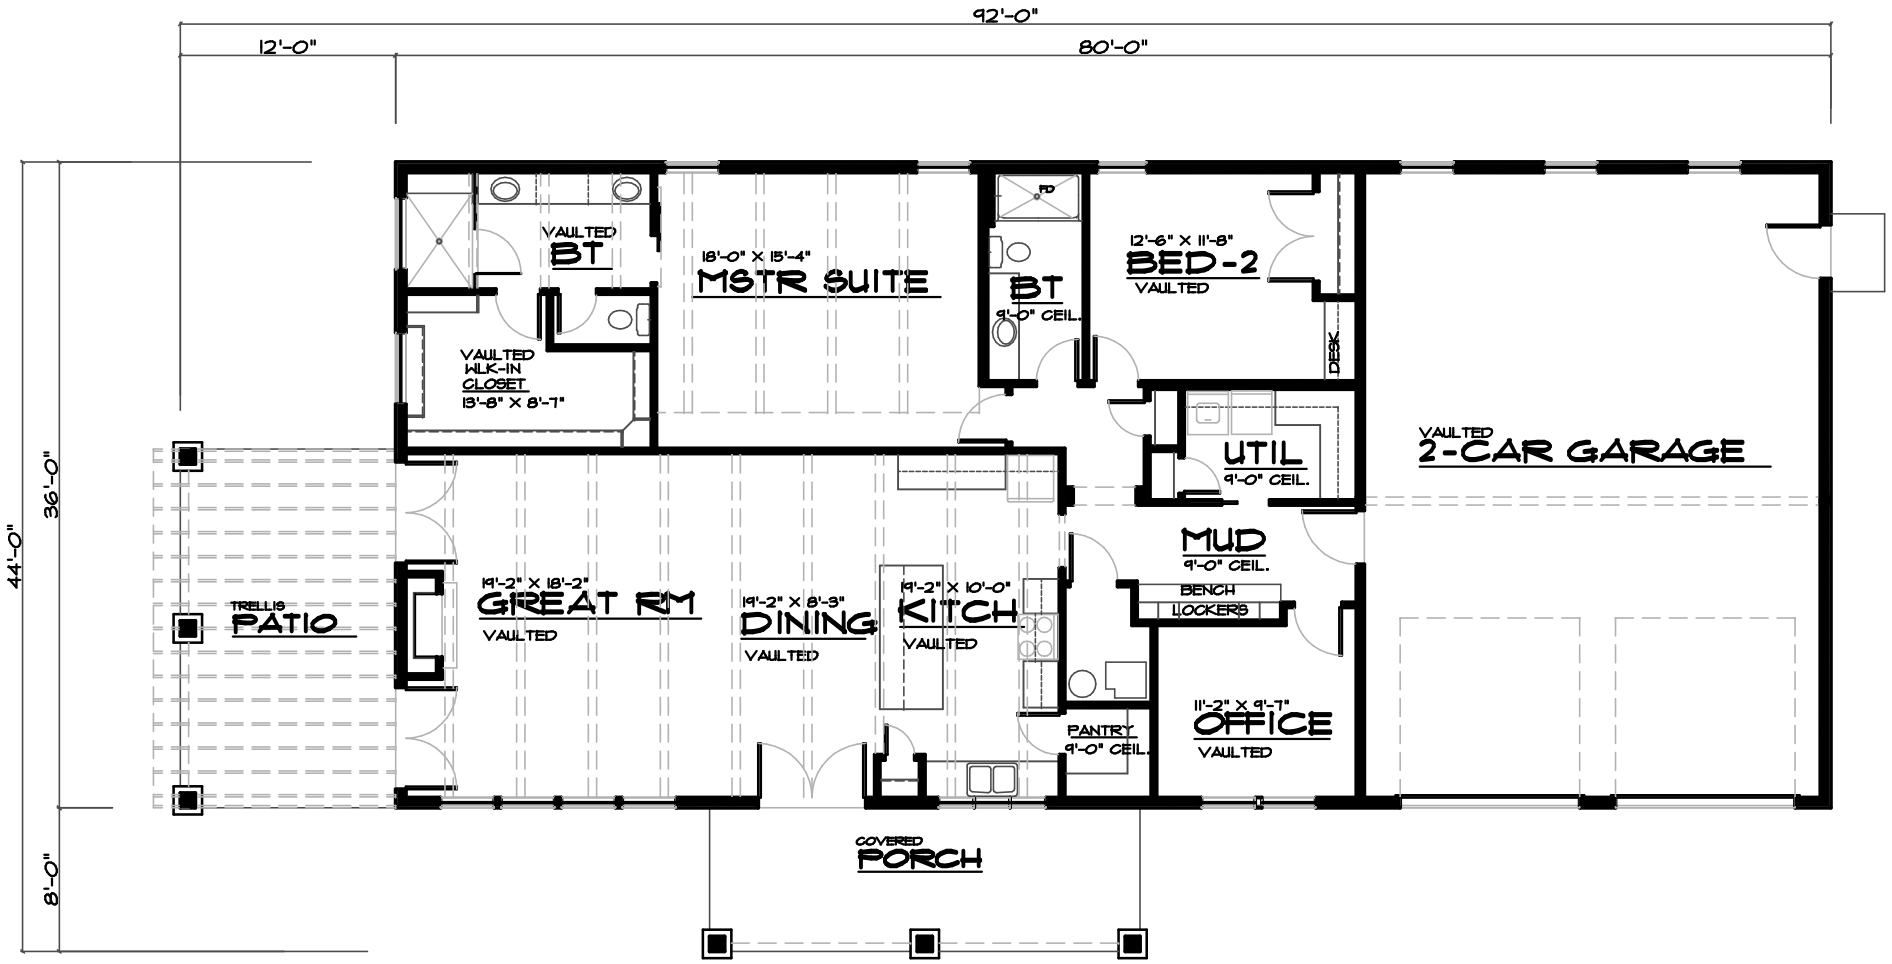

MAIN FLOOR PLAN

SCALE
1/4" = 1'-0"
1944 SQ. FT. MAIN FLOOR

1/4"

Grand River Design
 HOME DESIGN SERVICE
 (660) 605-3190

PLAN NUMBER
LR-1944-22C