


RIGHT ELEVATION
SCALE 1/8"



FRONT ELEVATION
SCALE 1/4"

Grand River Design
HOME DESIGN SERVICE
PATTONSBURG Missouri 64640

PLAN #
R-1536-200

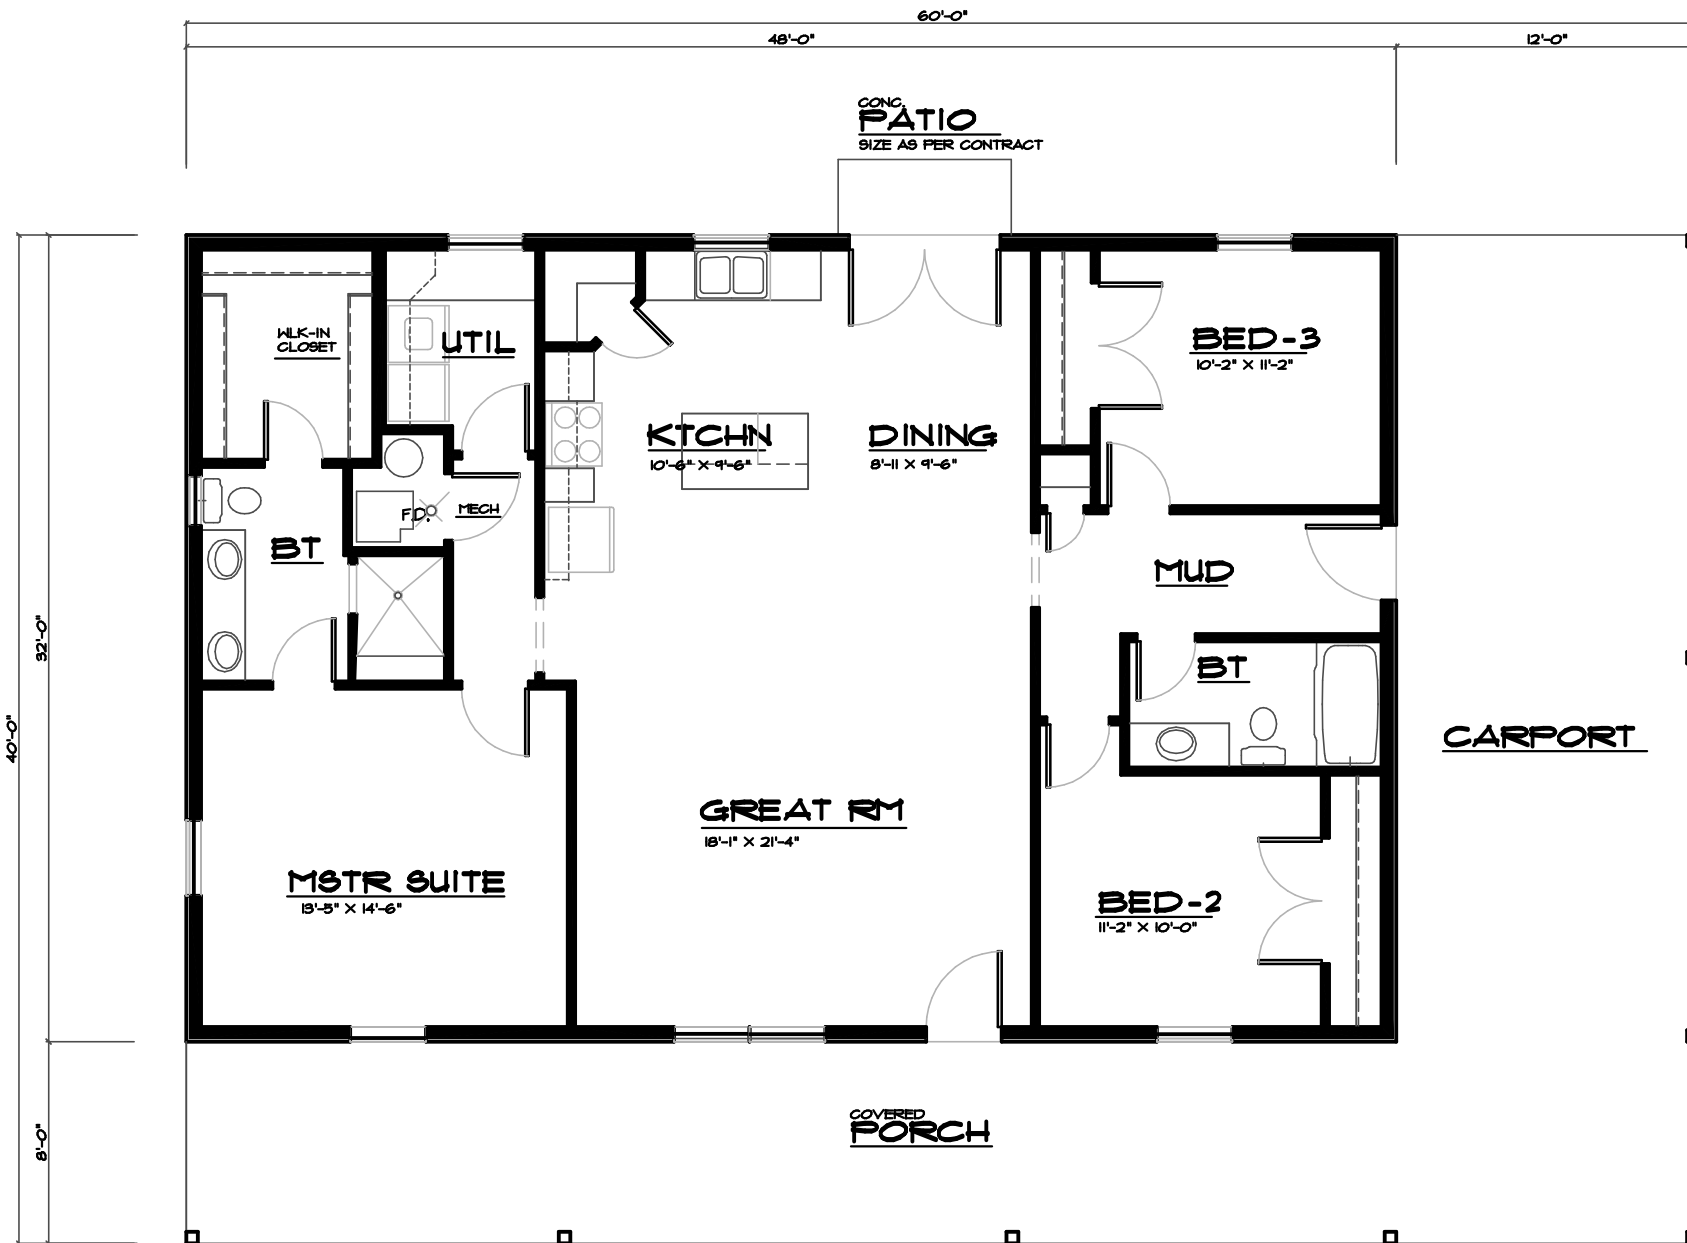

MAIN FLOOR PLAN

SCALE 1/4" = 1'-0"
1536 SQ. FT. MAIN LEVEL

Grand River Design
HOME DESIGN SERVICE
PATTONSBURG Missouri 64640
(660) 605-3190

PLAN #
R-1536-200