


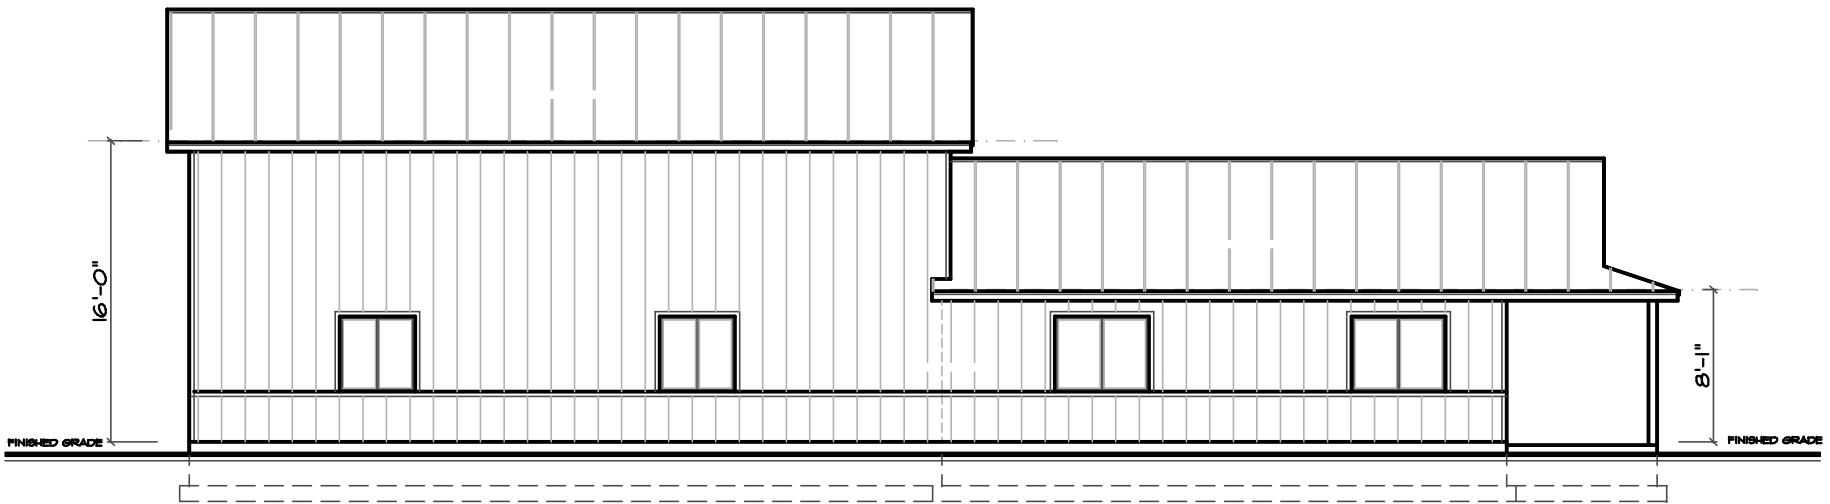

EAST ELEVATION

SCALE 1/4"




SOUTH ELEVATION

SCALE 1/4"

Grand River Design
HOME DESIGN SERVICE
(660) 605-3190

PLAN NUMBER
SH-1253-13C

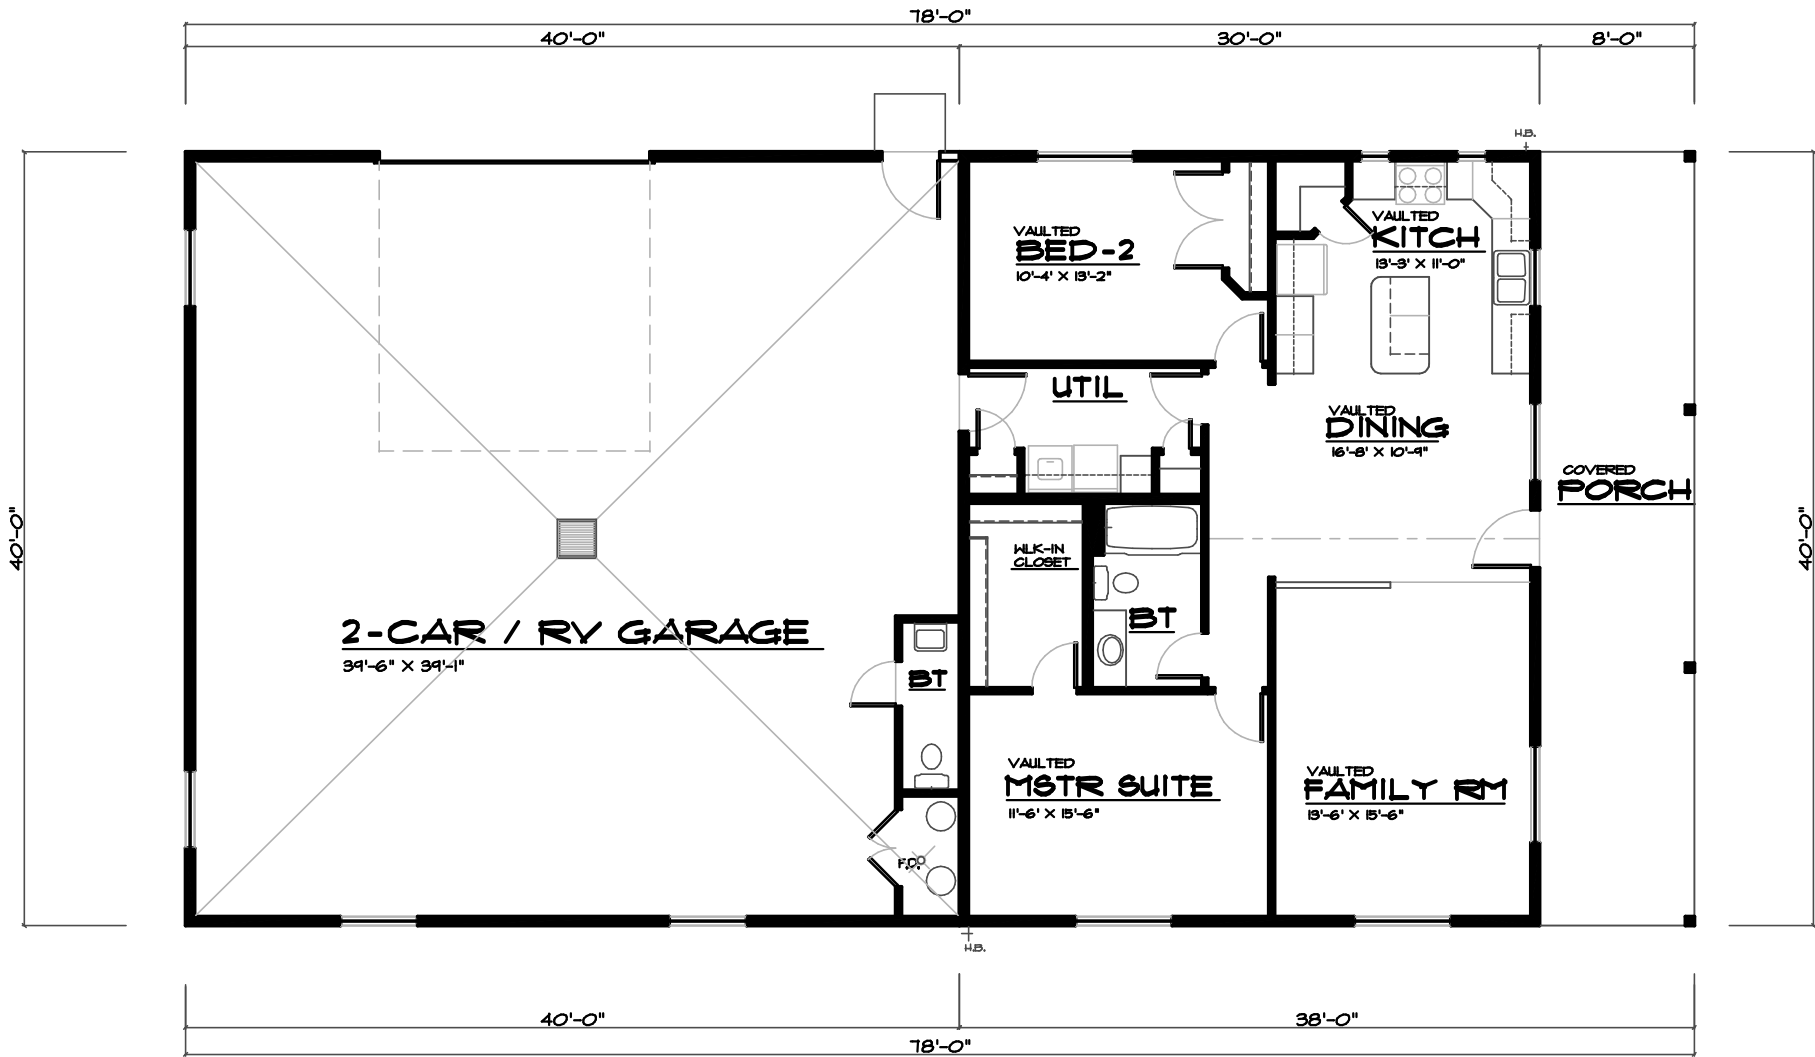

MAIN FLOOR PLAN

SCALE
1/4" = 1'-0"
1253 SQ. FT.

1/4"

PLAN NUMBER
SH-1253-13C

Grand River Design
HOME DESIGN SERVICE
(866) 605-3190