




RIGHT ELEVATION
SCALE NTS



FRONT ELEVATION
SCALE NTS

Grand River Design
HOME DESIGN SERVICE
(669) 605-3190

PLAN NUMBER
LR-3876-22C

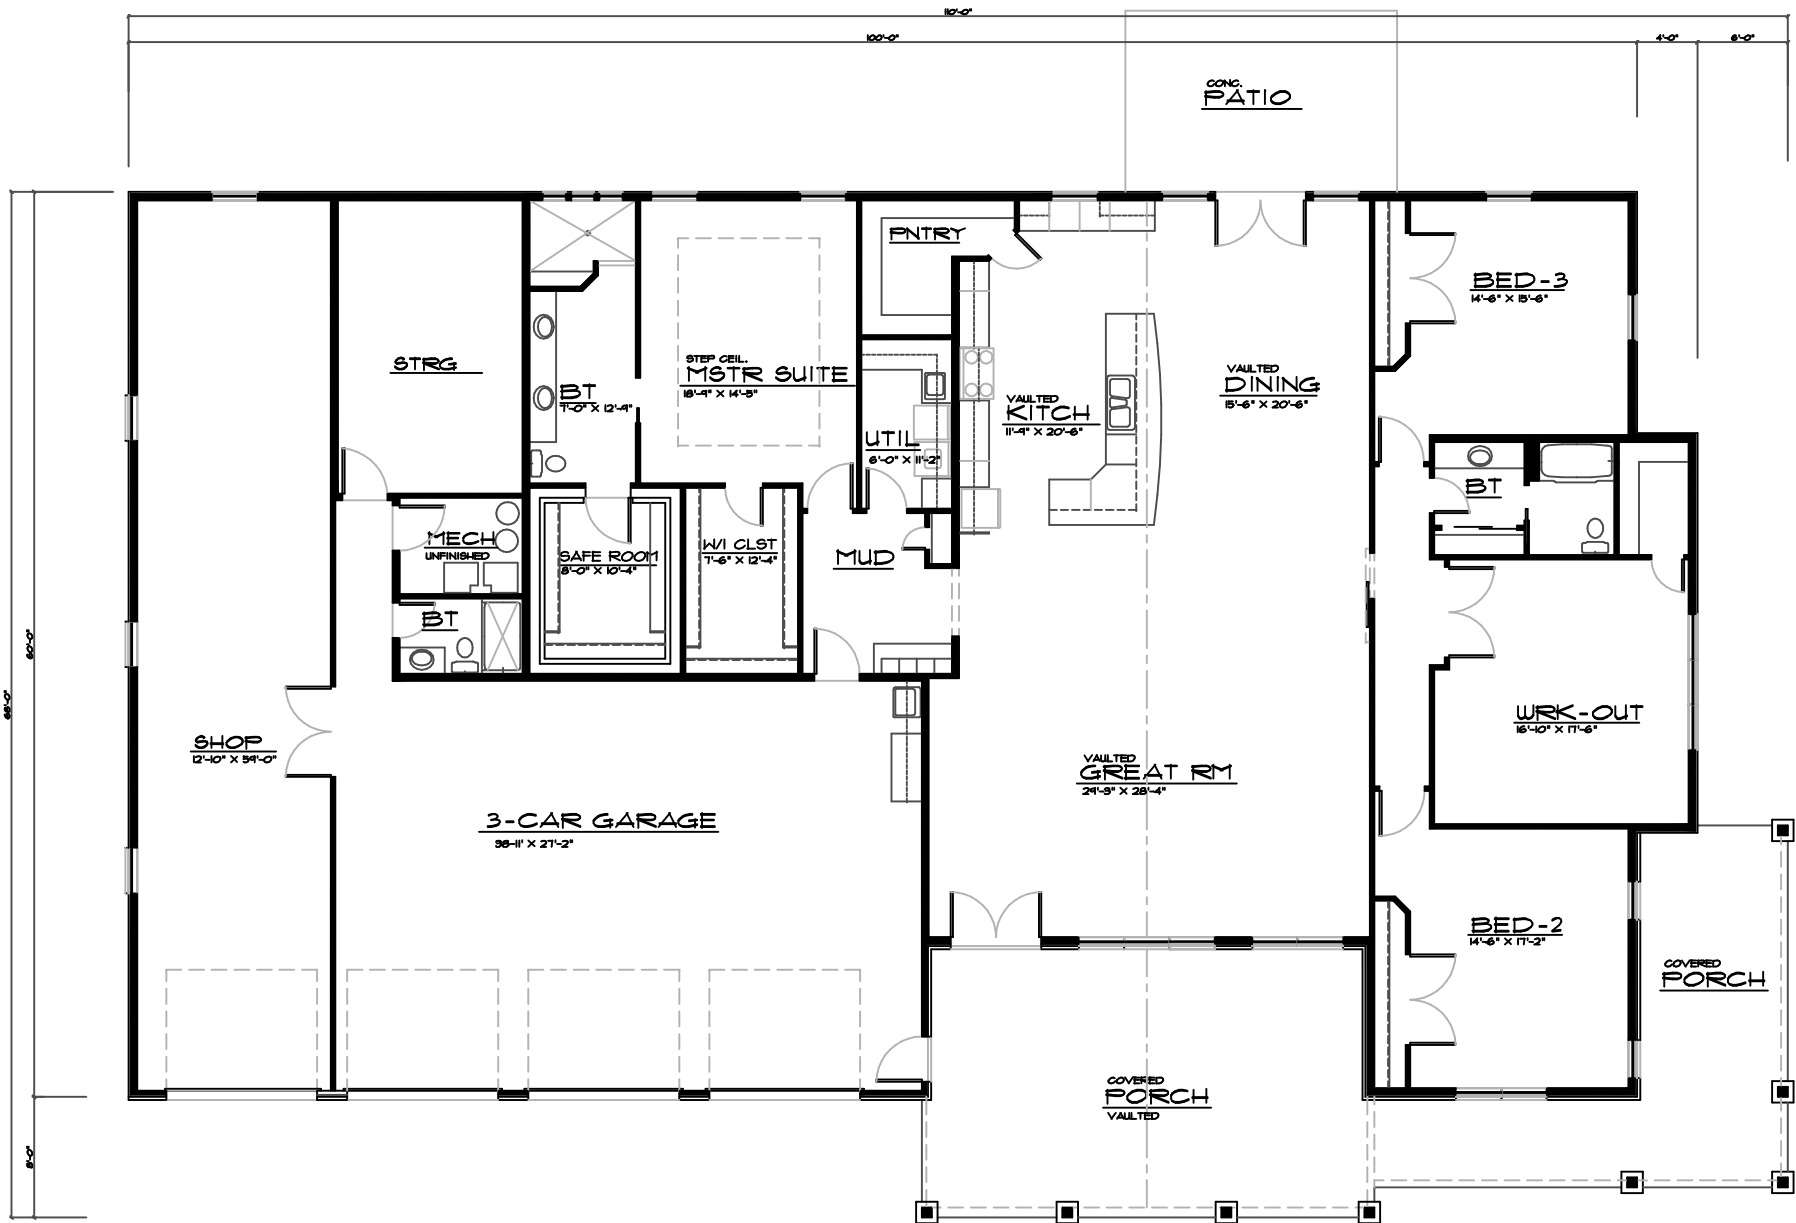

MAIN FLOOR PLAN

SCALE
3876 SQ. FT. MAIN

1/4"

PLAN NUMBER
LR-3876-22C

Grand River Design
HOME DESIGN SERVICE
(680) 605-3100