


REAR ELEVATION
SCALE NTS

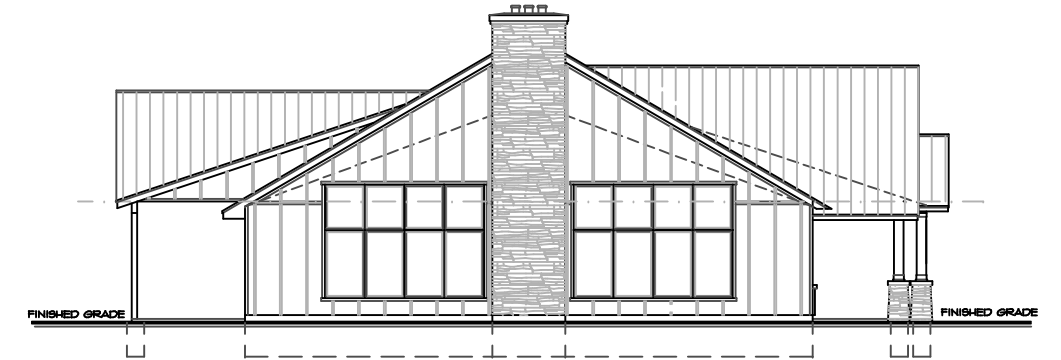

LEFT ELEVATION
SCALE NTS




RIGHT ELEVATION
SCALE NTS



FRONT ELEVATION
SCALE NTS

Grand River Design
HOME DESIGN SERVICE
Missouri 64640
Gallatin (660) 605-3190

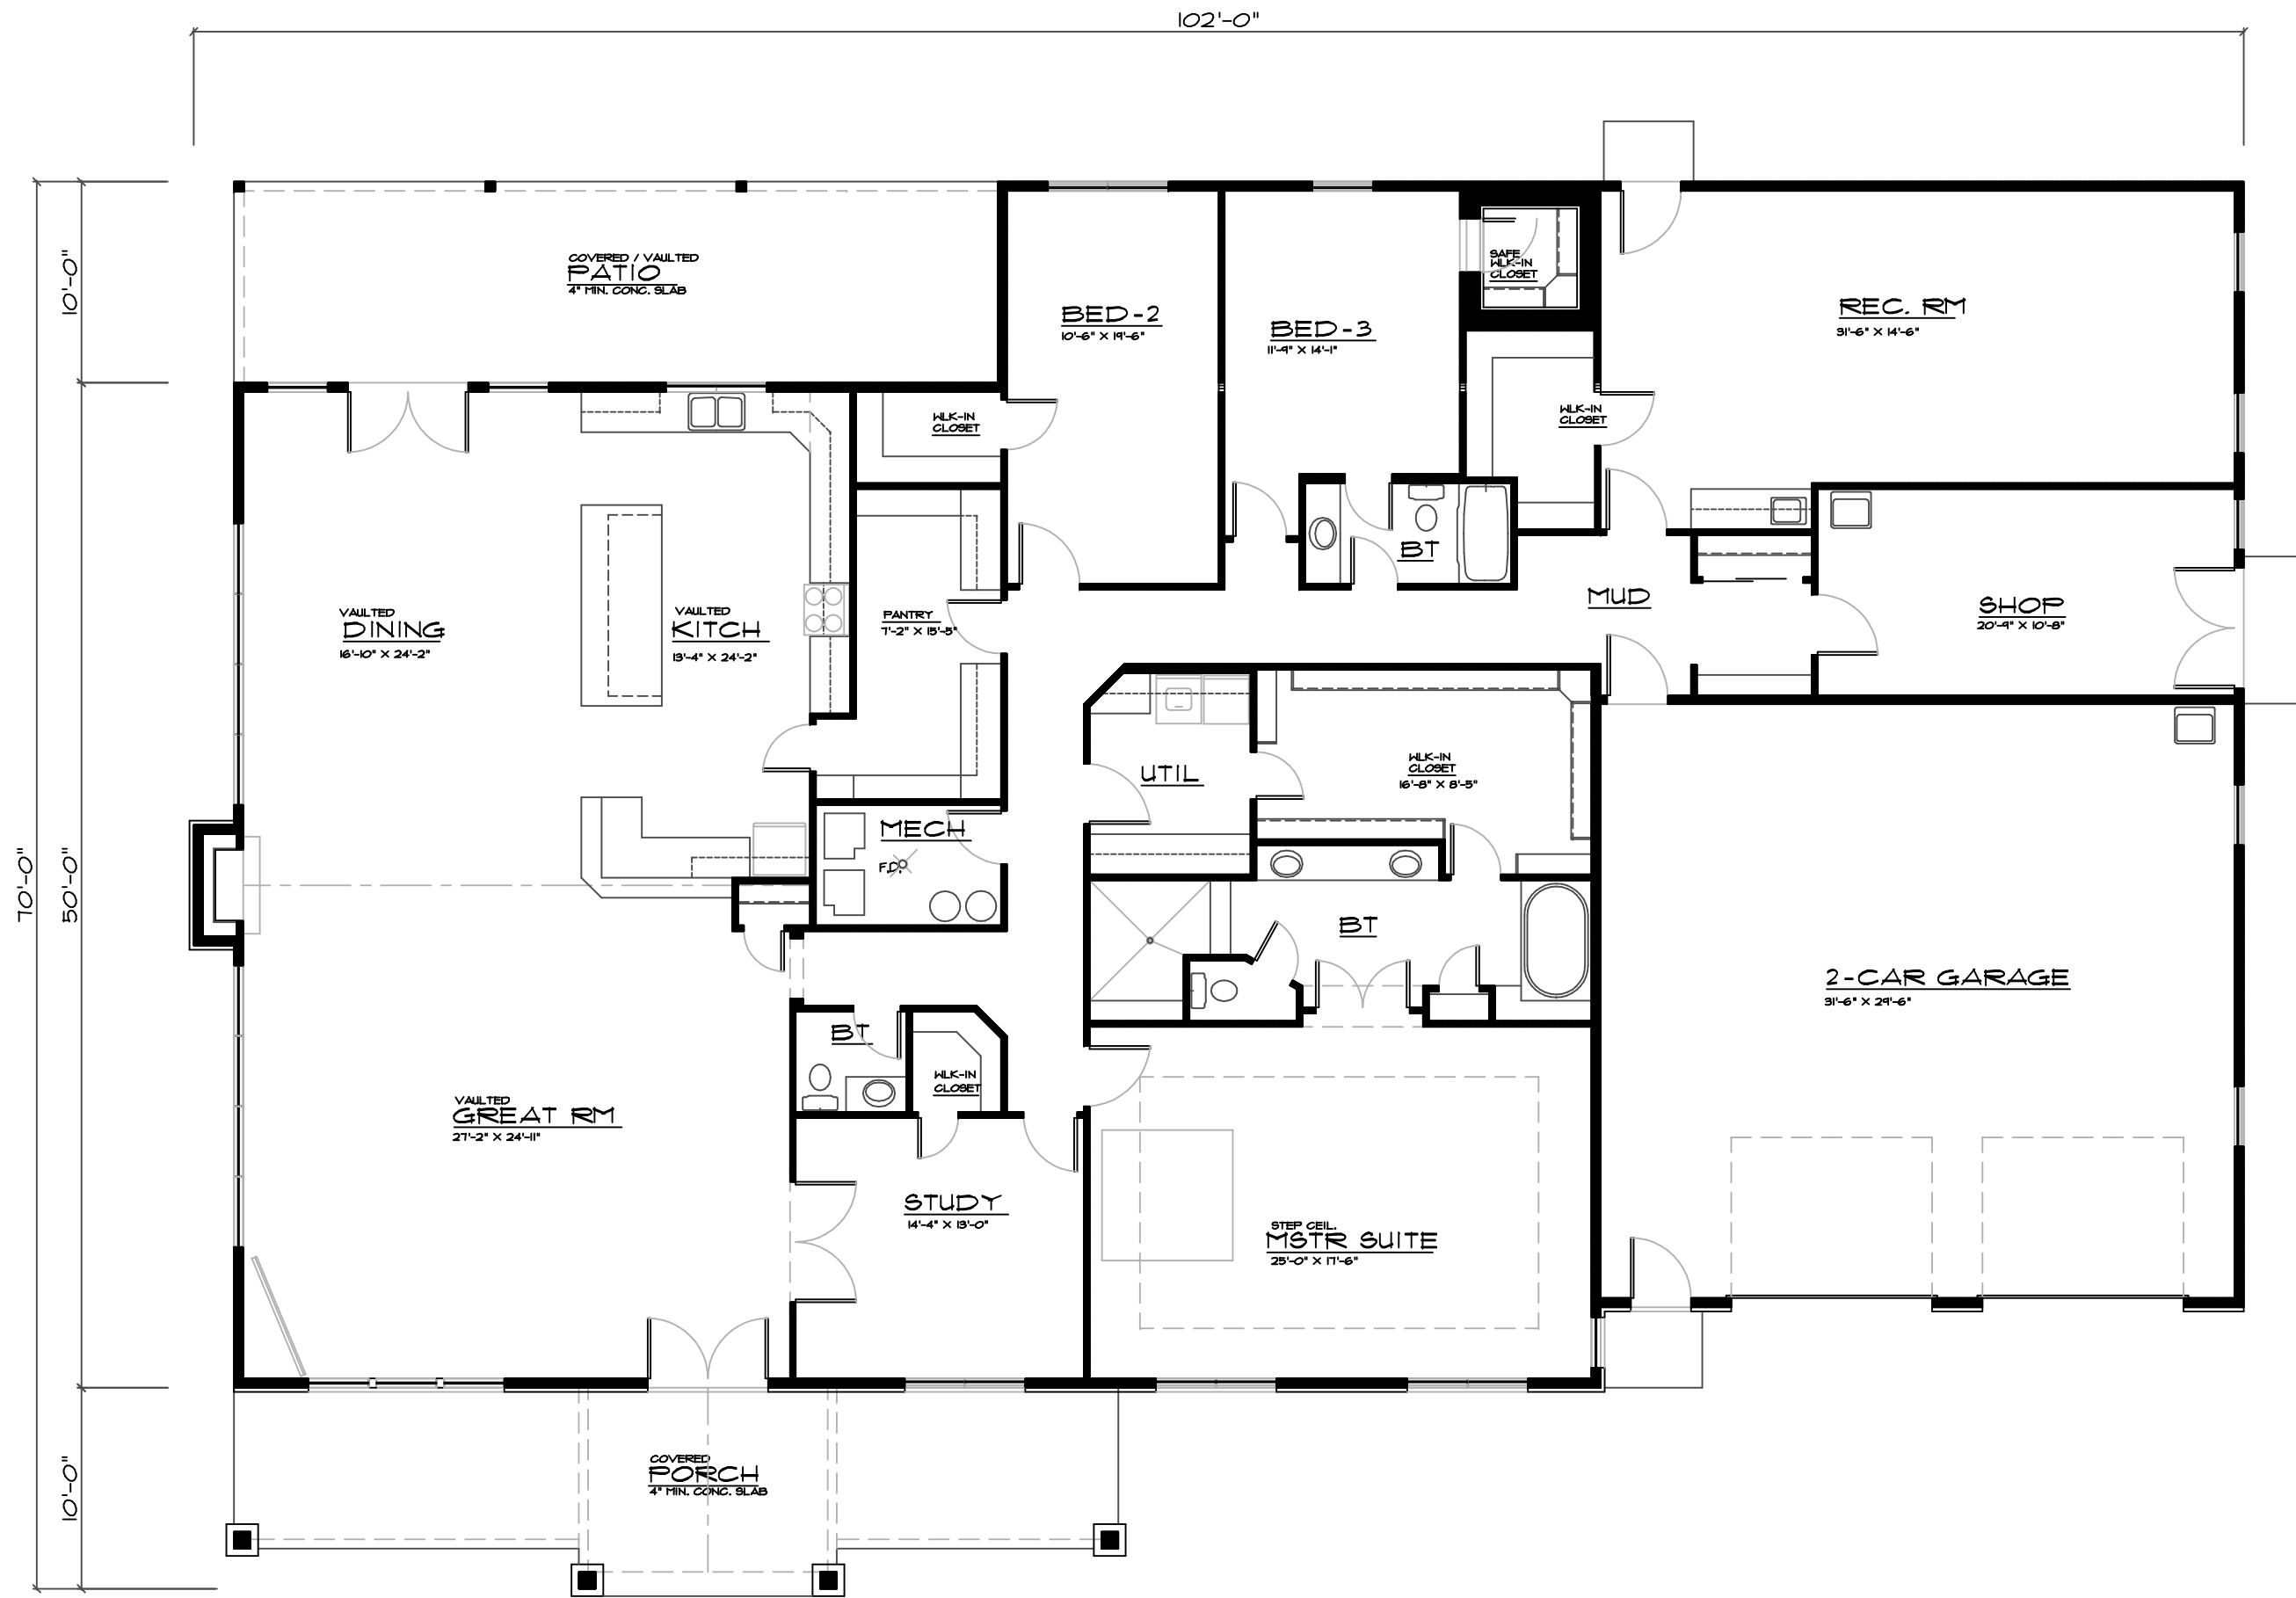

MAIN FLOOR PLAN

SCALE _____ NTS
 4544 SQ. FT. MAIN LEVEL

PLAN NUMBER
LR-4544-22CE

Grand River Design
 HOME DESIGN SERVICE
 Callatin Missouri 64640
 (660) 605-3190