

**RIGHT ELEVATION**


SCALE \_\_\_\_\_ NTS



**FRONT ELEVATION**

SCALE \_\_\_\_\_ NTS

*Grand River Design*  
HOME DESIGN SERVICE  
Pattonsburg Missouri 64670  
(660) 605-3190

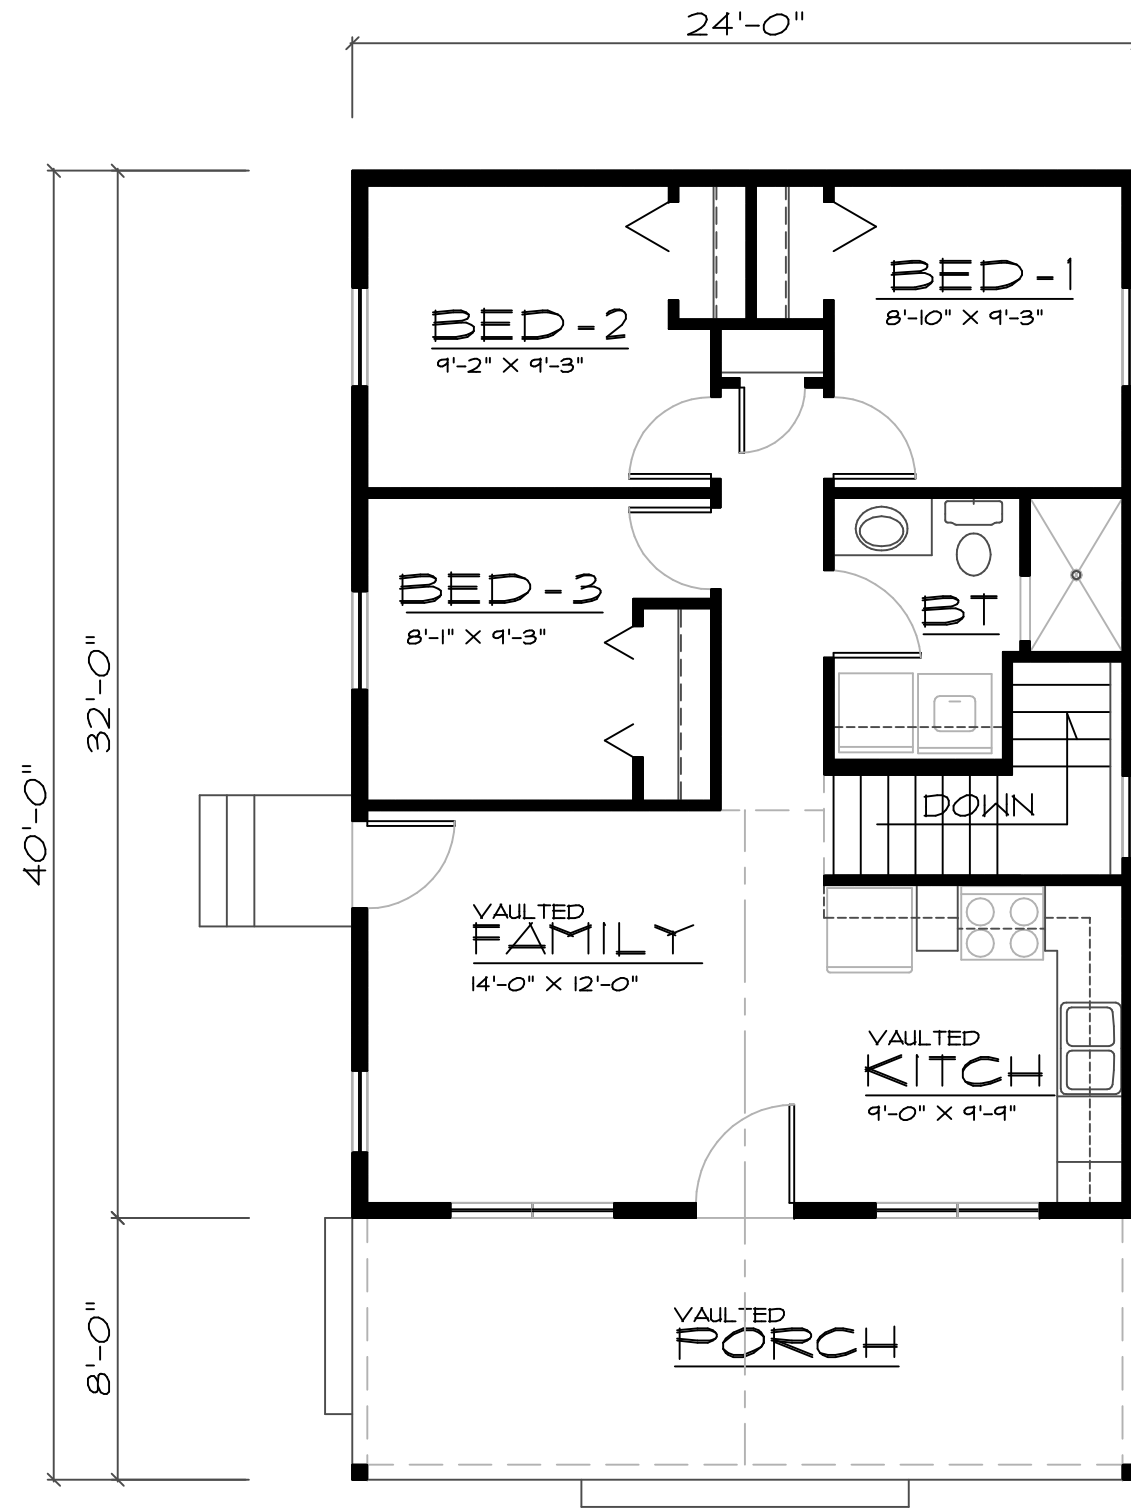

# MAIN FLOOR PLAN

SCALE \_\_\_\_\_ NTS  
 1/8" = 1'-0" 1/4" = 2'-0" 1/2" = 4'-0" 3/4" = 6'-0" 1" = 8'-0"

768 SQ. FT. MAIN LEVEL

PLAN #  
 R-768-22C

*Grand River Design*  
 HOME DESIGN SERVICE  
 Pattersonburg Missouri 64670  
 (660) 605-3190