




**REAR ELEVATION**

SCALE \_\_\_\_\_ 1/4"

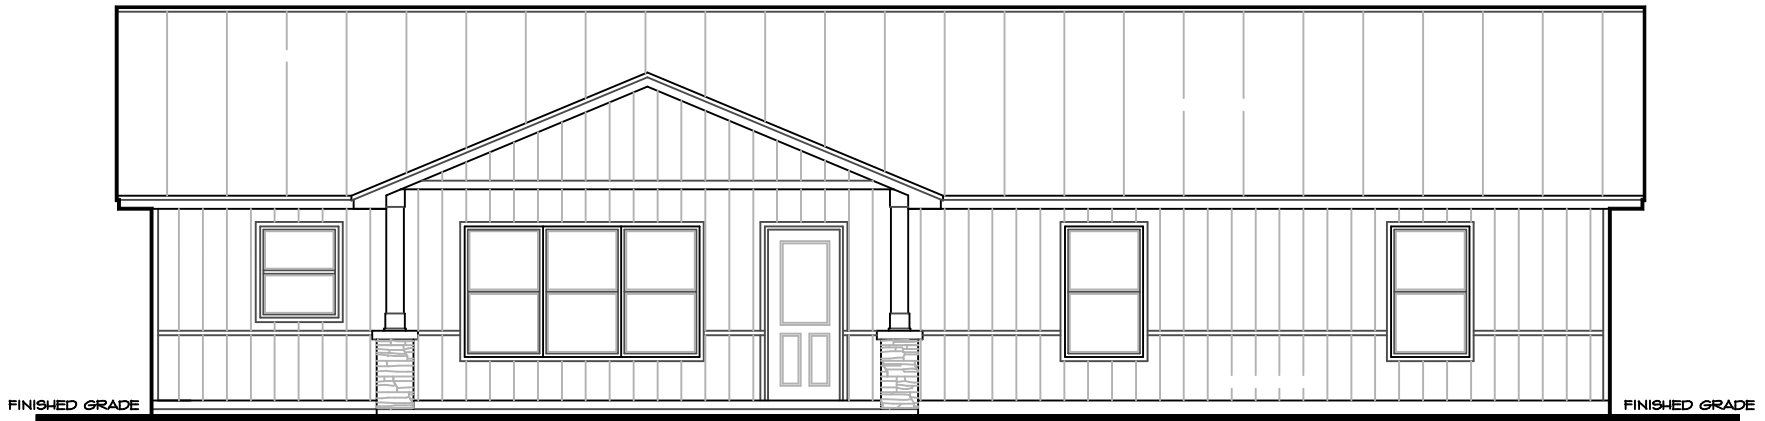


**FRONT ELEVATION**

SCALE \_\_\_\_\_ 1/4"

PLAN #

R-1792-200

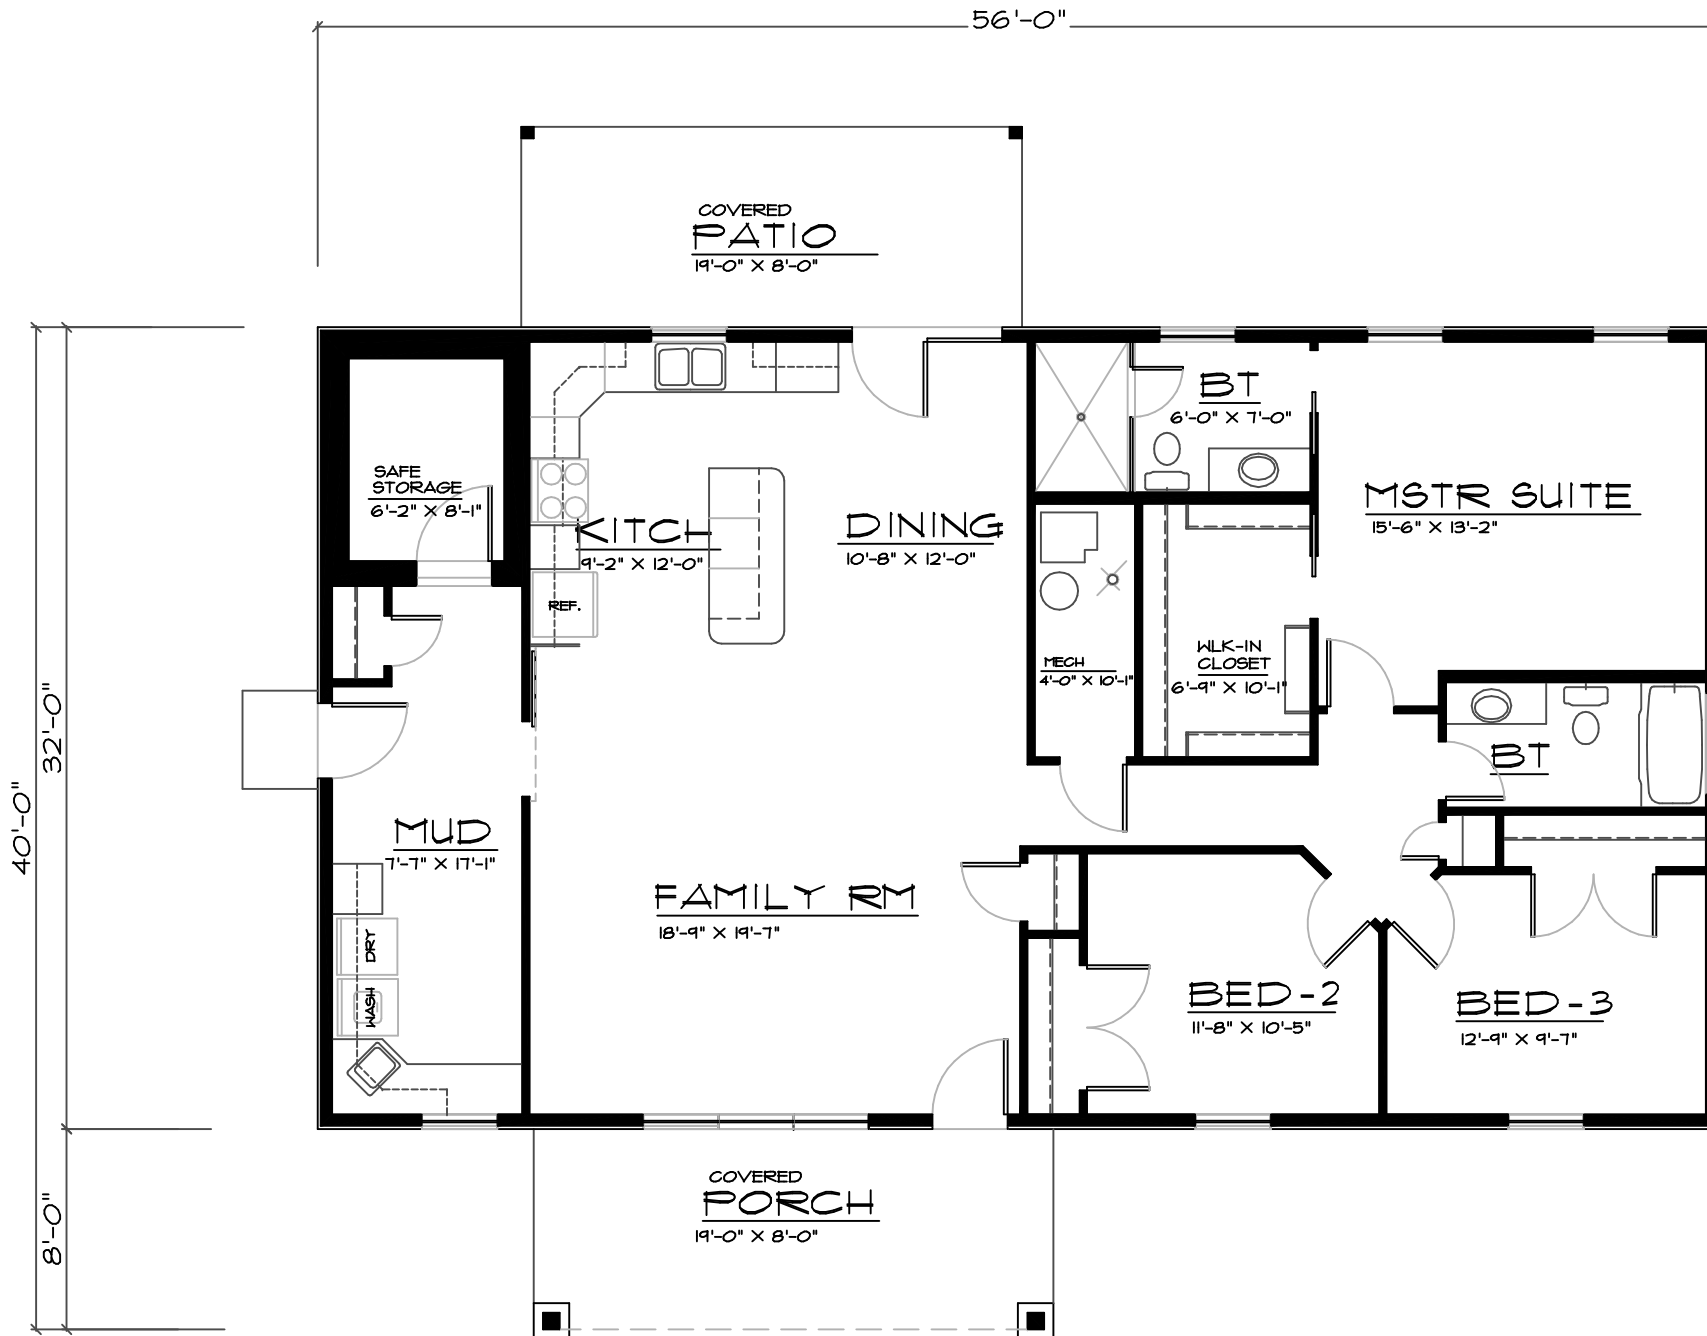

# MAIN FLOOR PLAN

SCALE 1/4" = 1'-0"  
1792 SQ. FT. MAIN LEVEL

PLAN # R-1792-20C

*Grand River Design*  
HOME DESIGN SERVICE

(660) 605-3190