


RIGHT ELEVATION

SCALE _____ NTS

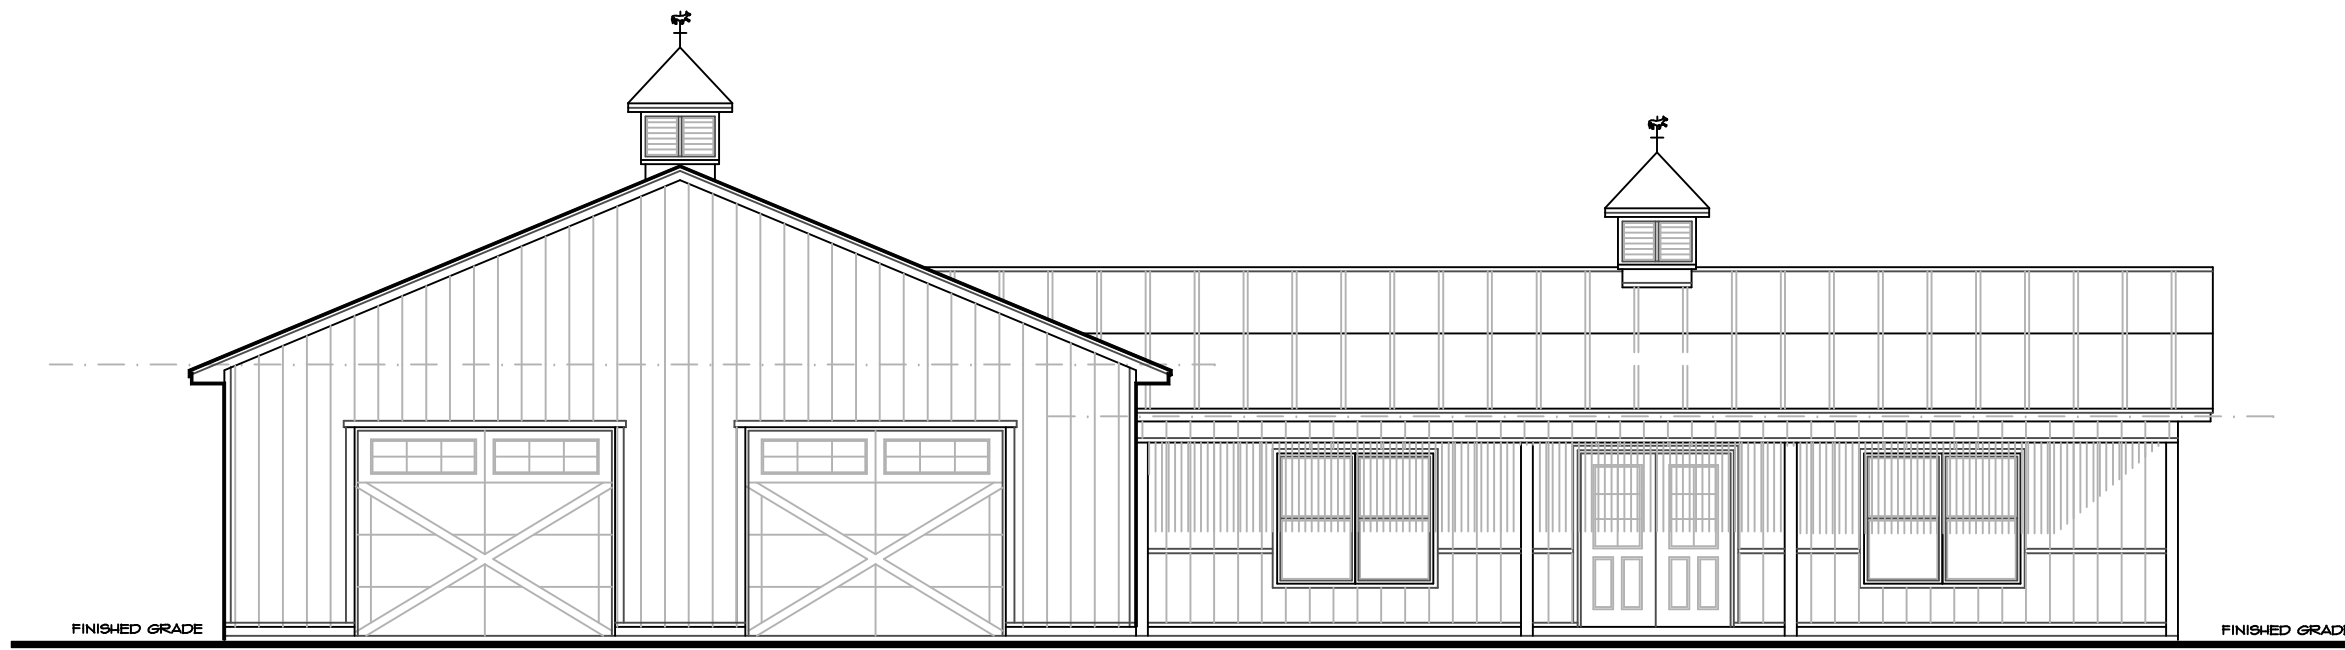


FRONT ELEVATION

SCALE _____ NTS

Grand River Design
HOME DESIGN SERVICE
Callatin Missouri 64640
(660) 605-3190

PLAN NUMBER
SH-1140-19C

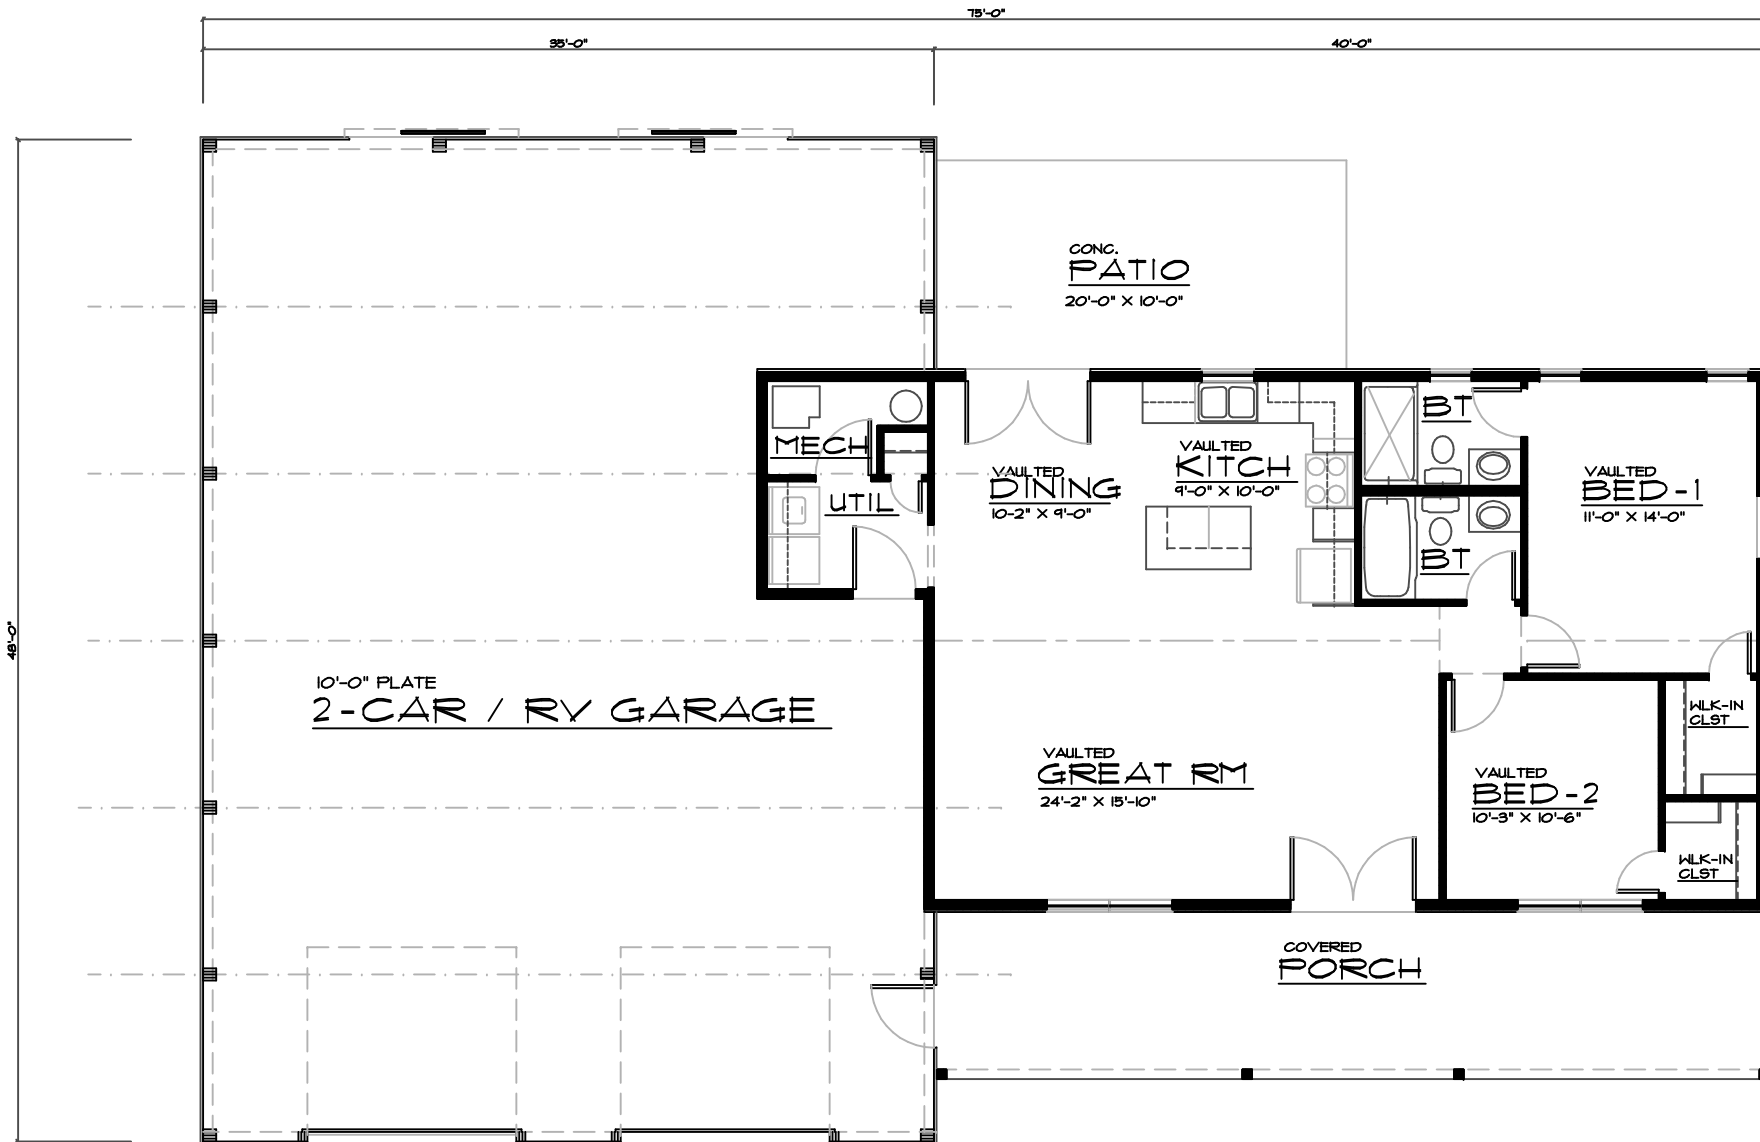

MAIN FLOOR PLAN

SCALE 1/4" = 1'-0"
 140 SQ. FT. FINISHED

Grand River Design
 HOME DESIGN SERVICE
 Gallatin Missouri
 (680) 605-3190

PLAN NUMBER
SH-1140-19C