



**RIGHT ELEVATION**

SCALE \_\_\_\_\_ 1/4"




**FRONT ELEVATION**

SCALE \_\_\_\_\_ 1/4"

*Grand River Design*  
HOME DESIGN SERVICE  
(660) 605-3190


PLAN NUMBER  
**SH-1864-23C**

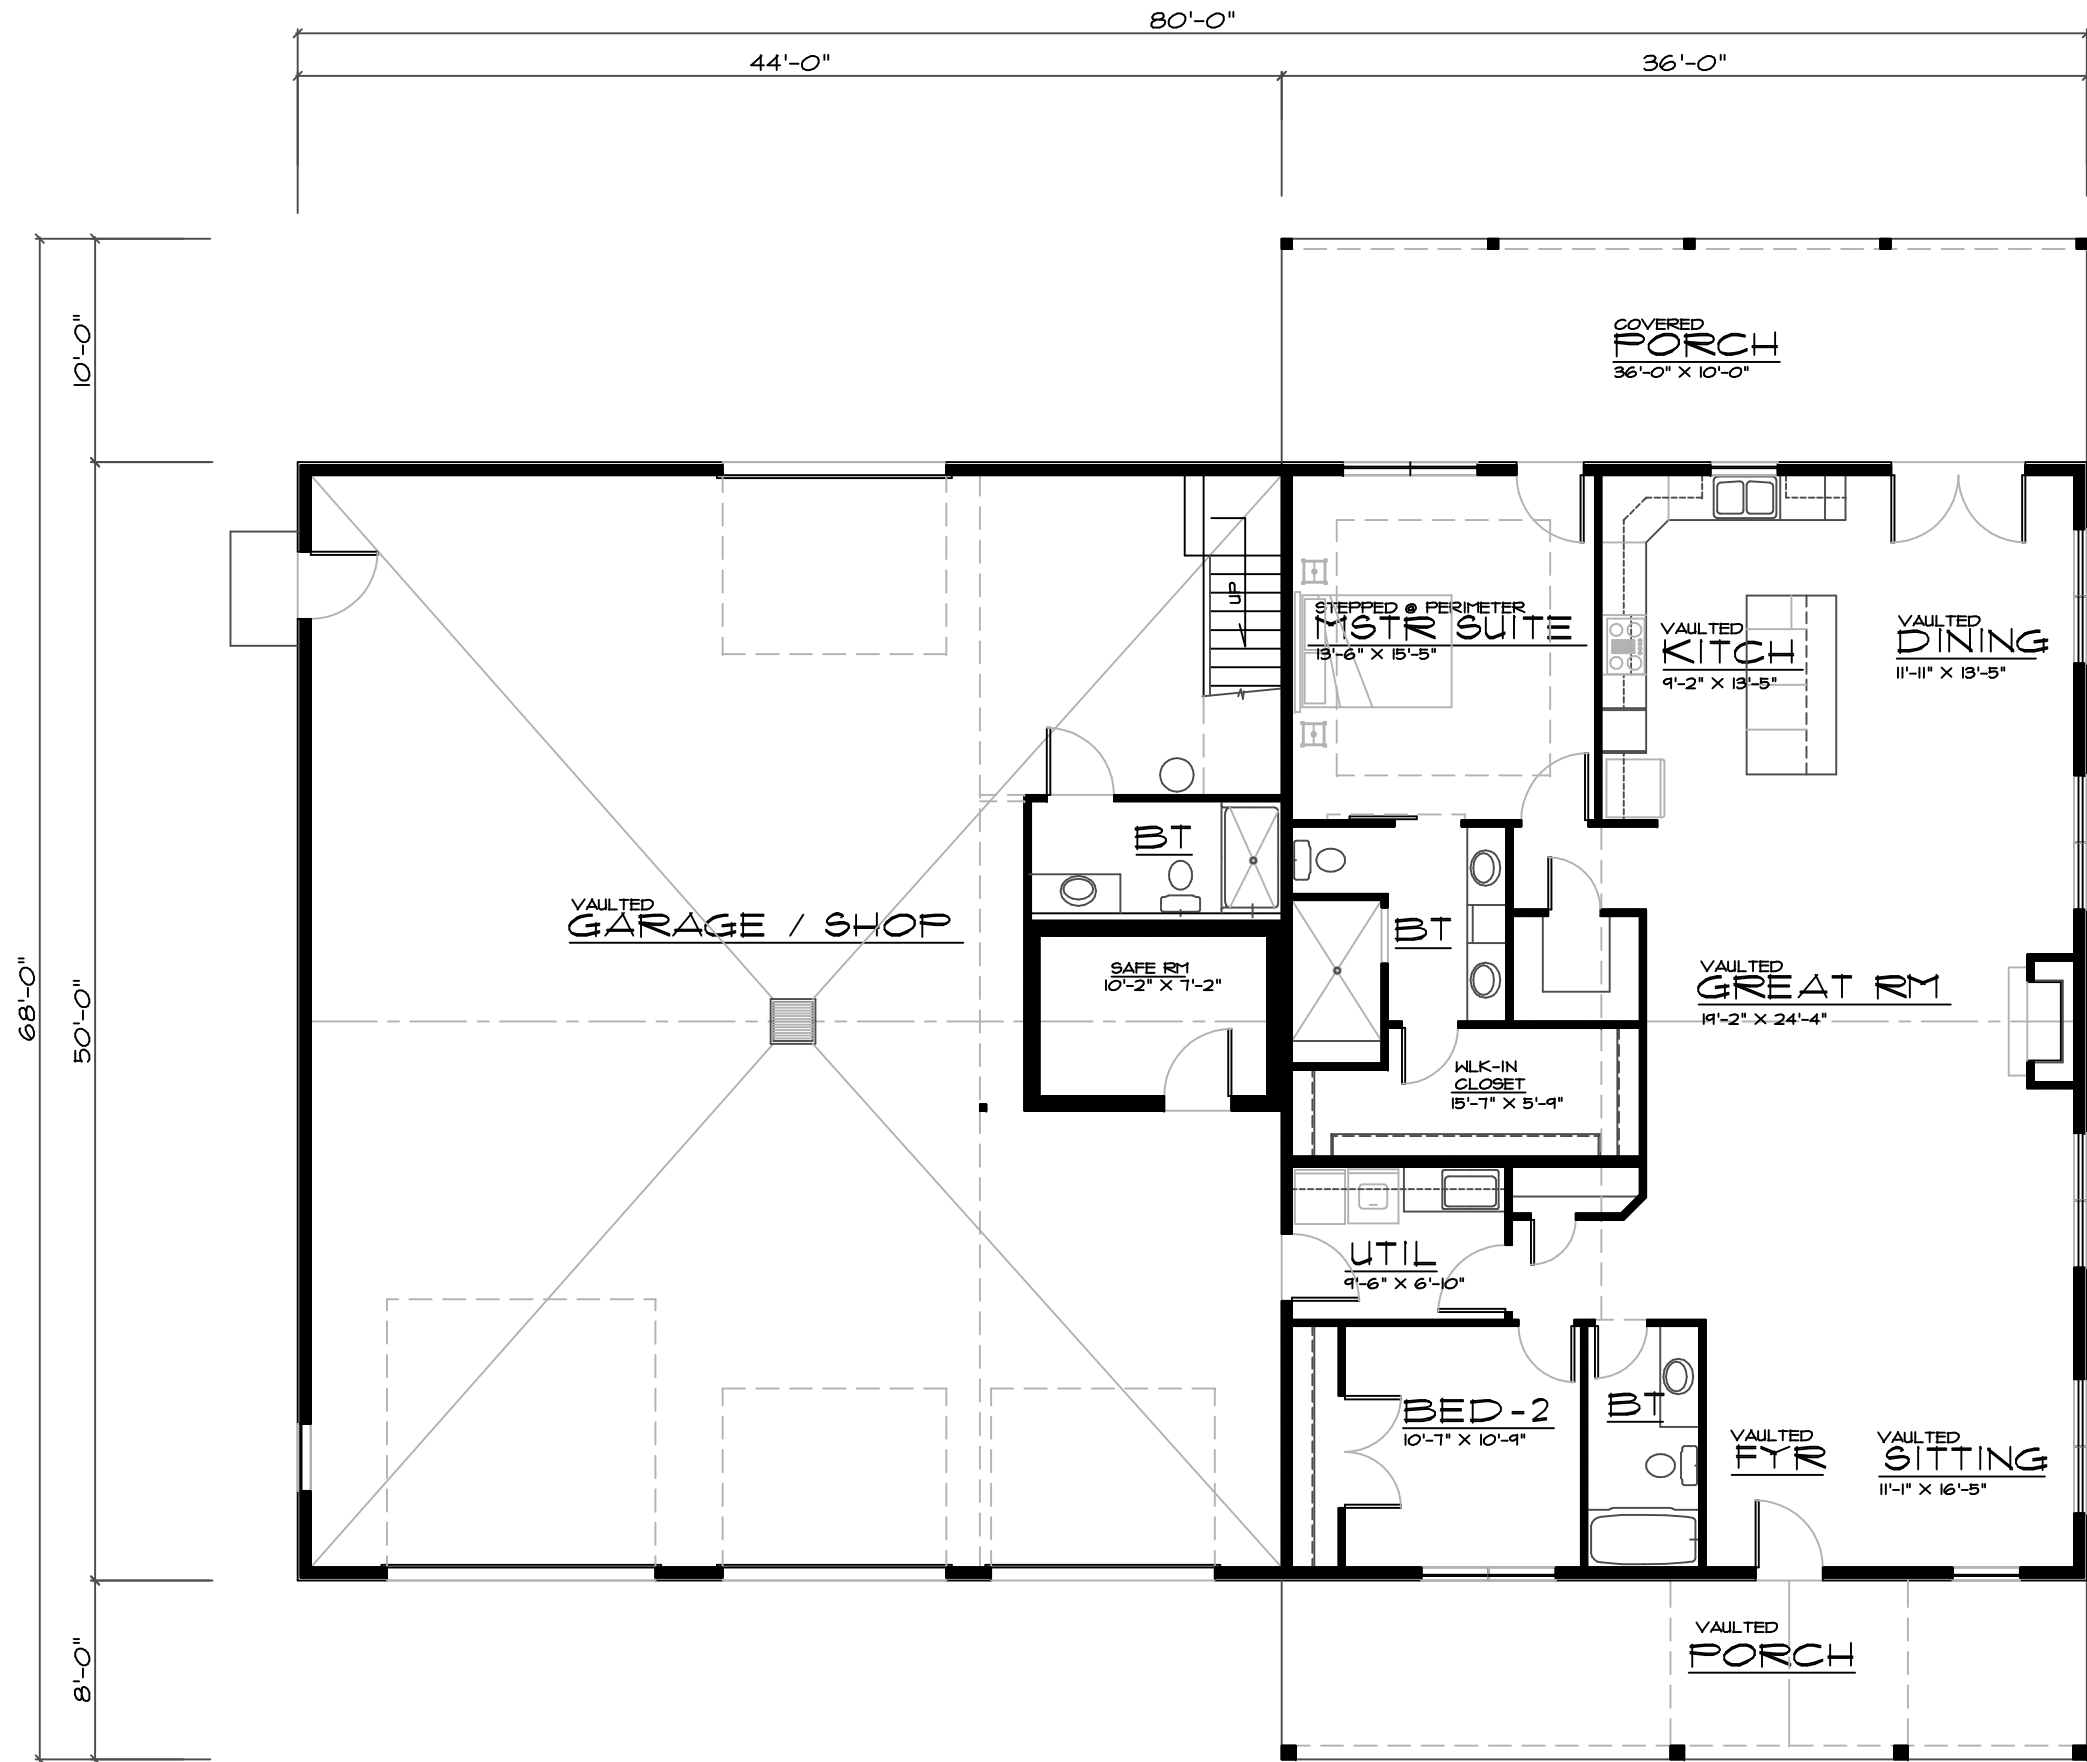

*Grand River Design*  
HOME DESIGN SERVICE  
(660) 605-3190

**MAIN FLOOR PLAN**  
SCALE 1/4" = 1'-0"  
1864 SQ. FT. MAIN FLOOR

PLAN NUMBER  
**SH-1864-23C**

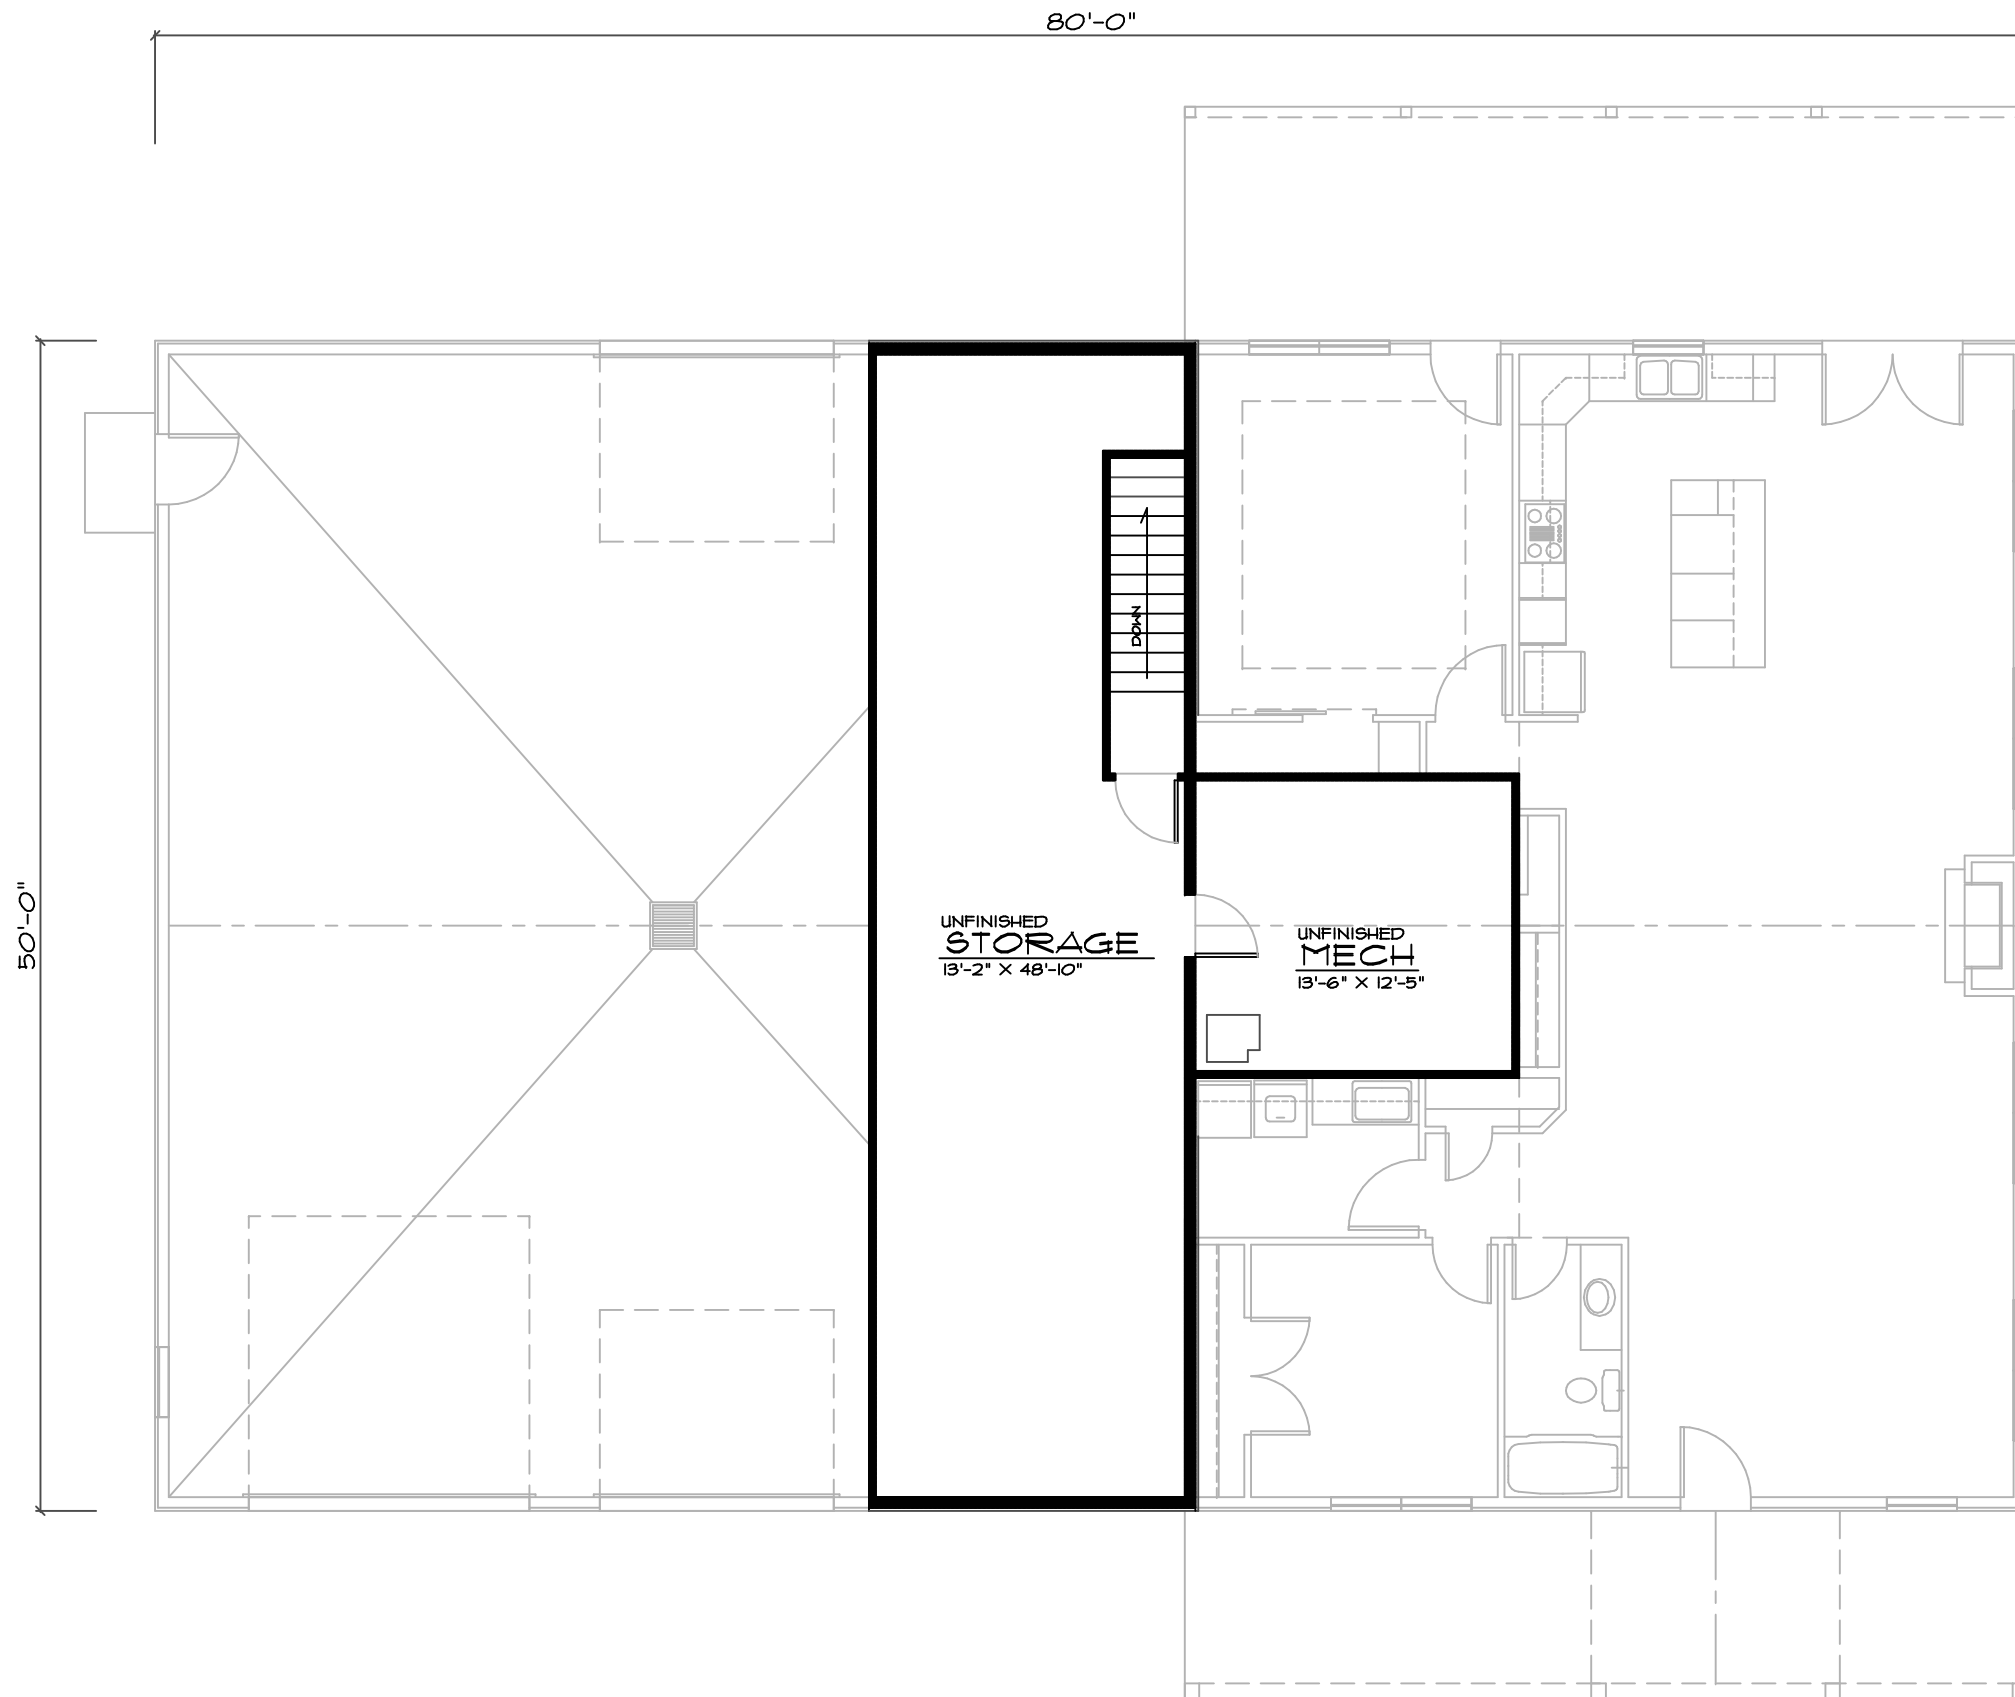

# UPPER FLOOR PLAN

SCALE \_\_\_\_\_ 1/4"  
 876 SQ. FT. APPROX UNFINISHED SPACE

PLAN NUMBER  
**SH-1864-23C**

*Grand River Design*  
 HOME DESIGN SERVICE  
 (660) 605-3190