

55'-0"

80'-0"

# MAIN FLOOR PLAN


SCALE 1/4" = 1'-0"  
 1996 SQ. FT. MAIN LEVEL

PLAN NUMBER  
**LR-1996-21C**

*Grand River Design*  
 HOME DESIGN SERVICE  
 Padonburg Missouri 64670  
 (660) 605-3190



**RIGHT ELEVATION**  
SCALE 1/8"

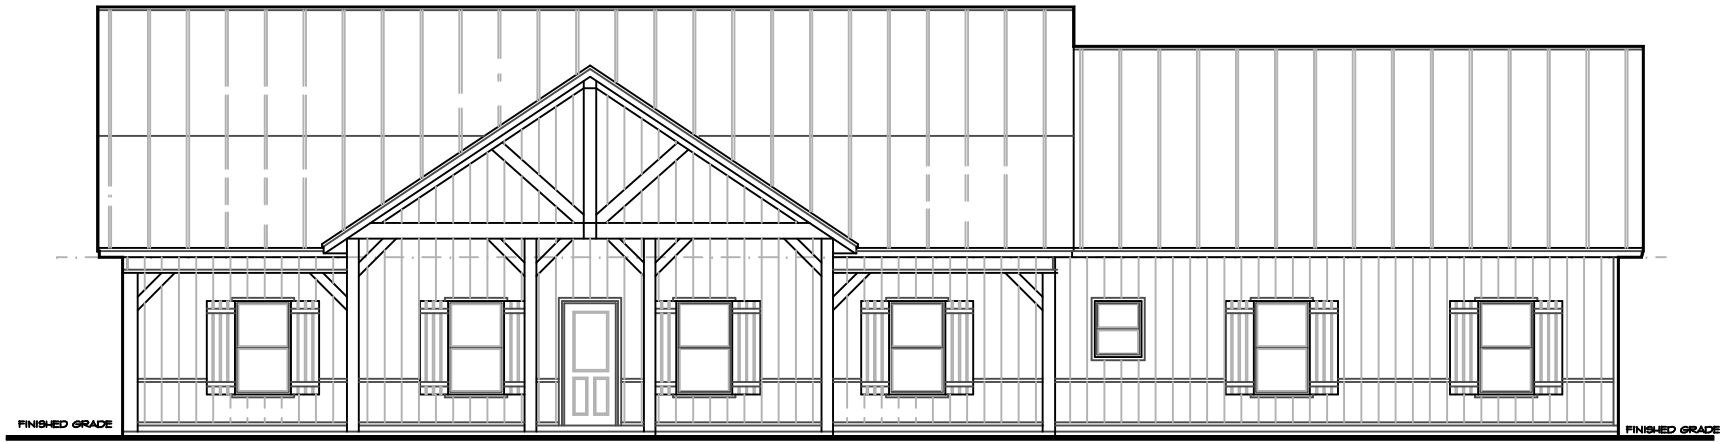

**FRONT ELEVATION**  
SCALE 1/4"

*Grand River Design*  
HOME DESIGN SERVICE  
Pattersonburg, Missouri 64470  
(866) 605-3190

PLAN NUMBER  
**LR-1996-21C**