





**LEFT ELEVATION**

SCALE \_\_\_\_\_ NT6

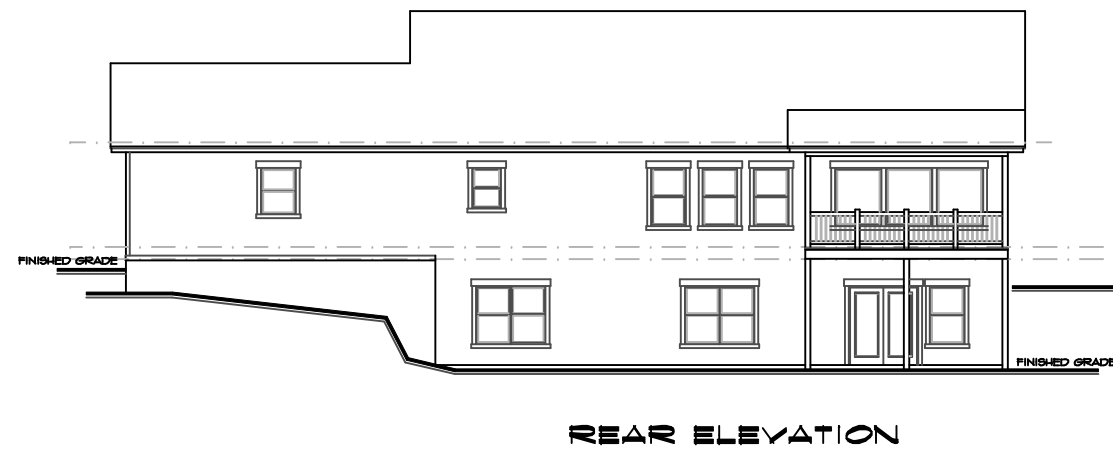

**REAR ELEVATION**

SCALE \_\_\_\_\_ NT6

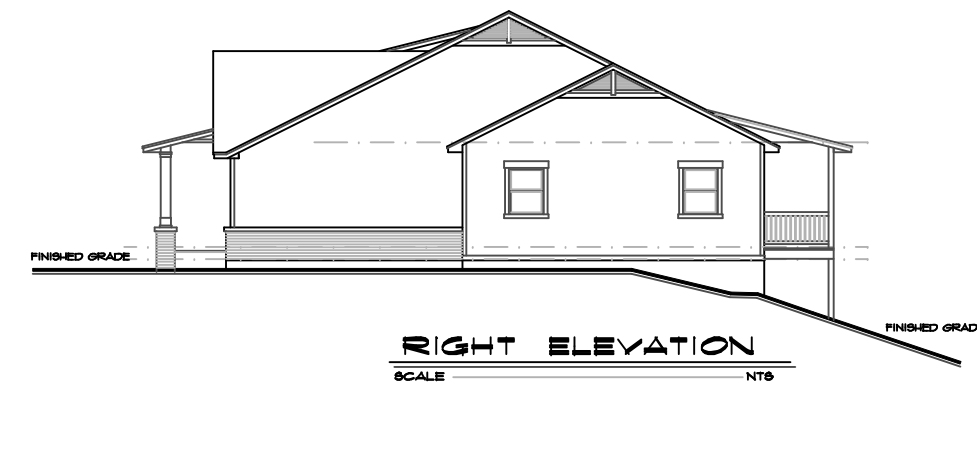

**RIGHT ELEVATION**

SCALE \_\_\_\_\_ NT6




**FRONT ELEVATION**

SCALE \_\_\_\_\_ NT6

*Grand River Design*  
HOME DESIGN SERVICE

(660) 605-3190

PLAN NUMBER  
**LR-2134-20C**

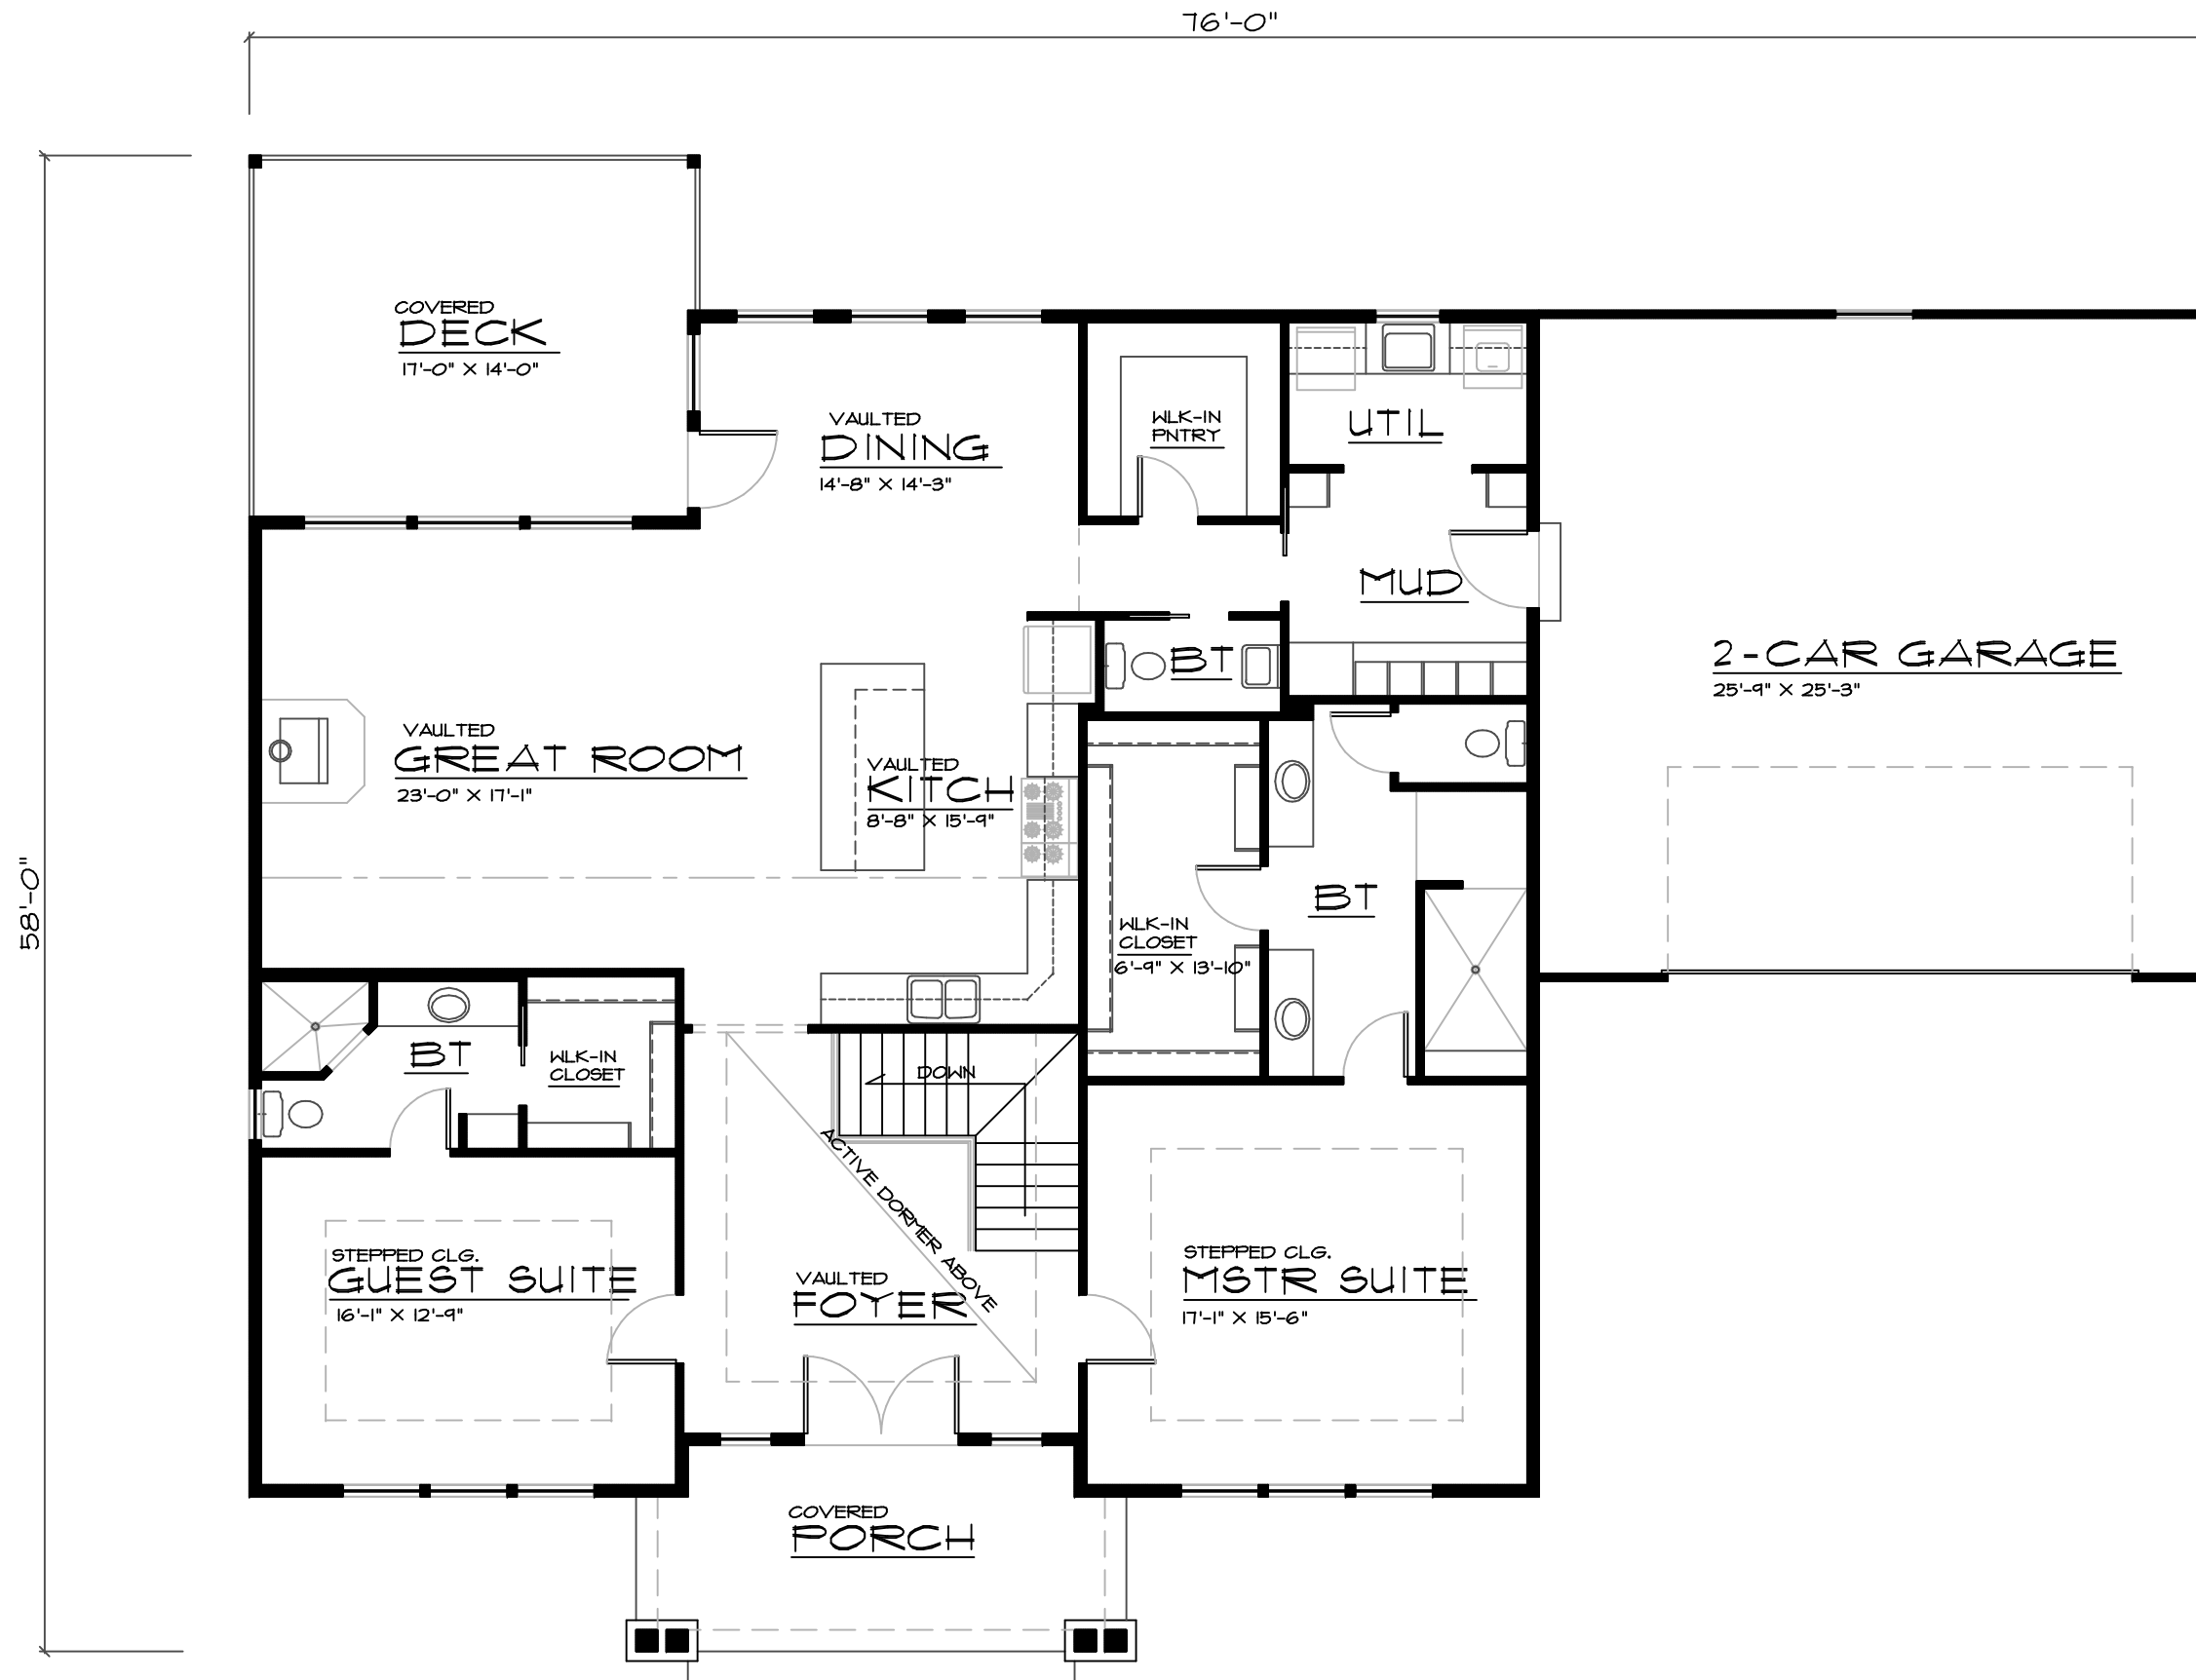


# MAIN FLOOR PLAN

SCALE 1/4" = 1'-0"  
2134 SQ. FT. MAIN LEVEL

PLAN NUMBER  
**LR-2134-20C**

*Grand River Design*  
HOME DESIGN SERVICE  
(660) 605-3190

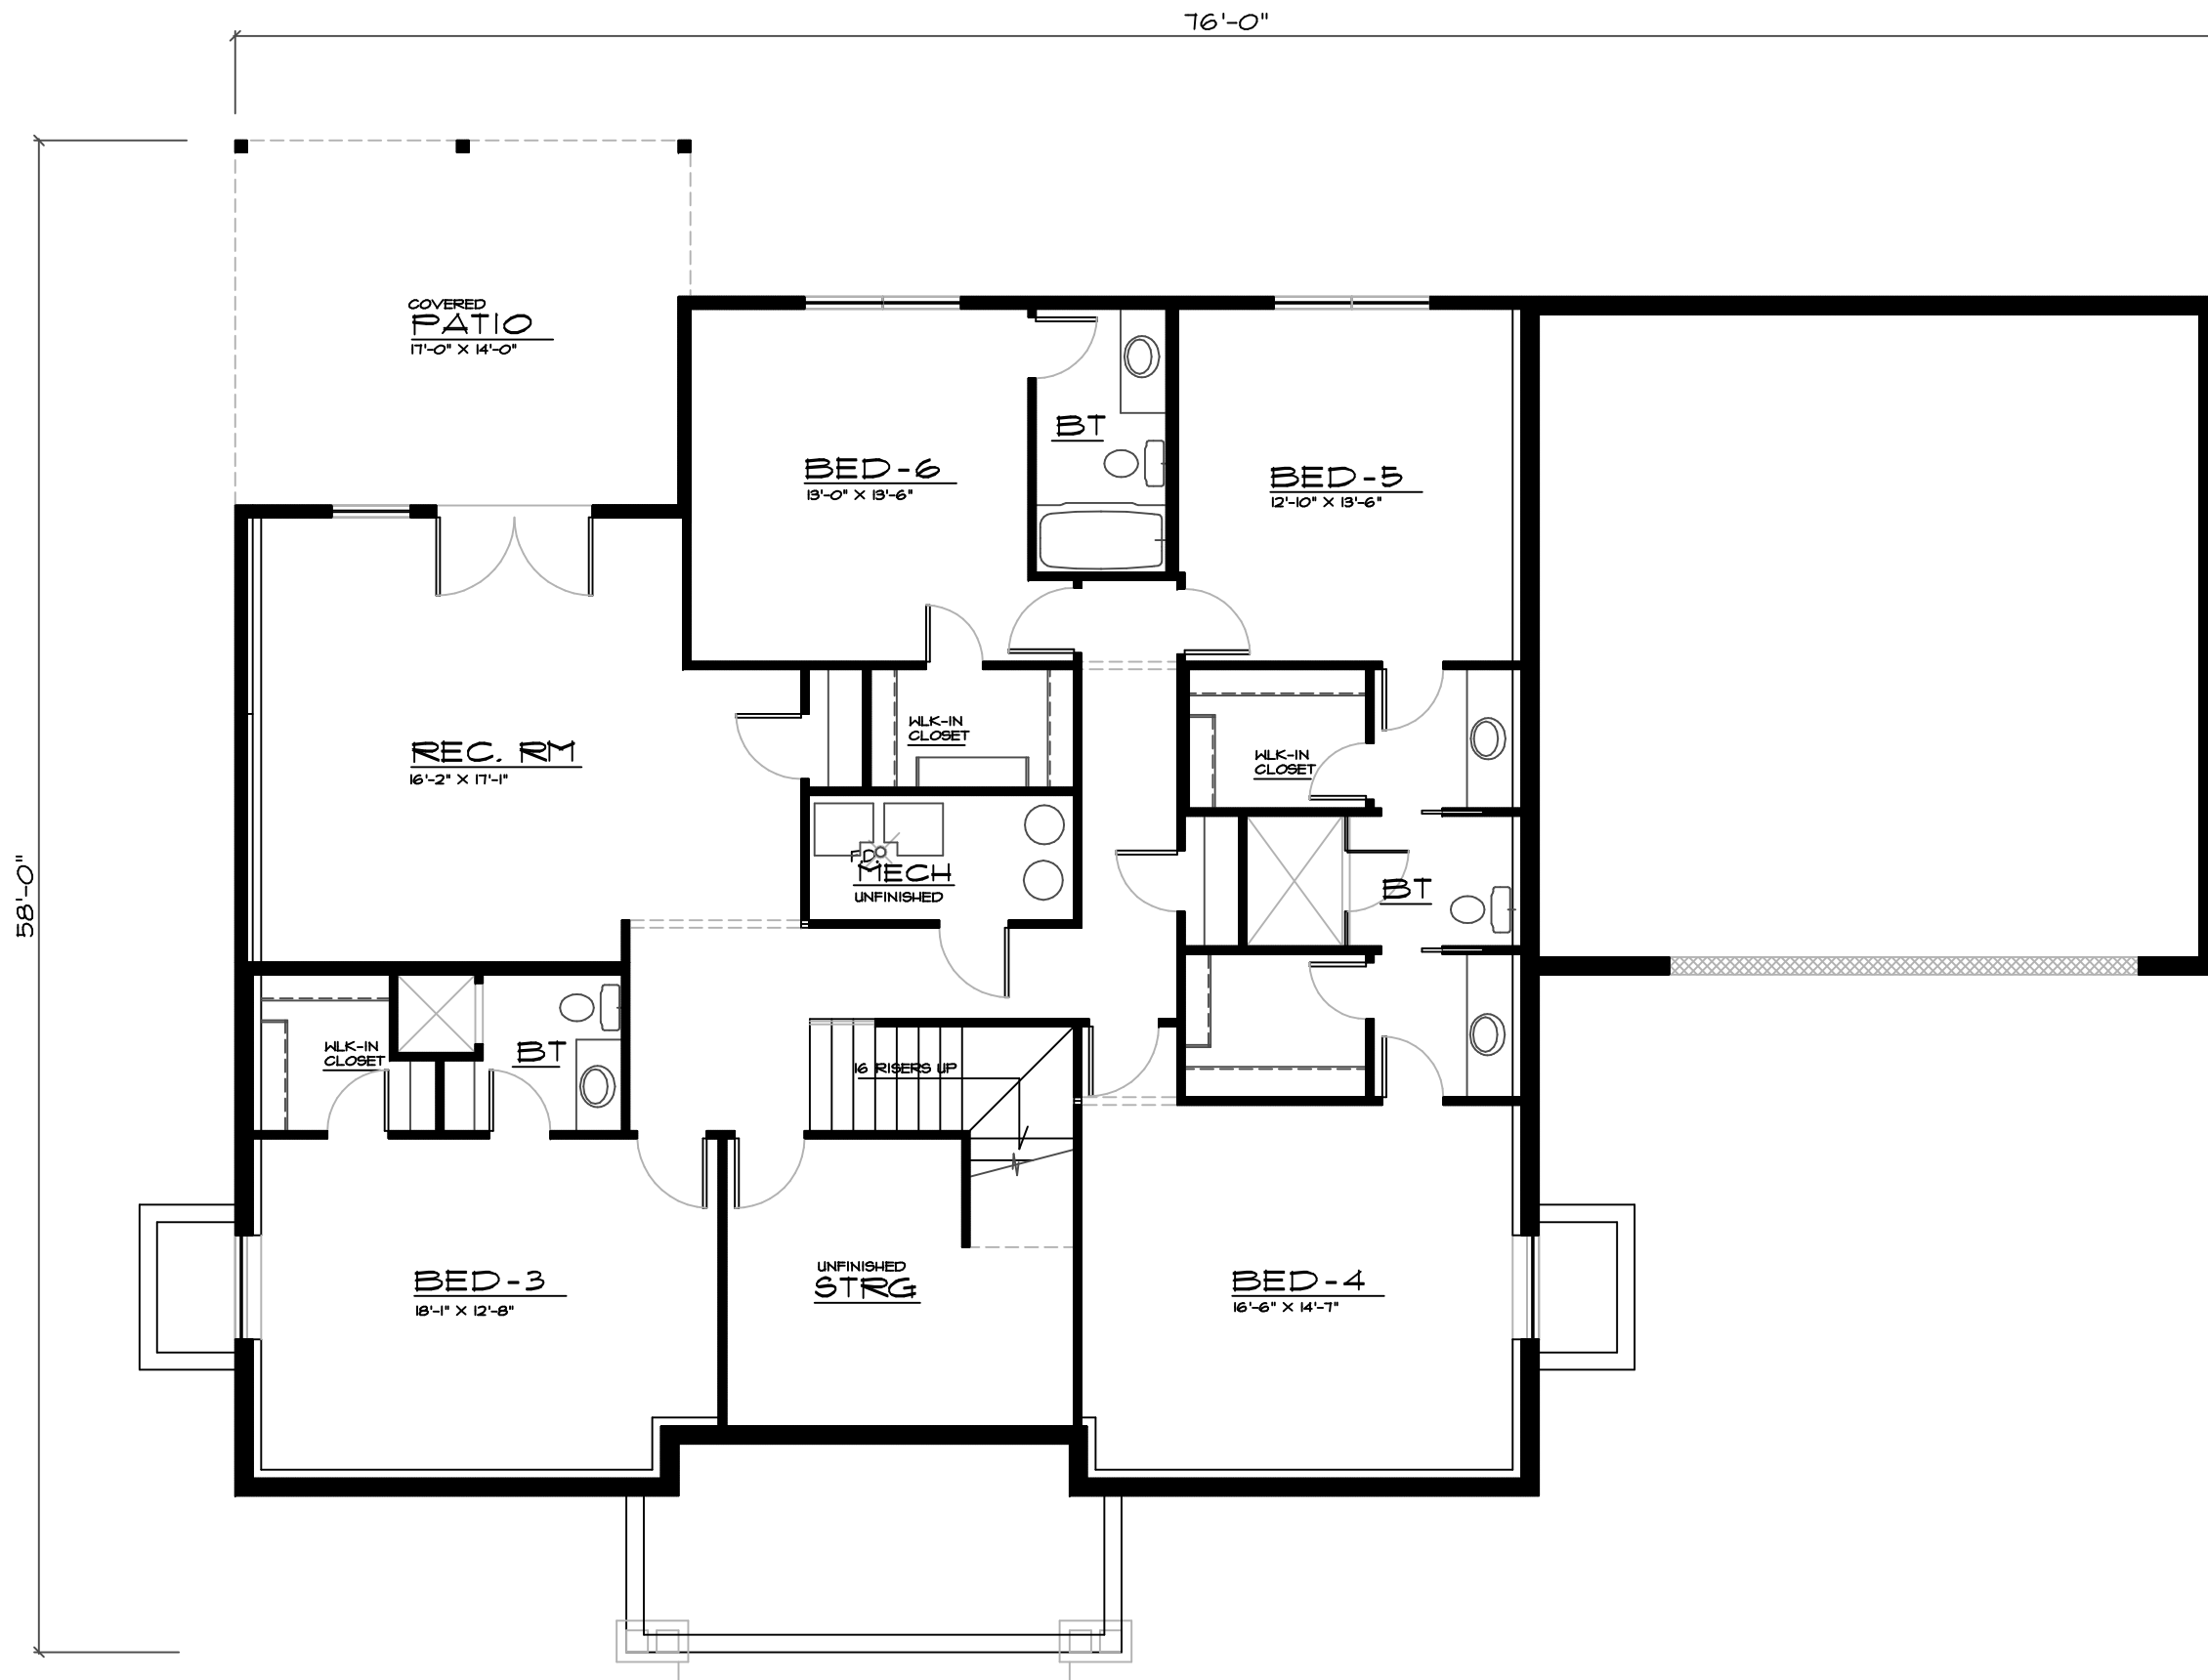

# BASEMENT PLAN

SCALE \_\_\_\_\_ NT6  
 2134 SQ. FT. MAIN LEVEL

PLAN NUMBER  
**LR-2134-20C**

*Grand River Design*  
 HOME DESIGN SERVICE  
 (660) 605-3190