

LEFT ELEVATION


SCALE _____ NT8



FRONT ELEVATION

SCALE _____ NT8

PLAN #
R-1564-180

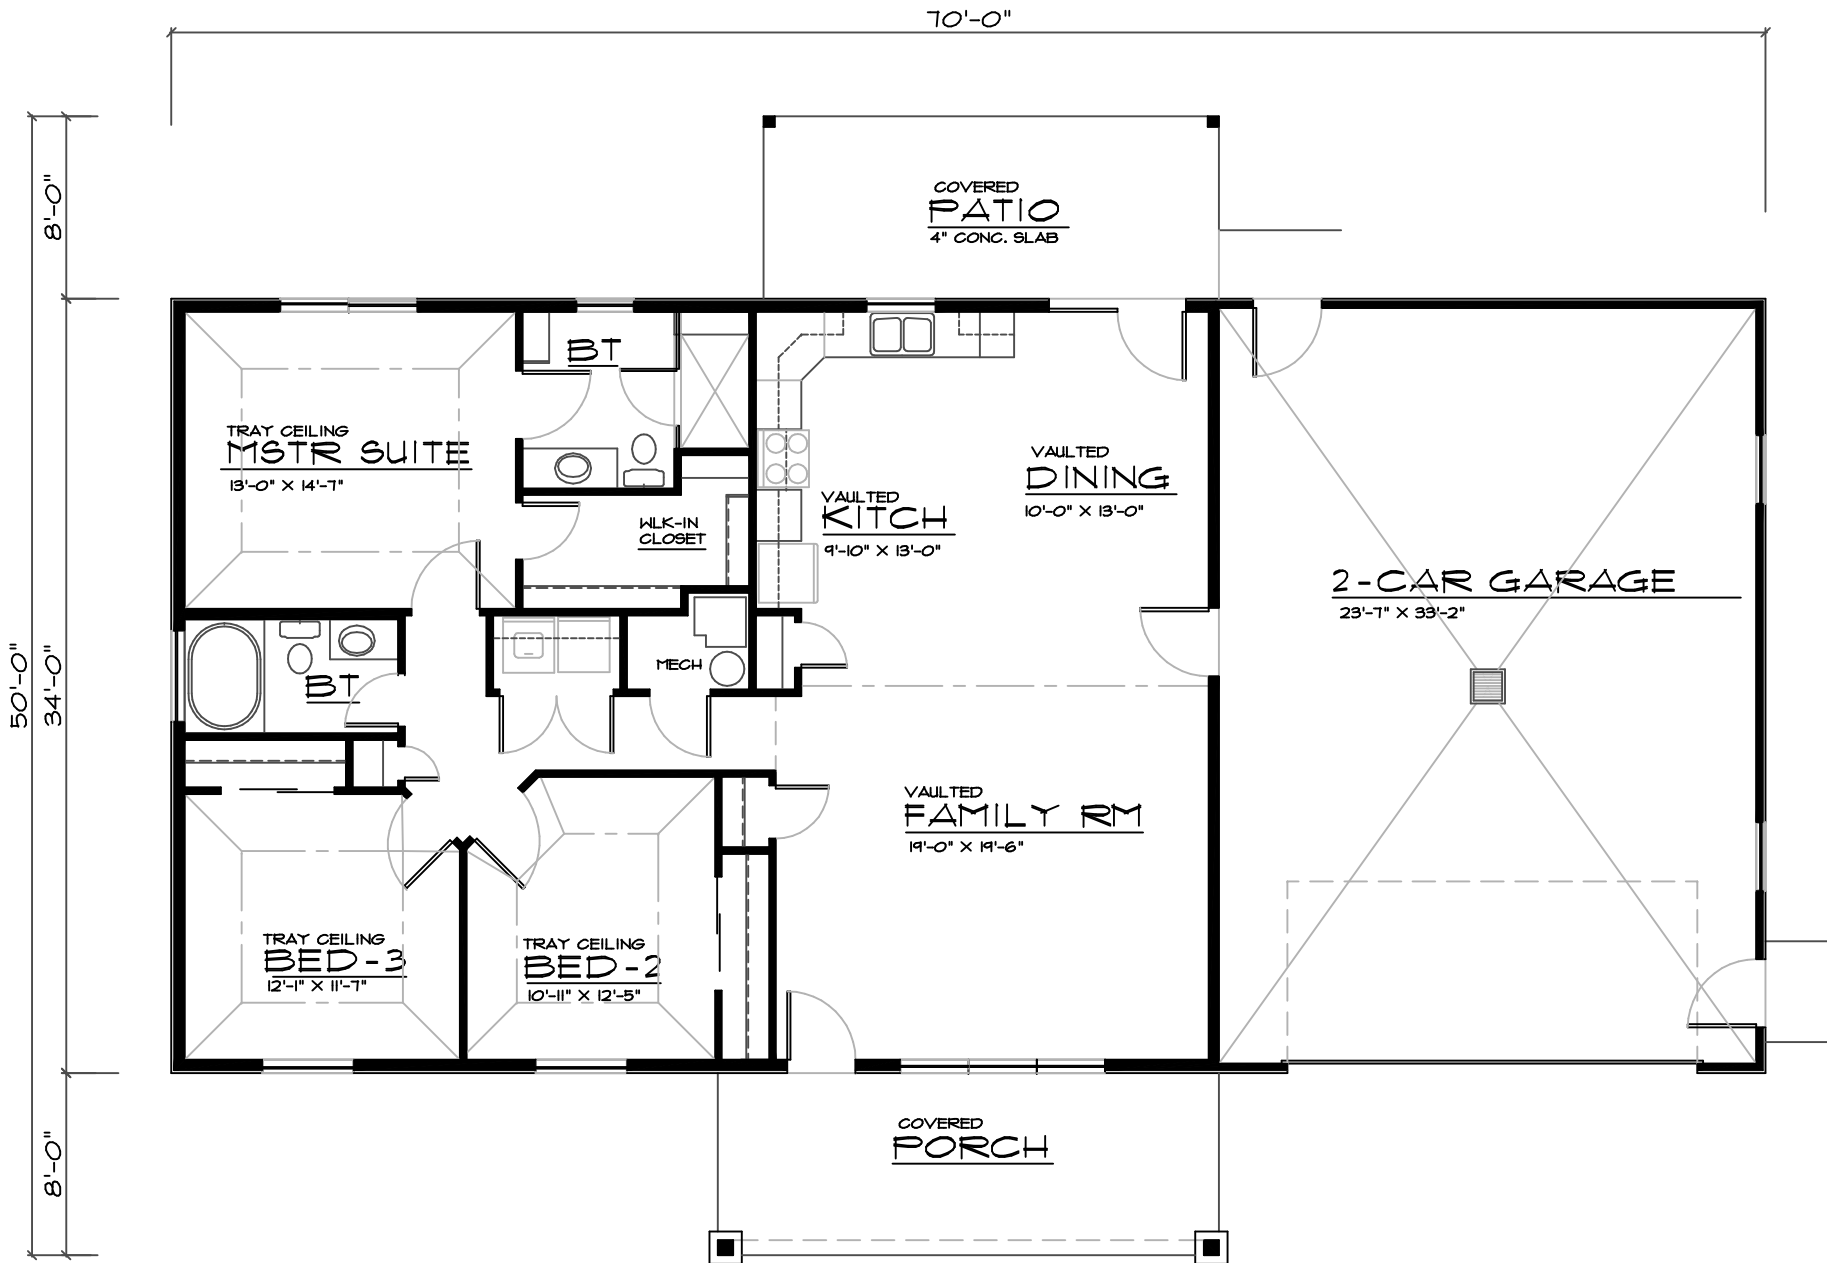

MAIN FLOOR PLAN

SCALE 1/4" = 1'-0"
 1564 SQ. FT. MAIN LEVEL

PLAN # R-1564-180

Grand River Design
 HOME DESIGN SERVICE
 Galatin Missouri 64640
 (660) 605-3190