




LEFT ELEVATION

SCALE _____ NTS




REAR ELEVATION

SCALE _____ NTS

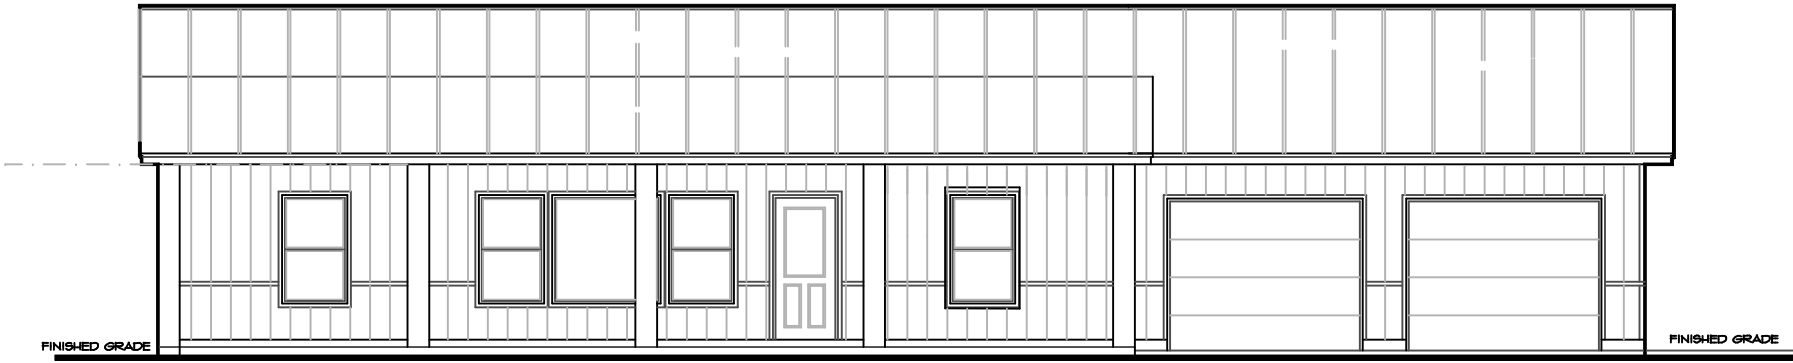

FRONT ELEVATION

SCALE _____ NTS

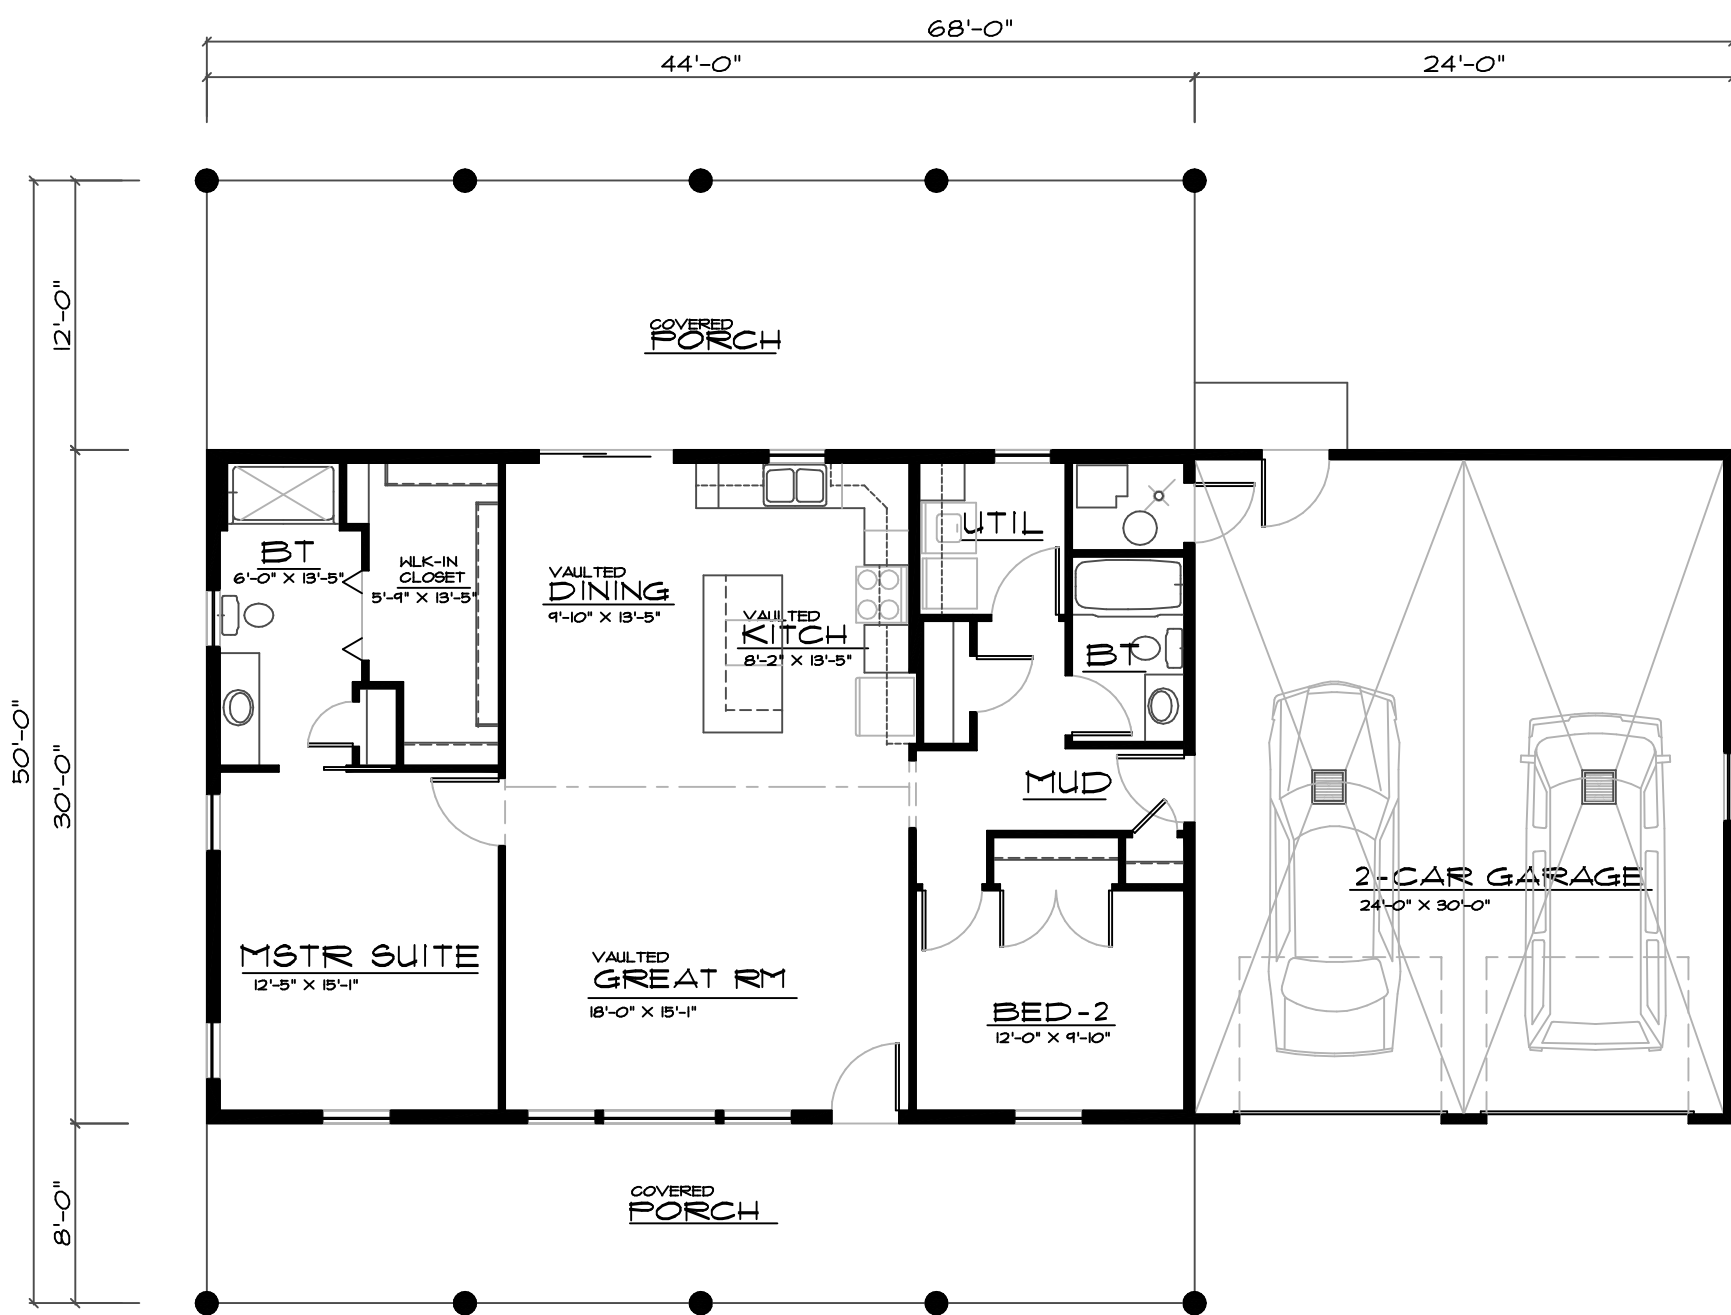

MAIN FLOOR PLAN

SCALE _____ NT6
1320 SQ FT. FINISHED

PLAN NUMBER
LR-1320-19C

Grand River Design
HOME DESIGN SERVICE