



REAR ELEVATION

SCALE 1/8"

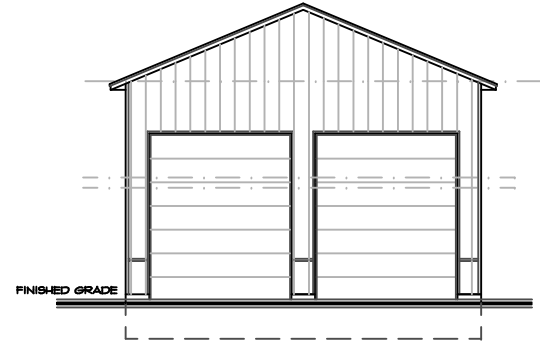

RIGHT ELEVATION


SCALE 1/8"

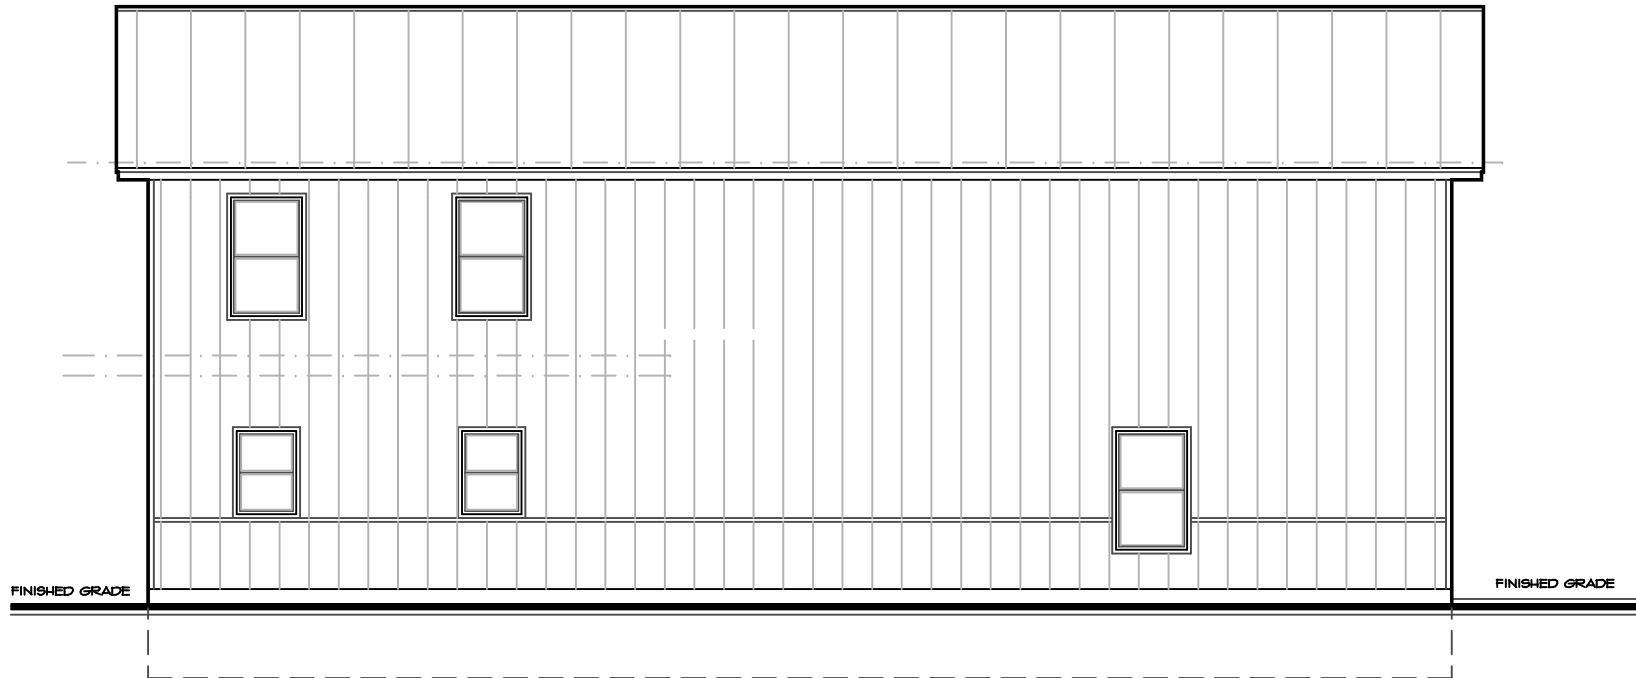

FRONT ELEVATION

SCALE 1/4"


PLAN #
SH-3055-20C

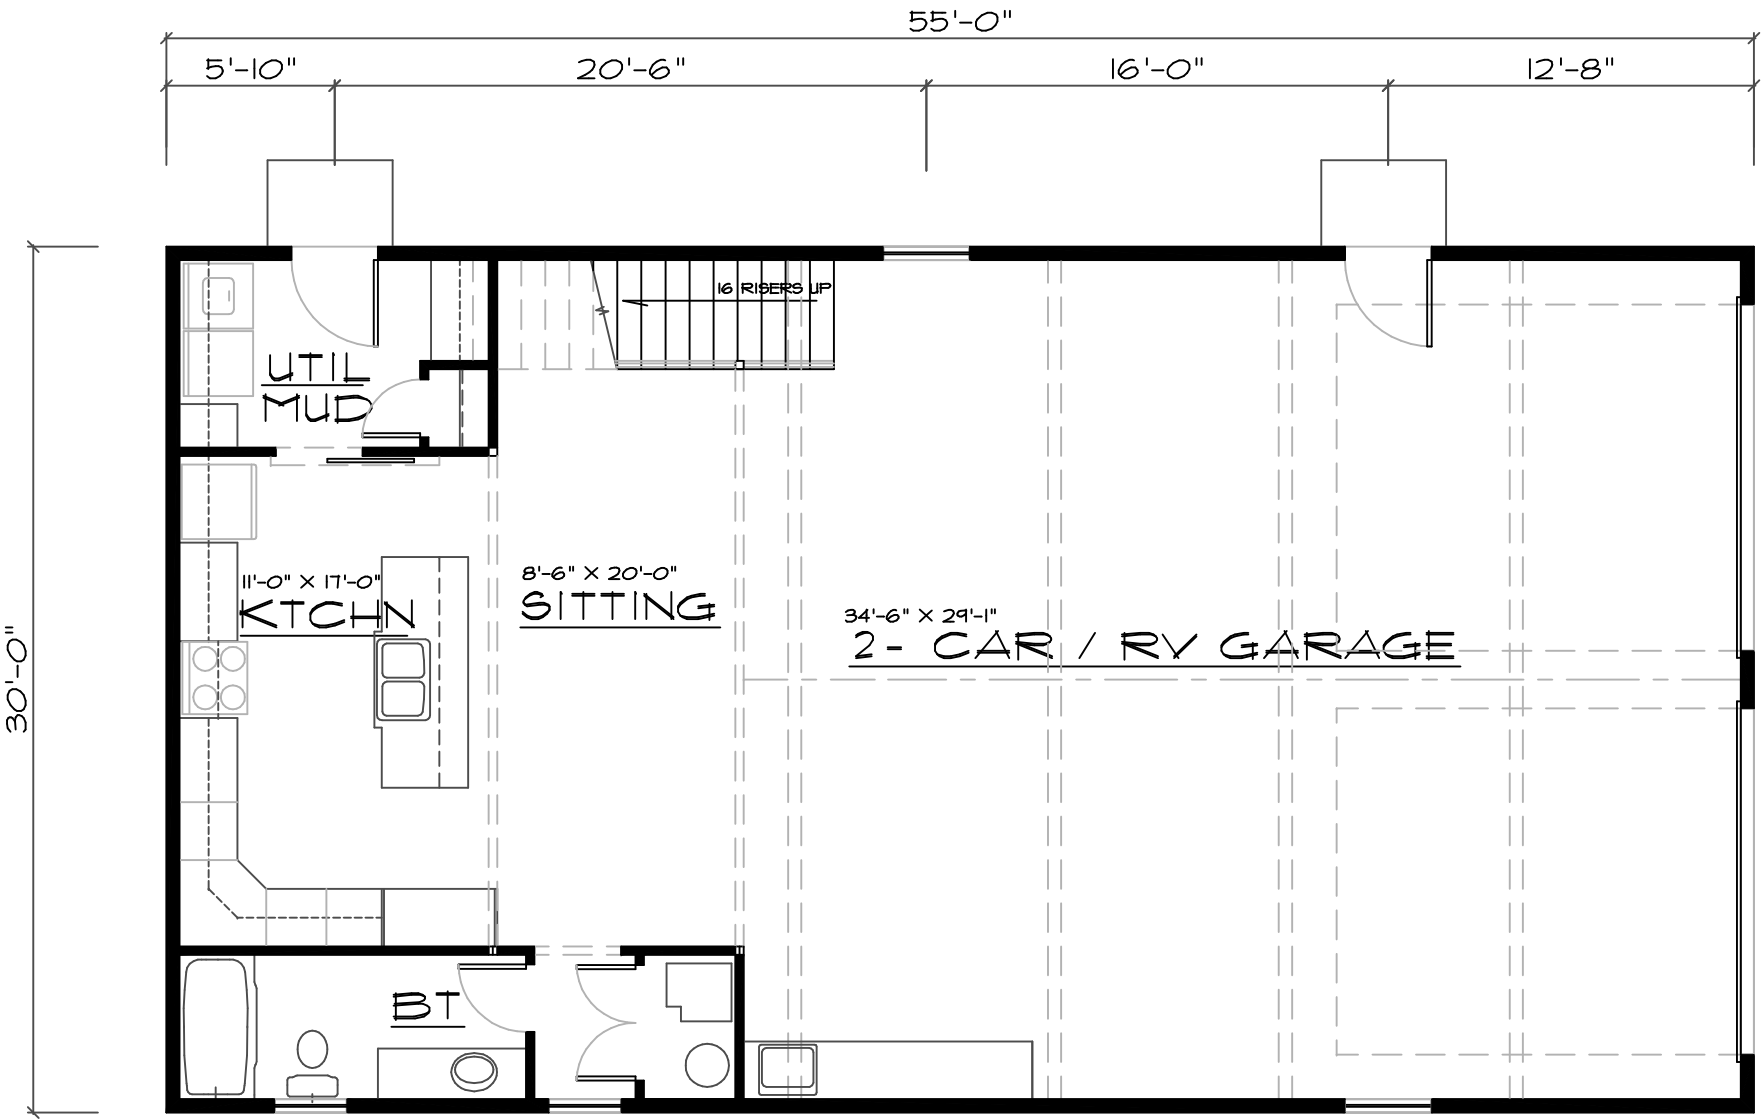

MAIN FLOOR PLAN

SCALE 1/4"

PLAN #
SH-3055-20C

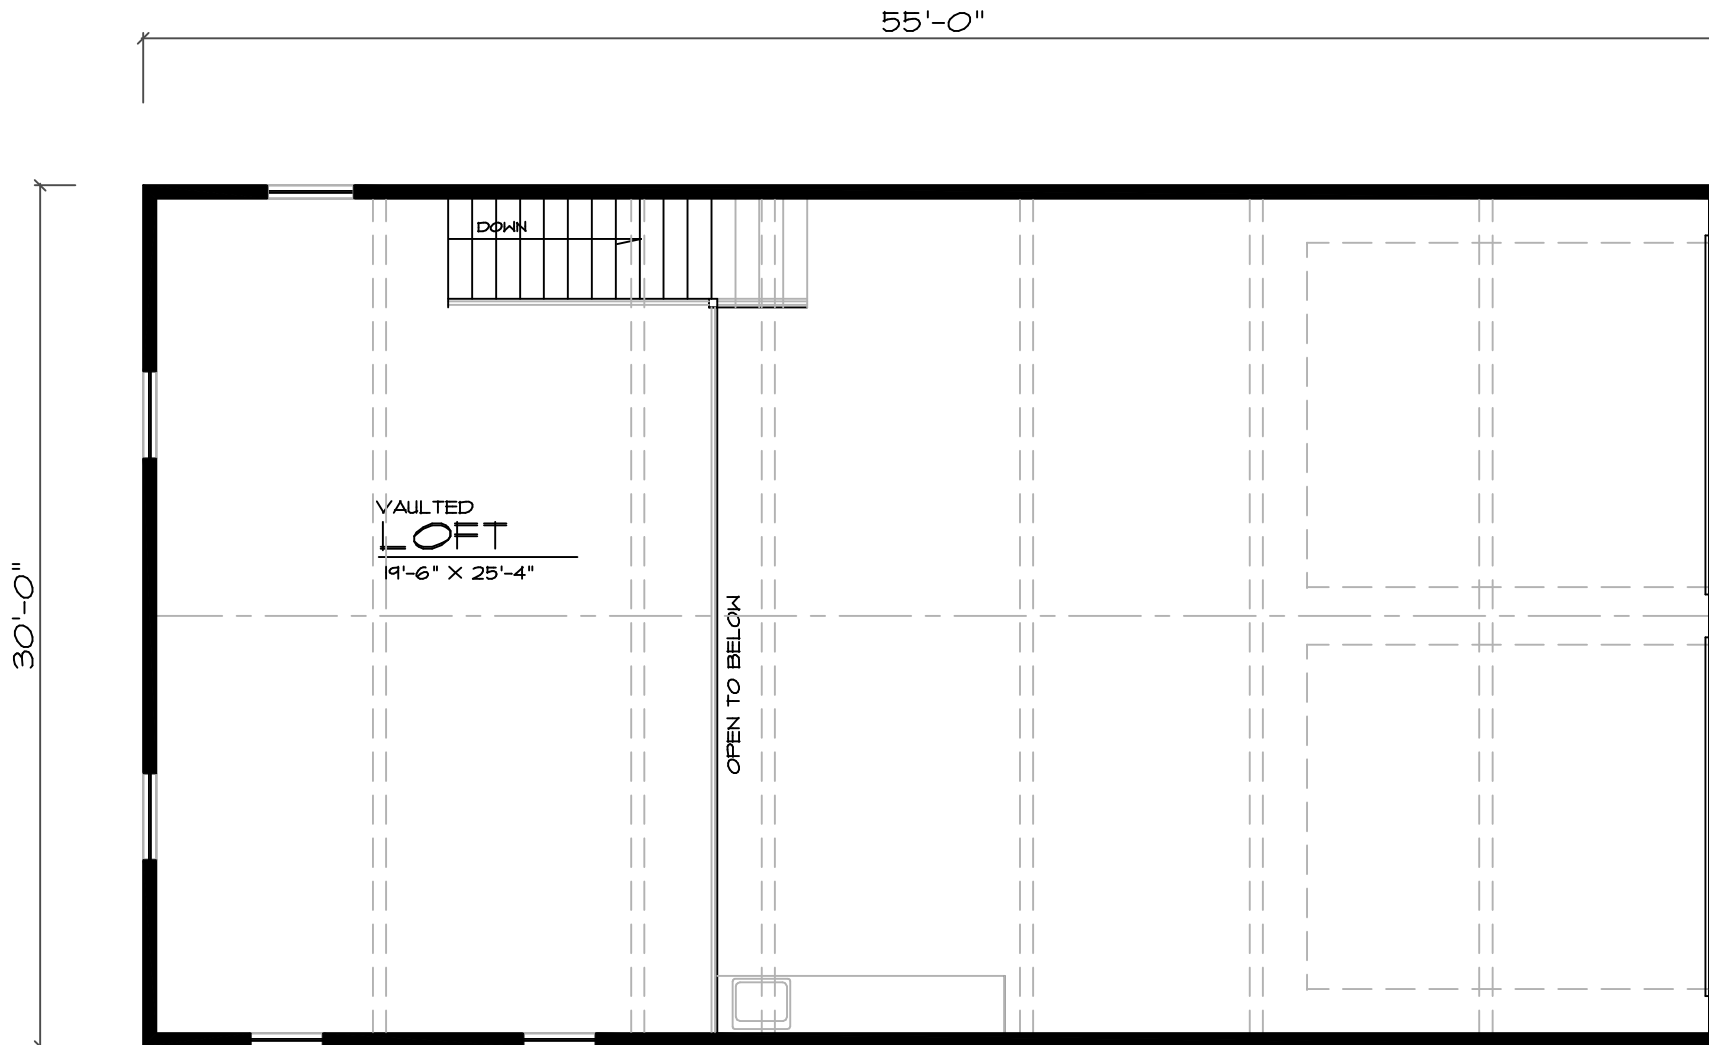

UPPER FLOOR PLAN

SCALE _____ 1/4"
563 SQ. FT. UPPER FLOOR

PLAN #
SH-3055-20C