

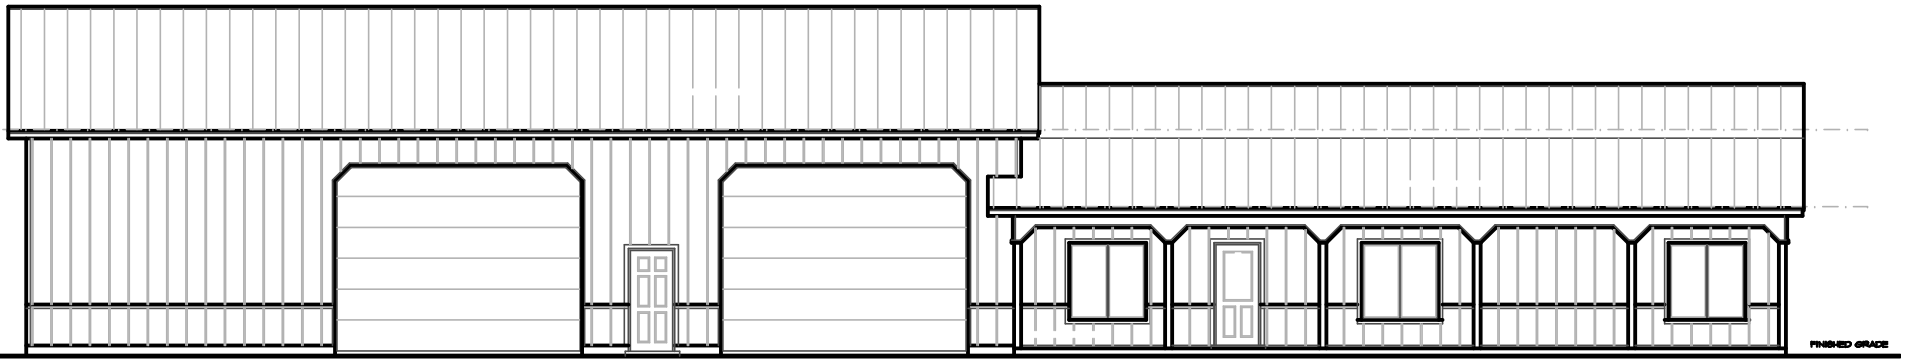


RIGHT ELEVATION

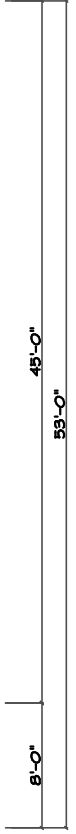

FRONT ELEVATION

Grand River Design
HOME DESIGN SERVICE
(604) 802-3180

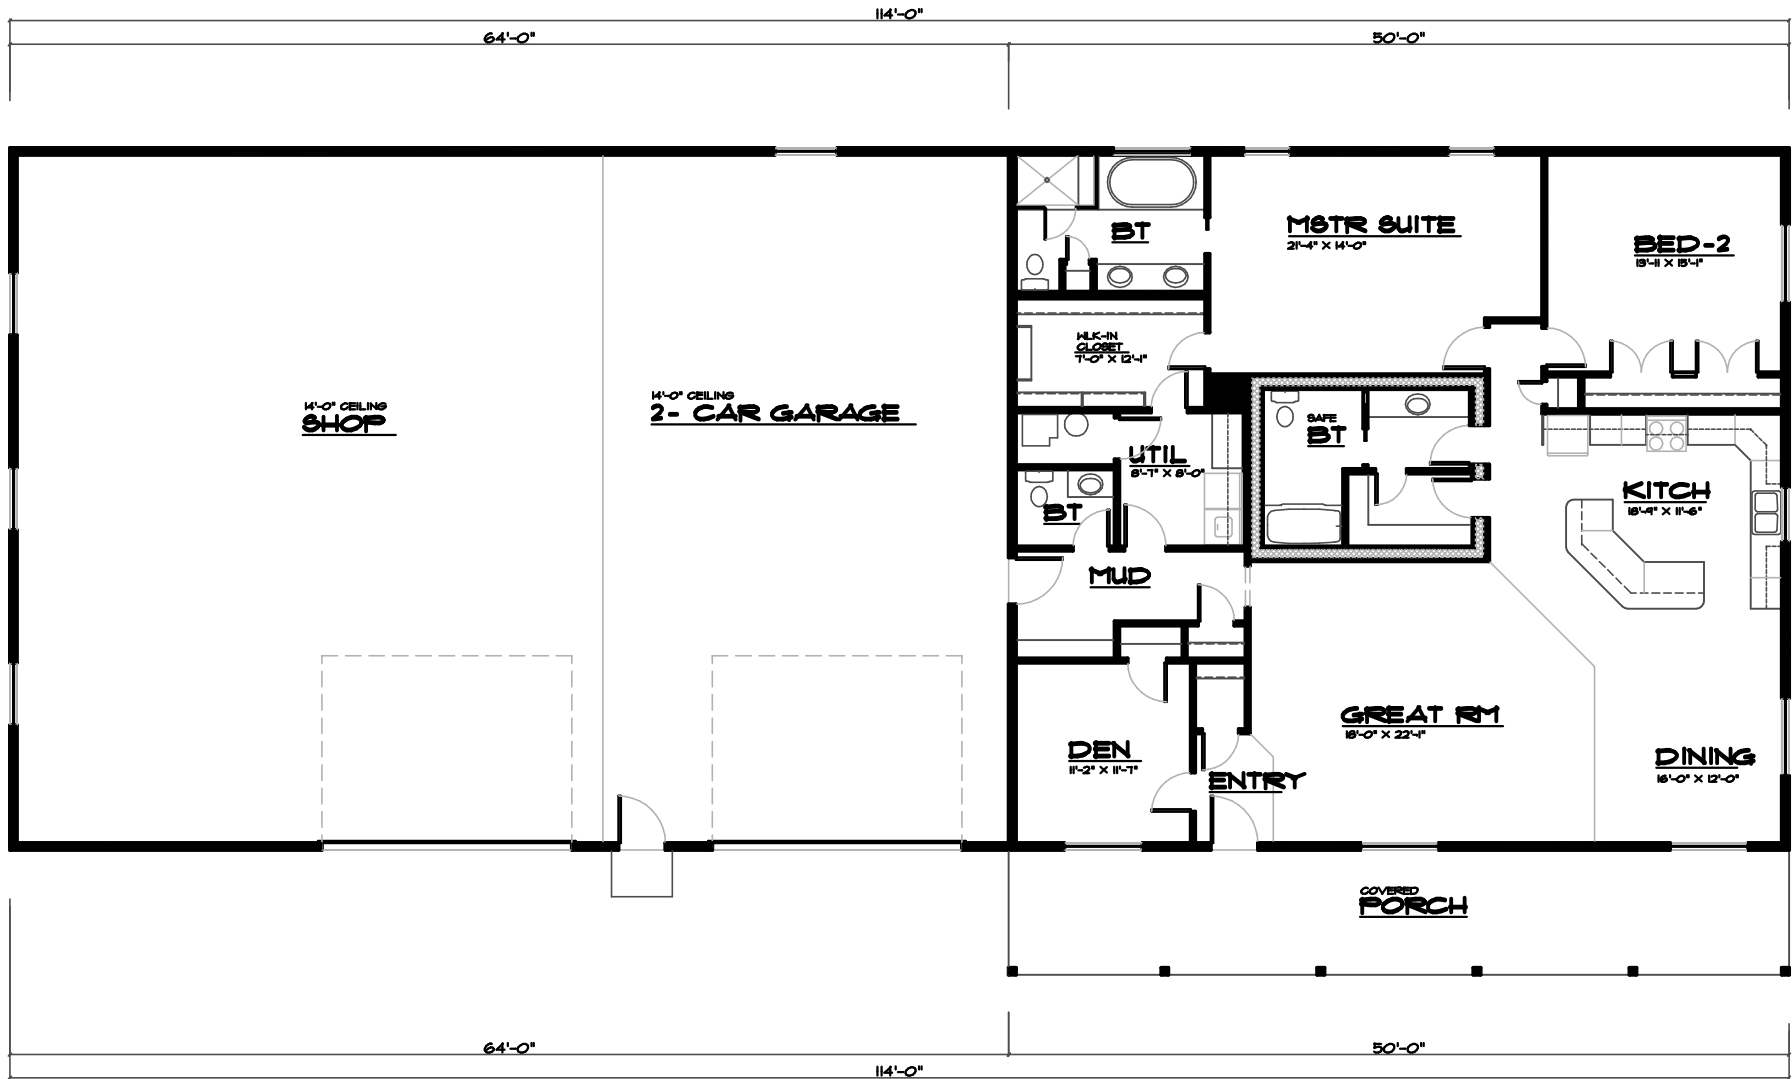

MAIN FLOOR PLAN

SCALE: 2250 SQ. FT. NTS

Grand River Design
 HOME DESIGN SERVICE
 800-3190

PLAN NUMBER: **SH-2250-13C**