


FRONT ELEVATION
SCALE 1/4"

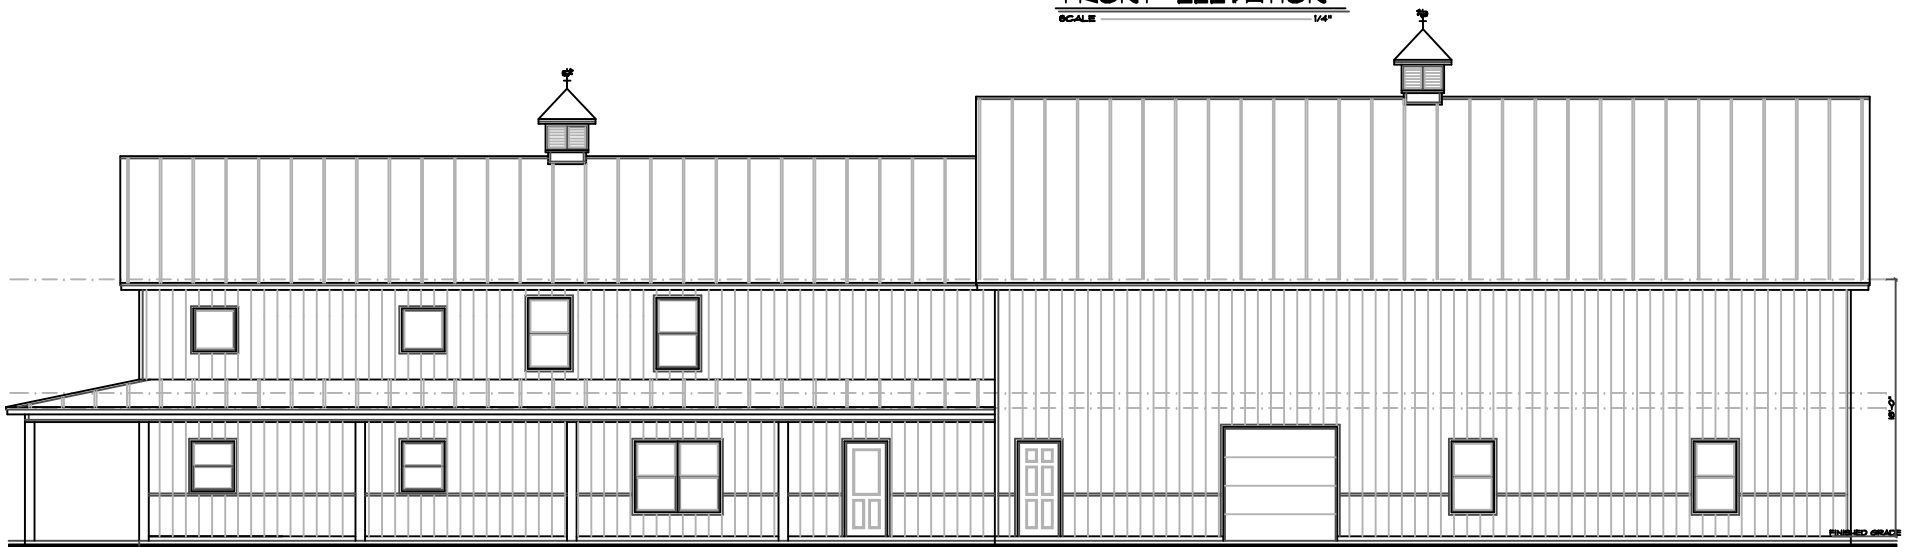


RIGHT ELEVATION
SCALE 1/4"

PLANNED FOR RICK SIMS RESIDENCE
CLAY COUNTY, MISSOURI

Grand River Design
HOME DESIGN SERVICE
(660) 609-3190

PLAN NUMBER
SH-3831-20CE

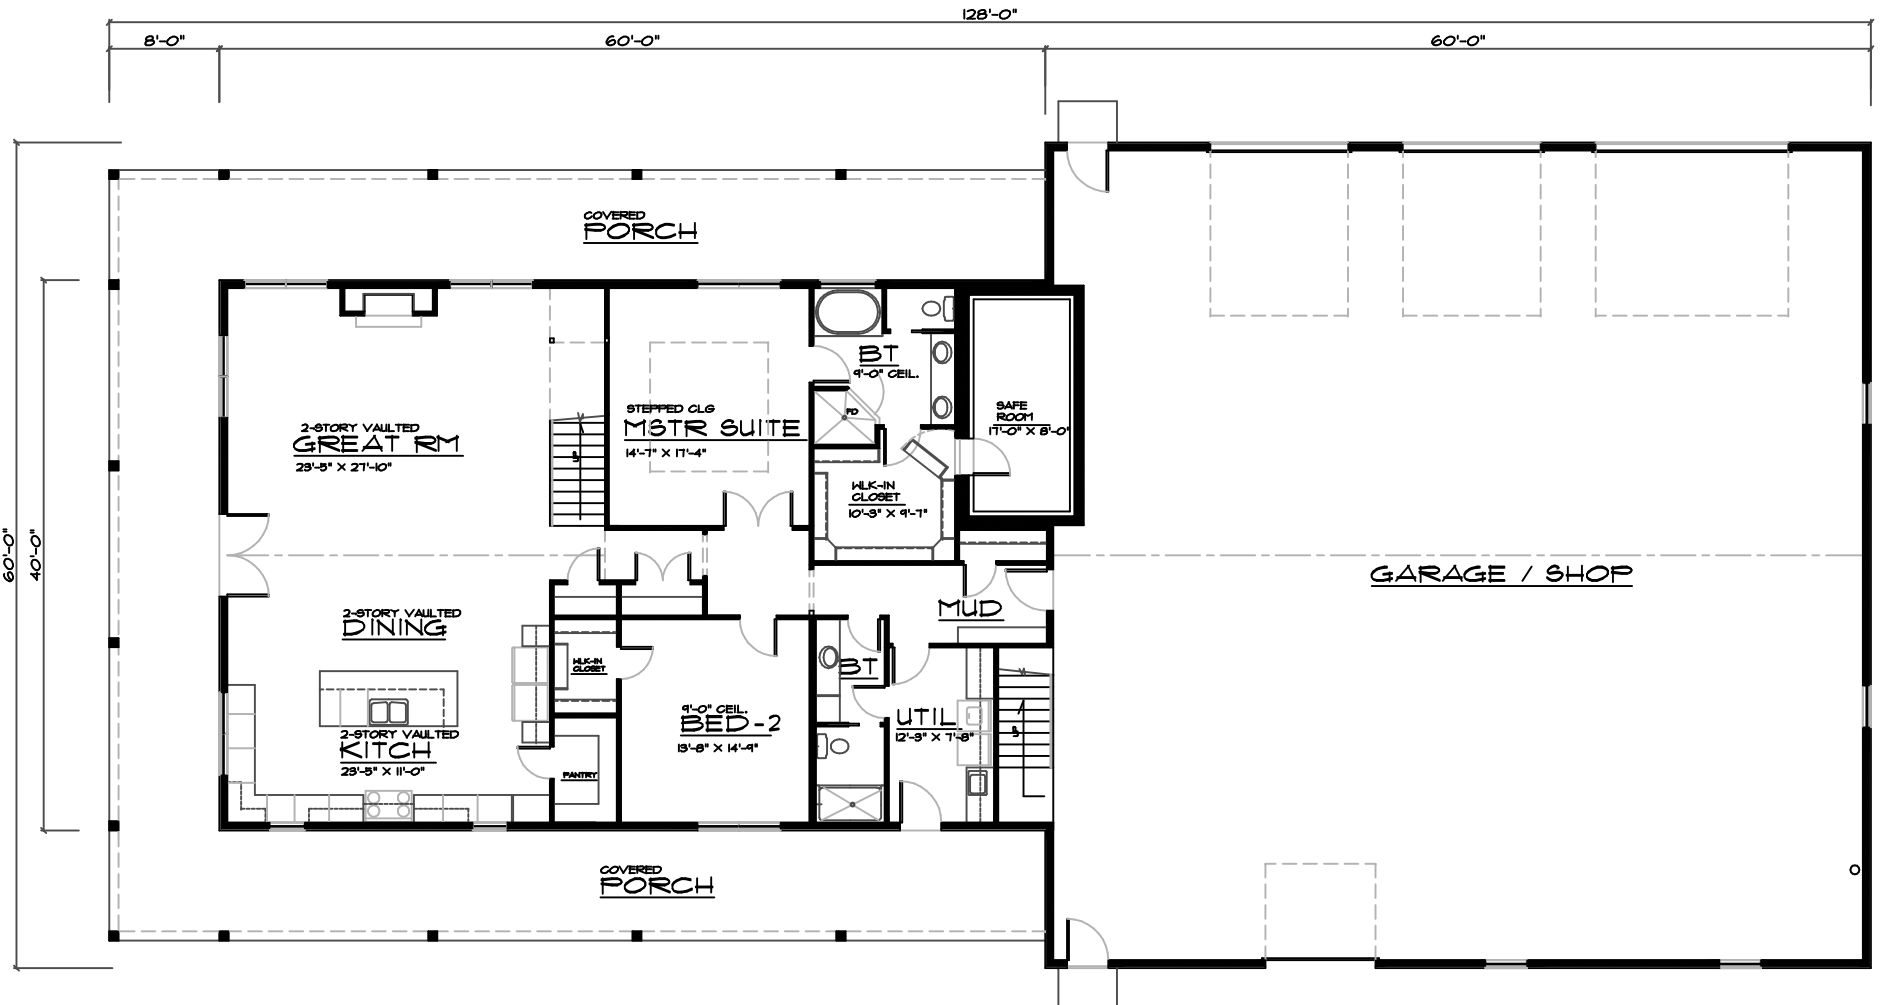


9'-0" MAIN FLOOR HEIGHT TYPICAL UNLESS OTHERWISE NOTED.
MAIN FLOOR PLAN
 SCALE 1/4"
 2461 SQ. FT. MAIN LEVEL
 1370 SQ. FT. UPPER LEVEL
 3831 TOTAL SQ. FT.

PLANNED FOR
RICK SIMS RESIDENCE
 CLAY COUNTY, MISSOURI

Grand River Design
 HOME DESIGN SERVICE
 (660) 609-3190

PLAN NUMBER
SH-3831-20CE

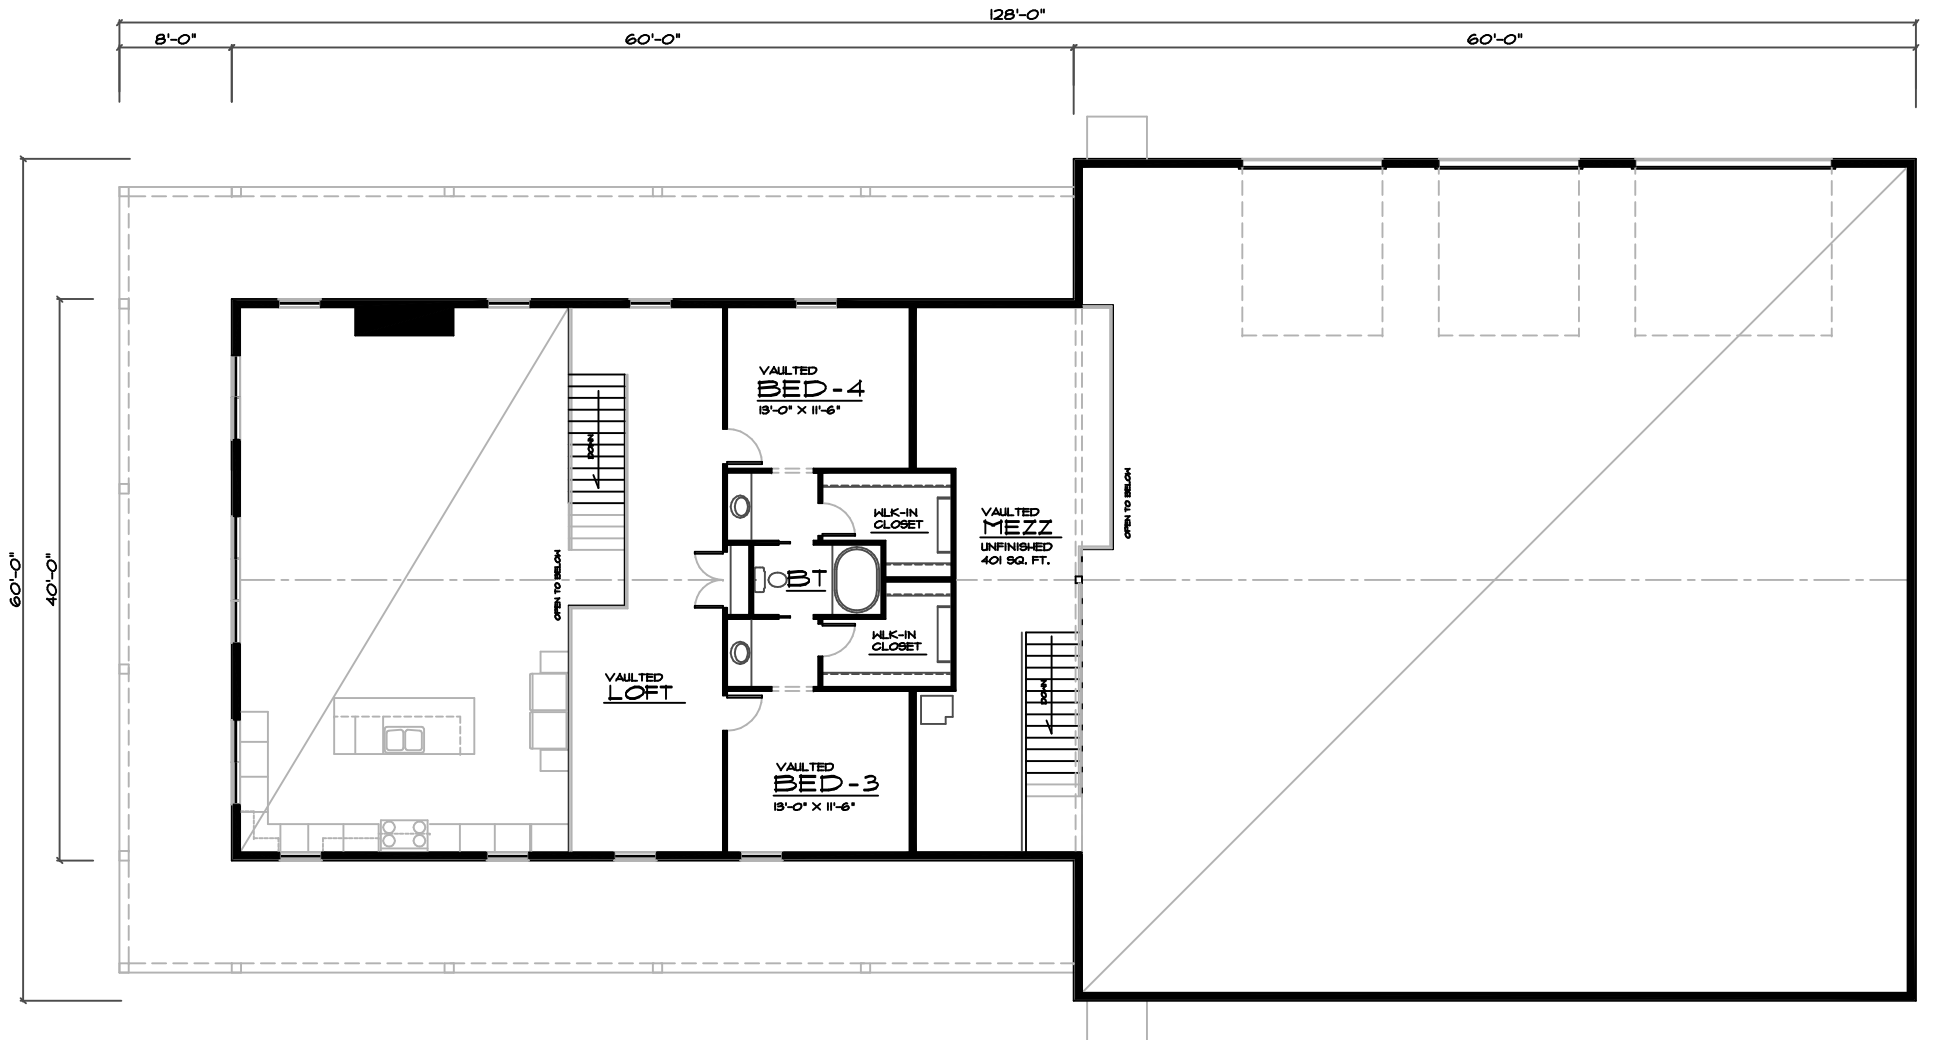

9'-0" MAIN FLOOR HEIGHT TYPICAL UNLESS OTHERWISE NOTED.
UPPER FLOOR PLAN

SCALE		1/4"
469	SG. FT. UPPER LEVEL FINISHED	
401	SG. FT. UNFINISHED MEZZ	
1970	SG. FT. TOTAL	

PLANNED FOR
RICK SIMS RESIDENCE
 CLAY COUNTY, MISSOURI

HOME DESIGN SERVICE
 (800) 805-3100

PLAN NUMBER
SH-3831-20CE