


LEFT ELEVATION

SCALE _____ NTS

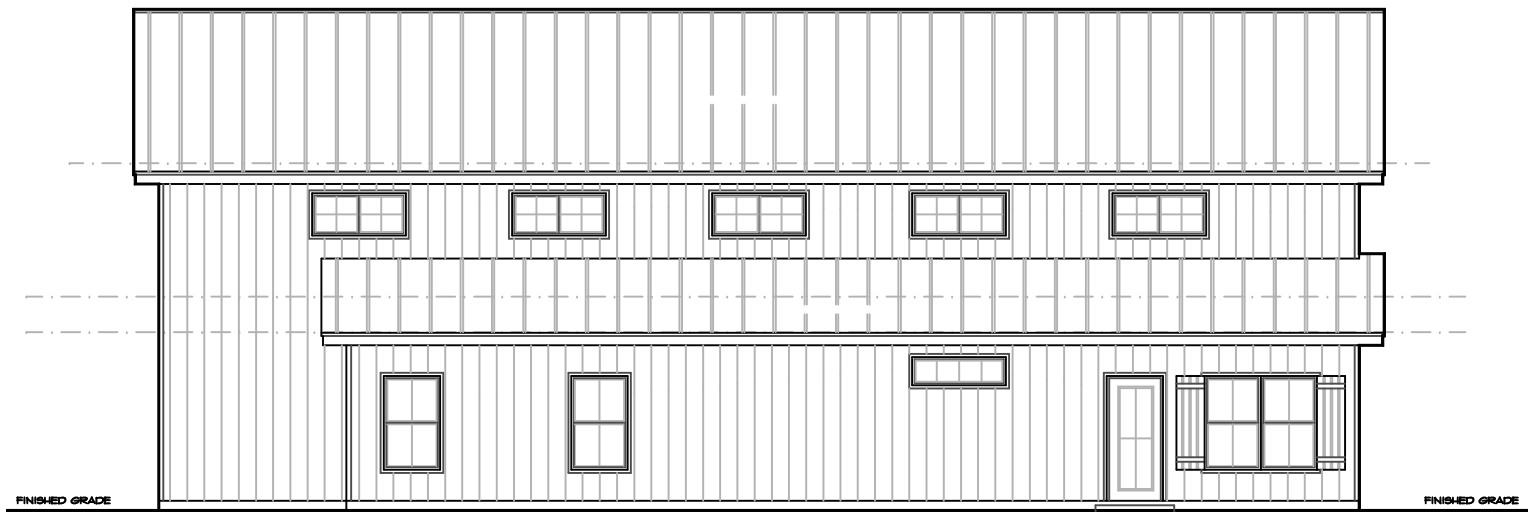


FRONT ELEVATION

SCALE _____ NTS

Grand River Design
HOME DESIGN SERVICE
(660) 605-3190

PLAN NUMBER
1.5-3393-22C

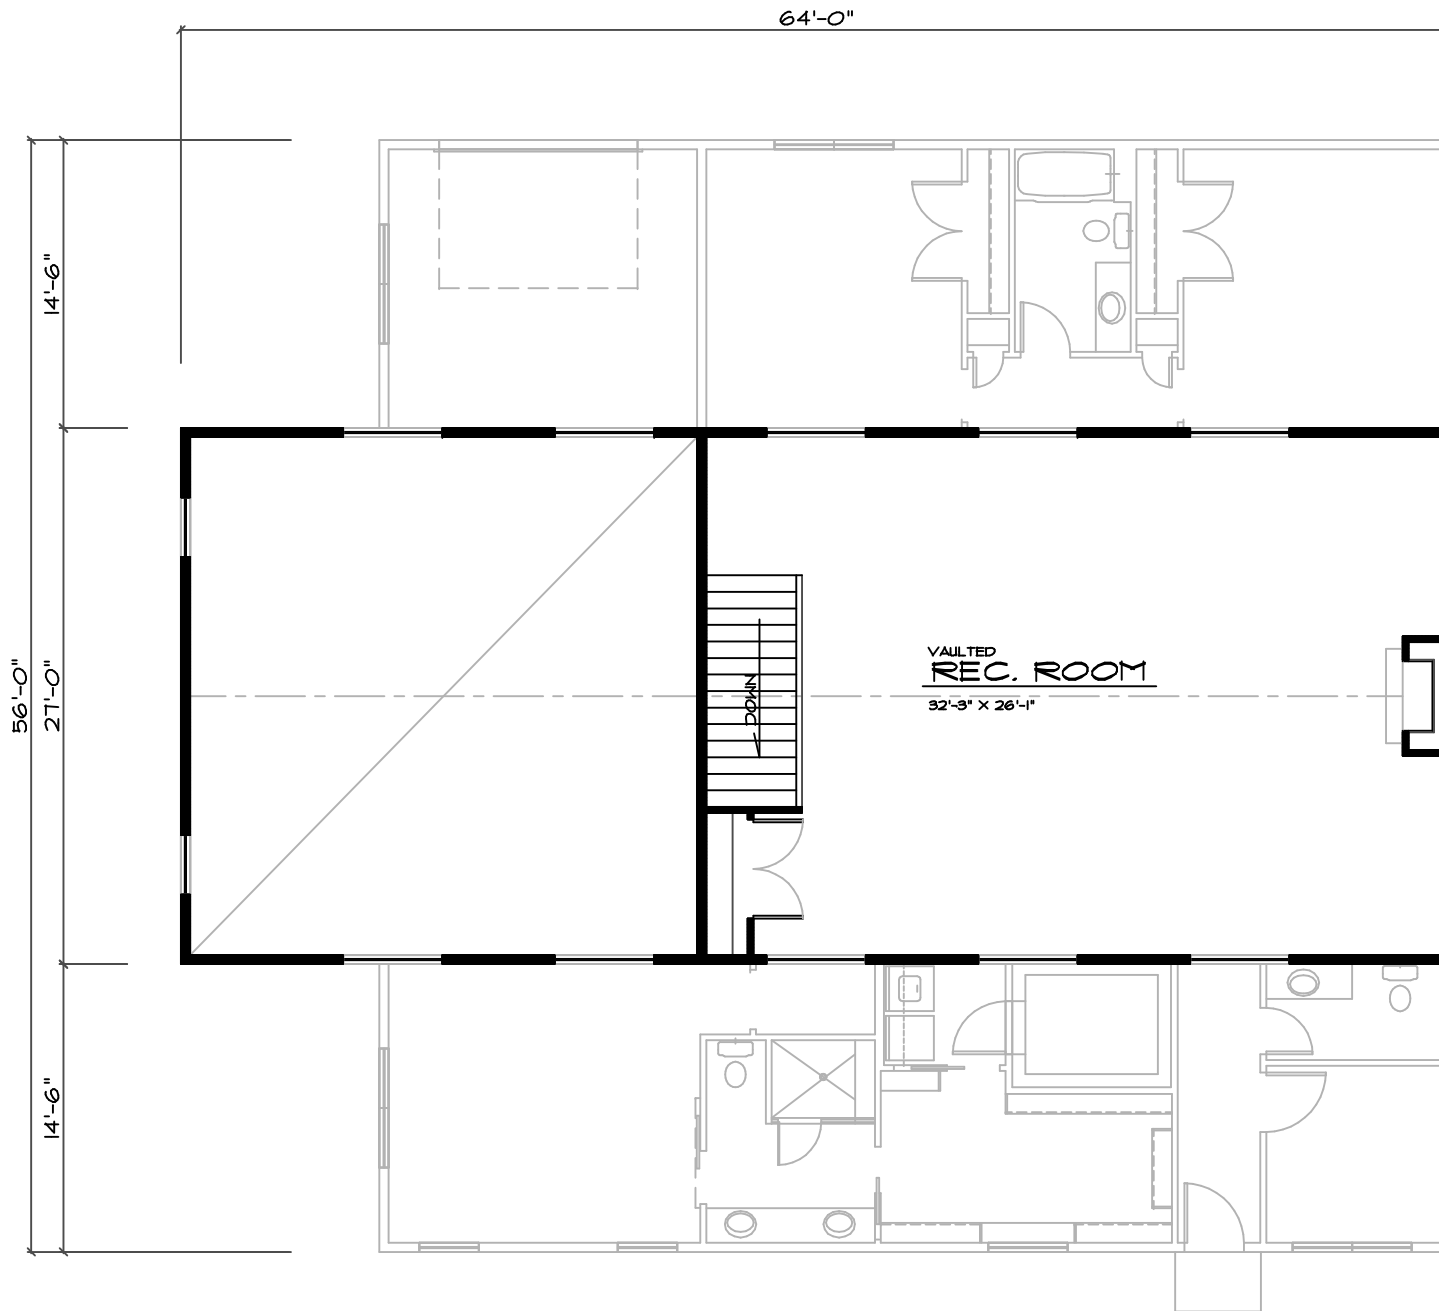


UPPER FLOOR PLAN

SCALE _____ 1/4"
1026 SQ. FT. UPPER

Grand River Design
HOME DESIGN SERVICE

(660) 605-3190

PLAN NUMBER
1.5-3393-22C

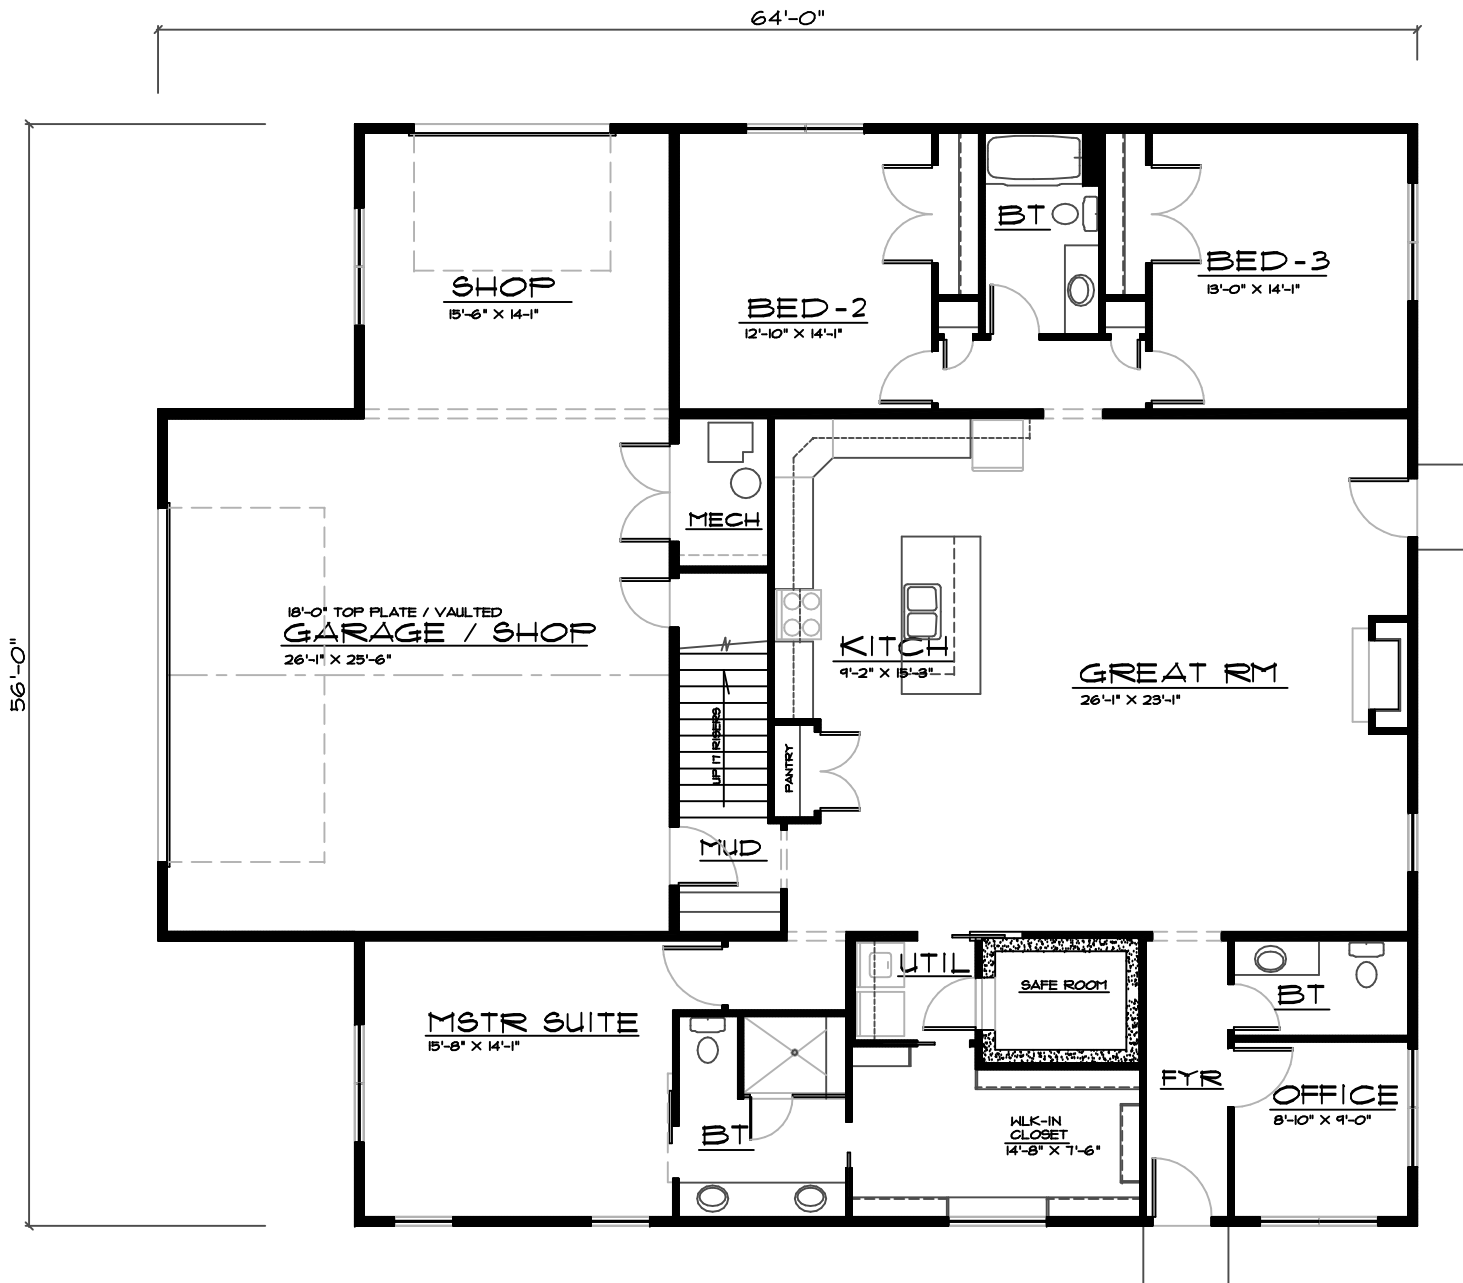

Grand River Design
 HOME DESIGN SERVICE
 (660) 605-3190

MAIN FLOOR PLAN

SCALE 1/4"
 2367 SQ. FT. MAIN
 1026 SQ. FT. UPPER
 3393 TOTAL SQ. FT.

PLAN NUMBER
1.5-3393-22C