



LEFT ELEVATION
SCALE _____ NTS



RIGHT ELEVATION
SCALE _____ NTS




REAR ELEVATION
SCALE _____ NTS



FRONT ELEVATION
SCALE 1/4"

PLAN NUMBER
LR-2522-20C

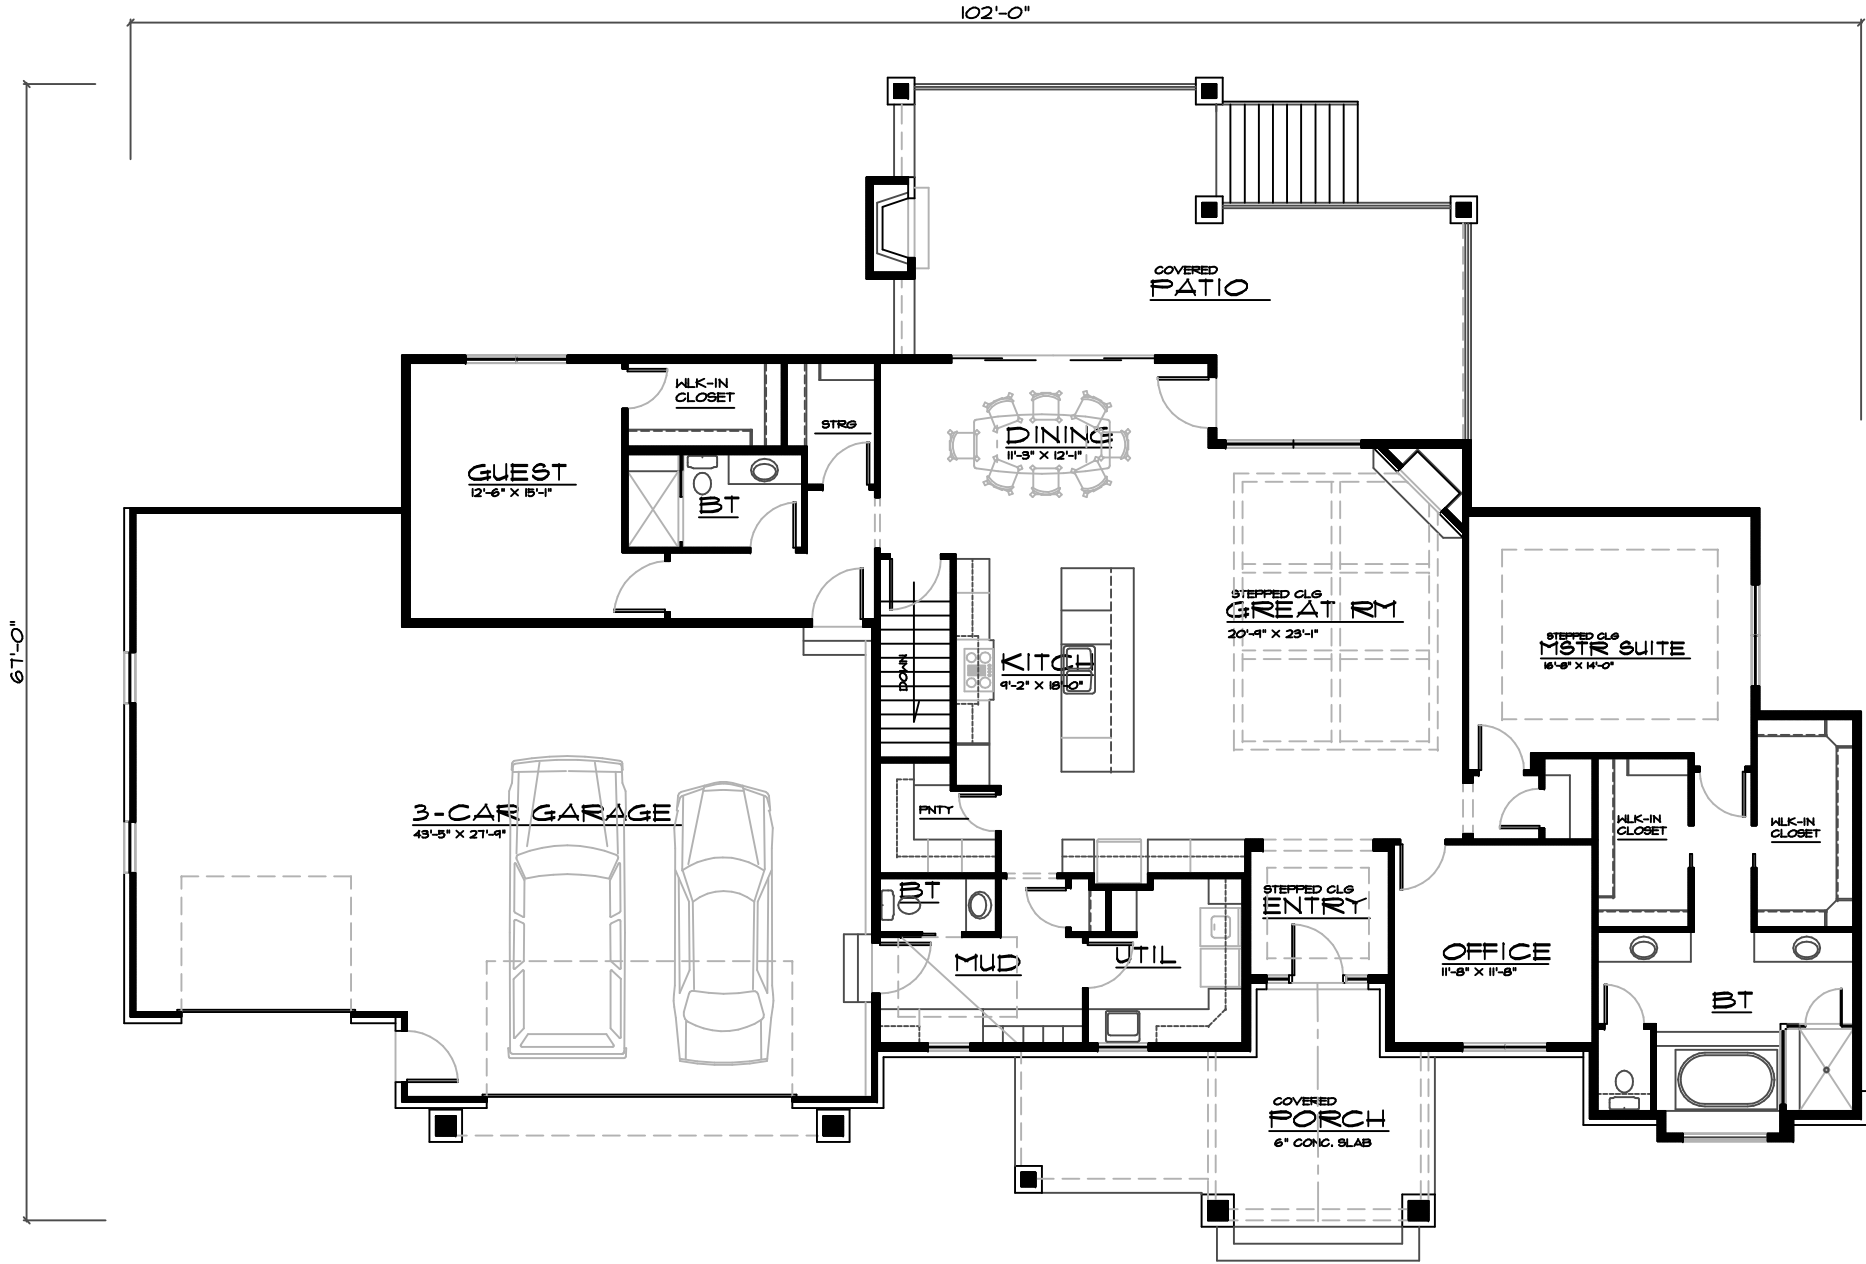

67'-0"

102'-0"

Grand River Design
 HOME DESIGN SERVICE
 (860) 605-3190

PLAN NUMBER
LR-2522-20C

MAIN FLOOR PLAN

SCALE
 2522 SQ. FT. MAIN FLOOR

1/4"