

UPPER FLOOR PLAN

SCALE _____ 1/4"
 480 APPROX. SQ. FT. UPPER LEVEL

PLAN NUMBER
LR-2820-21CE

Grand River Design
 HOME DESIGN SERVICE
 (660) 605-3190



RIGHT ELEVATION

SCALE $\frac{1}{8}$ "

PLAN NUMBER
LR-2820-21CE

Grand River Design
HOME DESIGN SERVICE
(660) 605-3190



Grand River Design
HOME DESIGN SERVICE
(660) 805-3190

REAR ELEVATION

SCALE _____ 1/8" _____

PLAN NUMBER
LR-2820-21CE



FRONT ELEVATION
SCALE _____ NTS

PLAN NUMBER
LR-2820-21CE

Grand River Design
HOME DESIGN SERVICE
(660) 605-3190




Grand River Design
HOME DESIGN SERVICE
(660) 605-3190

LEFT ELEVATION

SCALE _____ 1/8"

PLAN NUMBER
LR-2820-2ICE

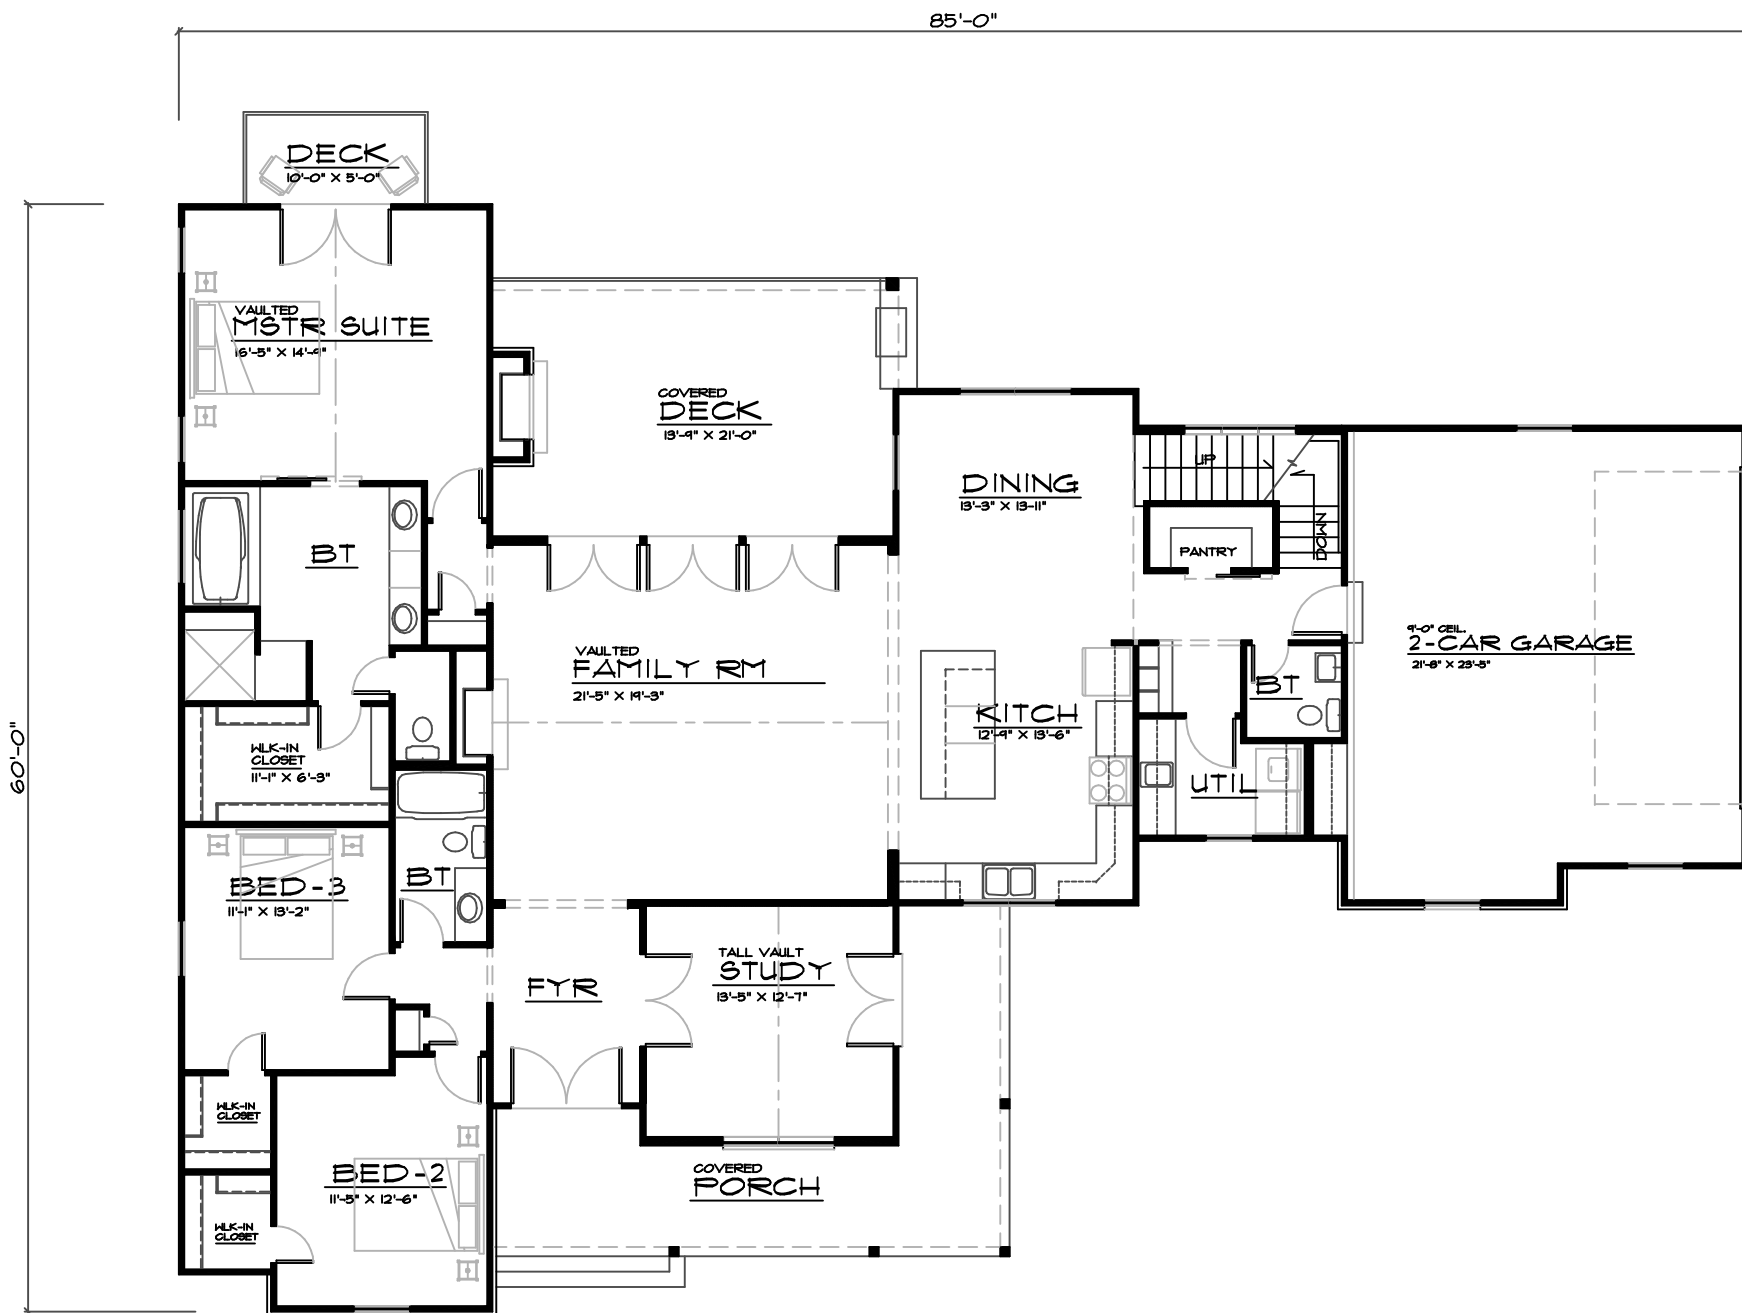

MAIN FLOOR PLAN

SCALE _____ NTS
 2340 SQ. FT. MAIN LEVEL
 480 APPROX SQ. FT. UPPER
 2820 TOTAL SQ. FT.

Grand River Design
 HOME DESIGN SERVICE
 (660) 605-3190

PLAN NUMBER
LR-2820-21CE