



FRONT ELEVATION

SCALE _____ NTS



RIGHT ELEVATION


SCALE _____ NTS

Grand River Design
HOME DESIGN SERVICE
Callatin Missouri 64640
(660) 605-3190

PLAN #
R-1092-13C

42'-0"

26'-0"

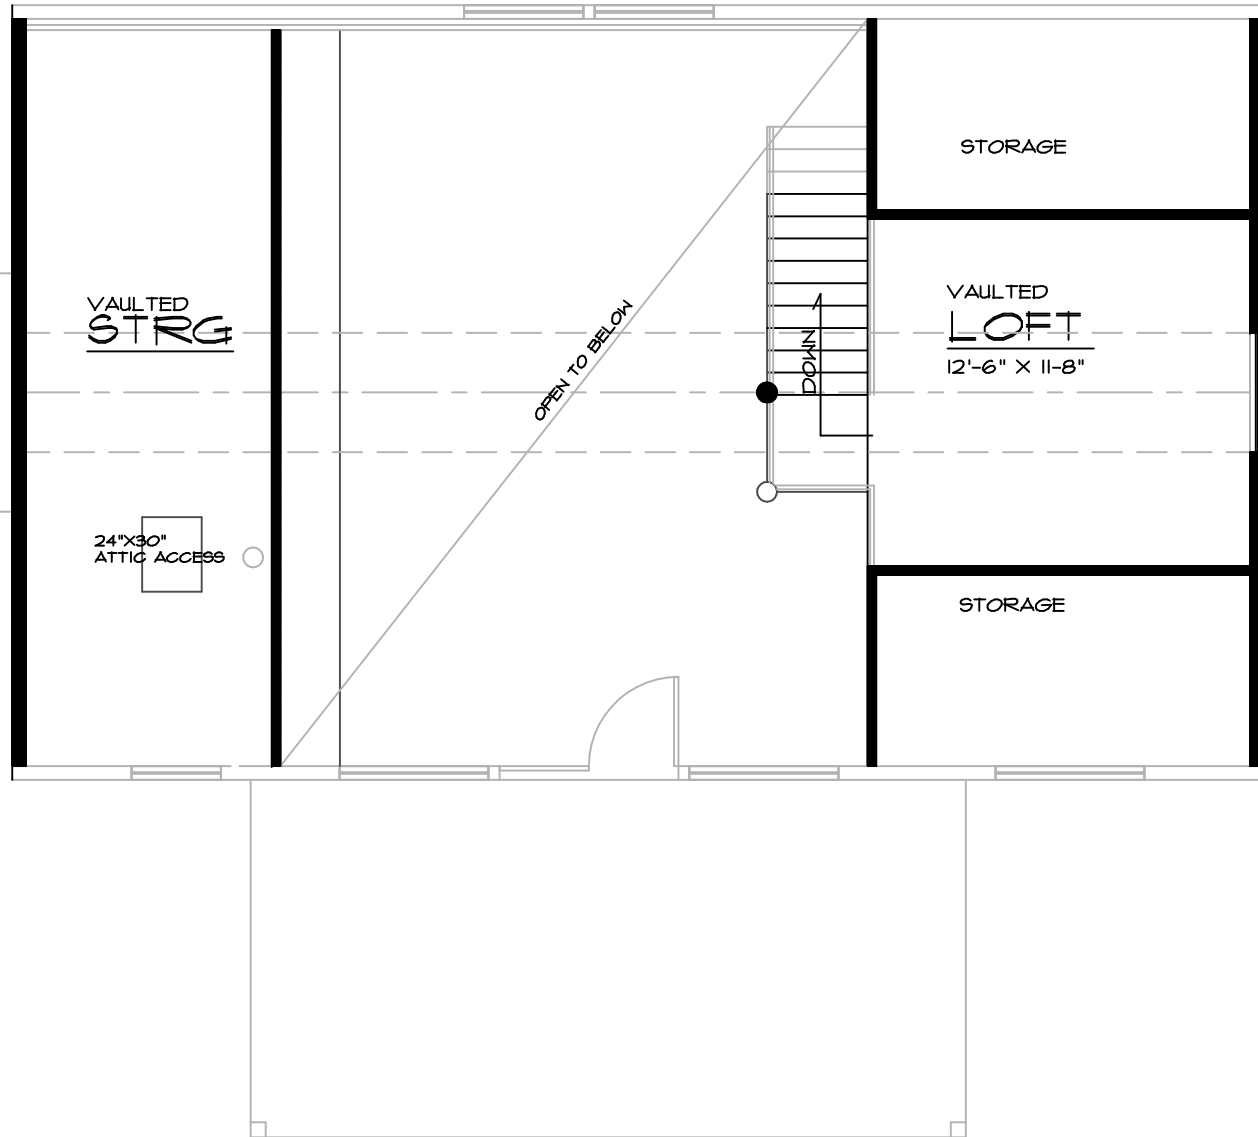


UPPER FLOOR PLAN

SCALE _____ NTS
201 APPROX. SQ. FT. UPPER LEVEL

PLAN #
R-1092-13C

Grand River Design
 HOME DESIGN SERVICE
 Gallatin Missouri 64640
 (660) 605-3190

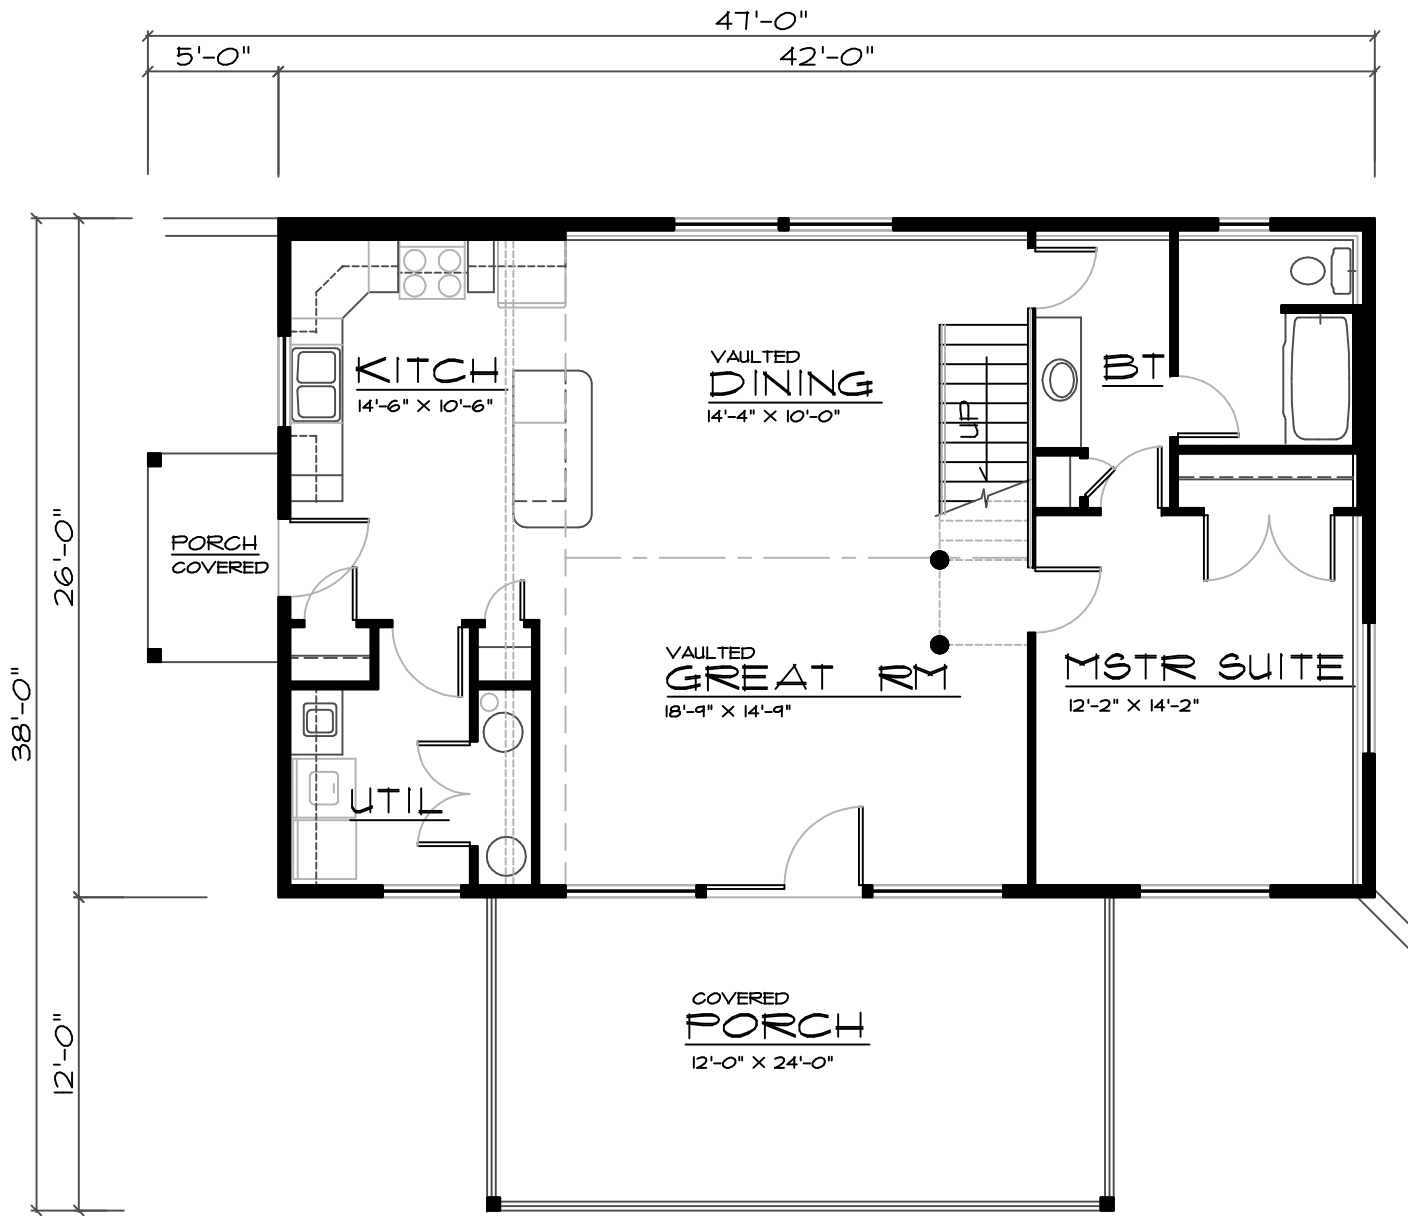

MAIN FLOOR PLAN

SCALE 1092 SQ. FT. MAIN LEVEL

NTS

PLAN # R-1092-130

Grand River Design
 HOME DESIGN SERVICE
 Gallatin Missouri 64640
 (860) 605-3190