



REAR ELEVATION

SCALE _____ 1/4"



FRONT ELEVATION


SCALE _____ 1/4"

Grand River Design
HOME DESIGN SERVICE
(660) 605-3190

DATE:
FEB.16,22

SHEET:
1

PLAN NUMBER
R-1664-22C

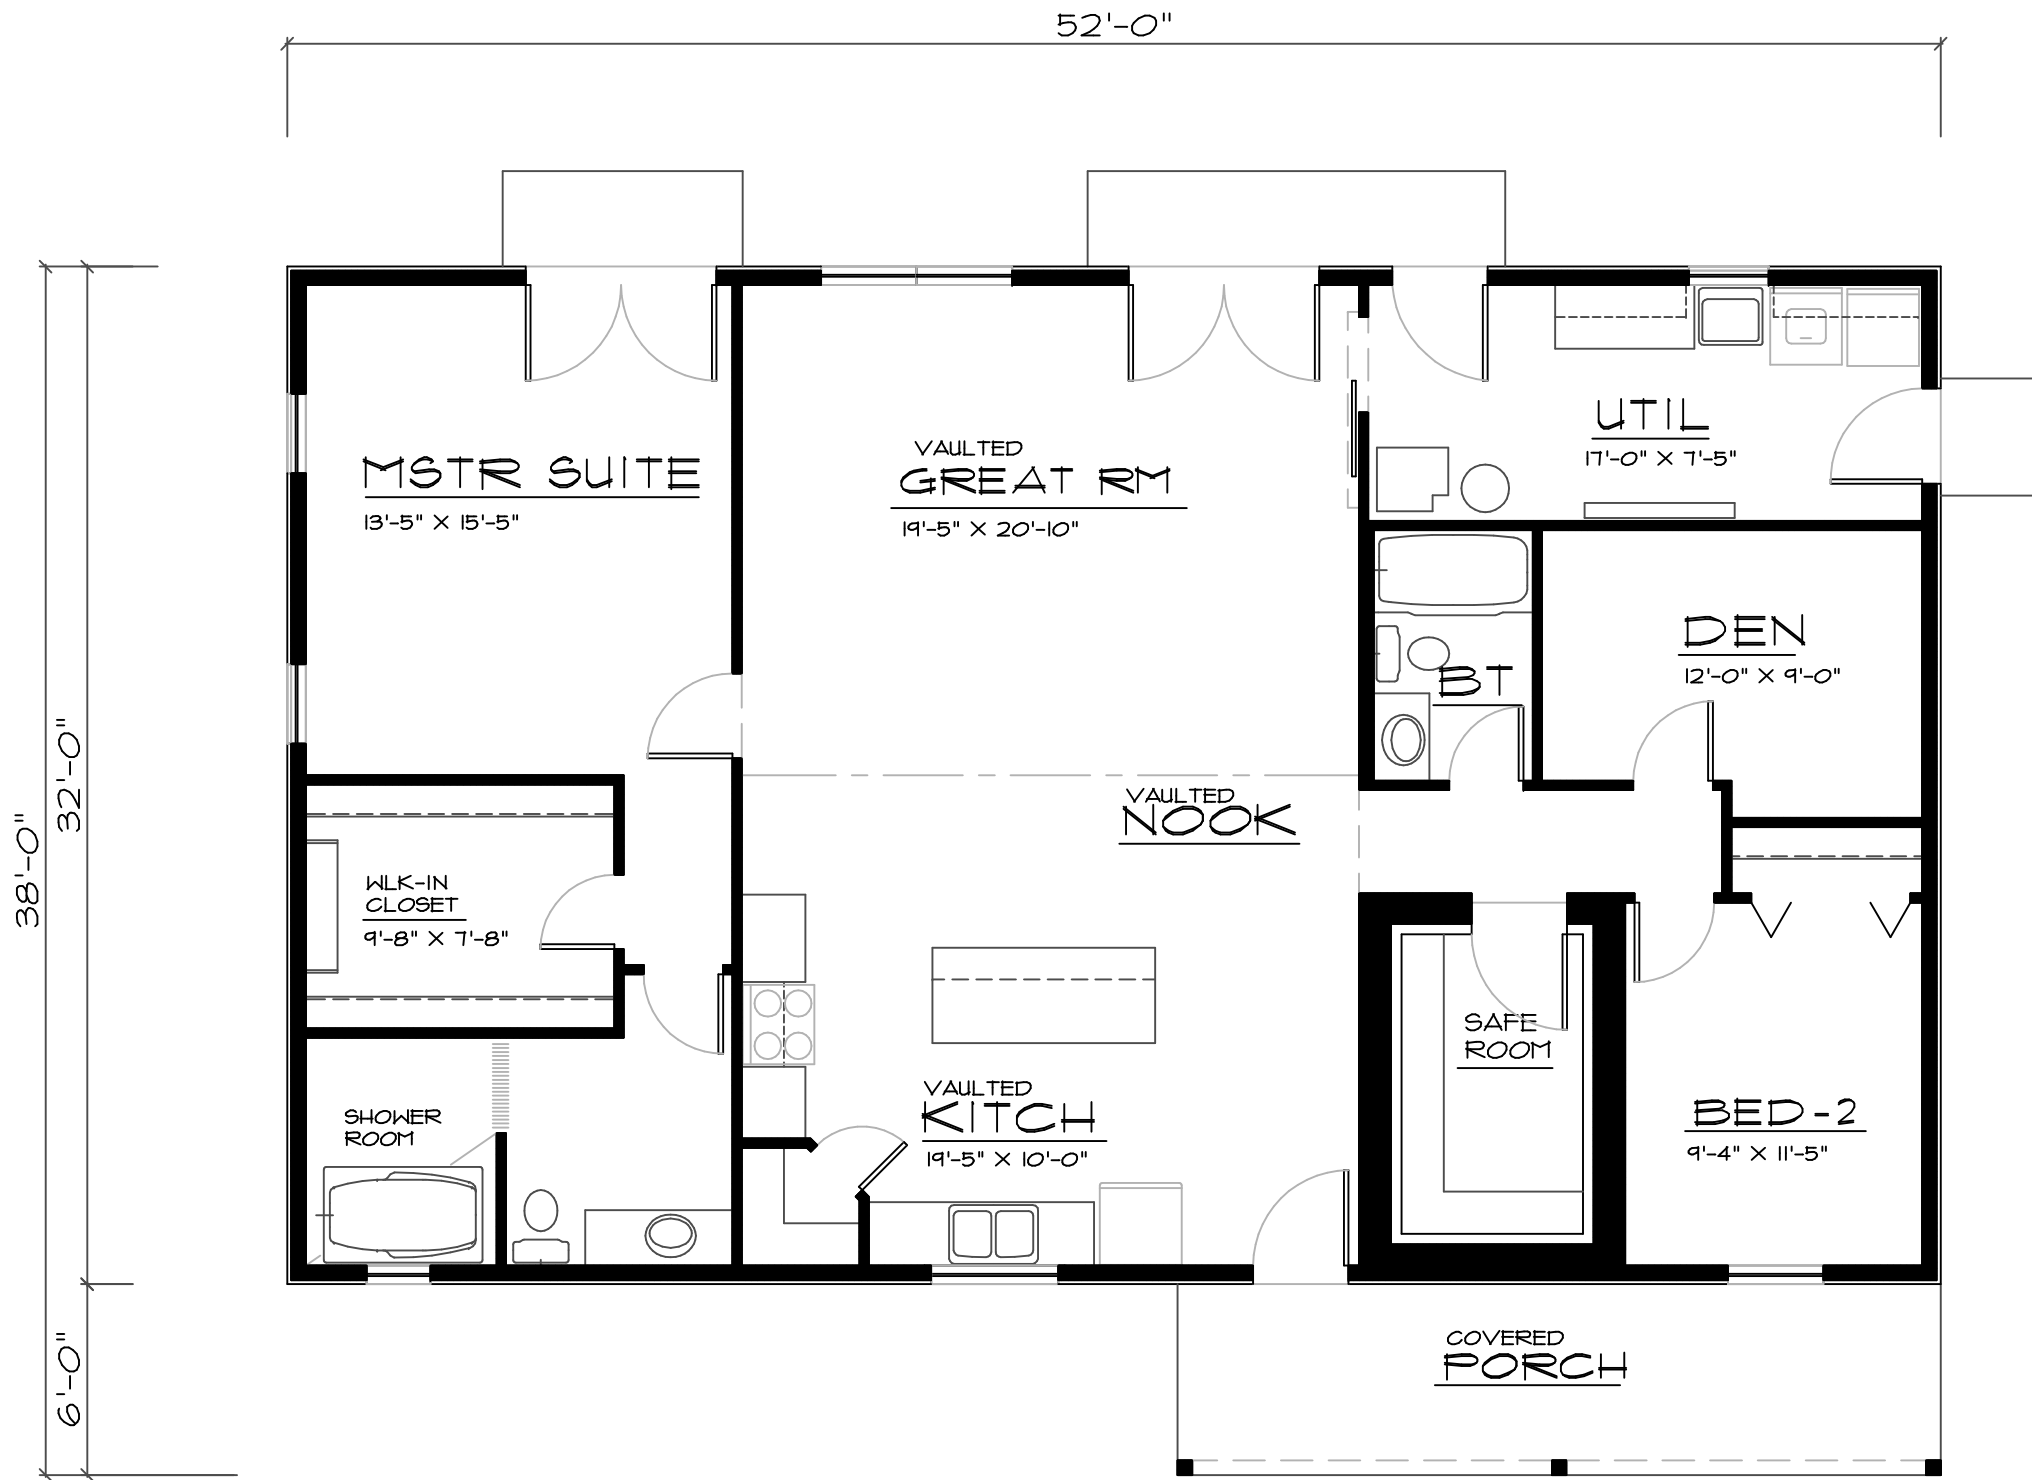

MAIN FLOOR PLAN

SCALE _____ NTS
1664 SQ. FT. FINISHED

Grand River Design
HOME DESIGN SERVICE

(660) 605-3190

PLAN NUMBER
R-1664-22C