


Grand River Design
 HOME DESIGN SERVICE
 Gallatin Missouri 64640
 (660) 605-3190

UPPER FLOOR PLAN

SCALE _____ NTS
 544 SQ. FT. UPPER LEVEL

PLAN #
 2-1996-14C

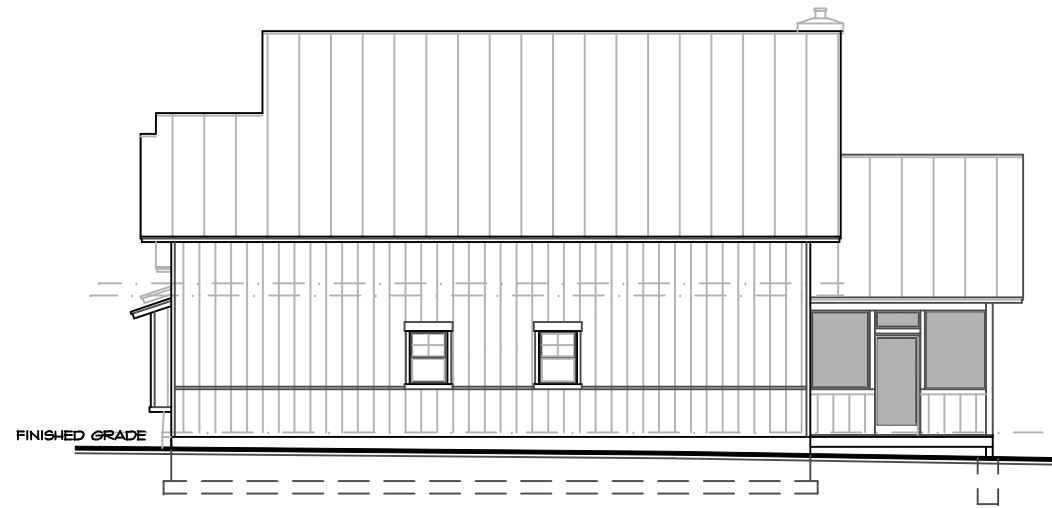

RIGHT ELEVATION

SCALE _____ NT6




FRONT ELEVATION

SCALE _____ NT6

PLAN #

2-1996-14C

Grand River Design
HOME DESIGN SERVICE
Gallatin Missouri 64640
(660) 605-3190

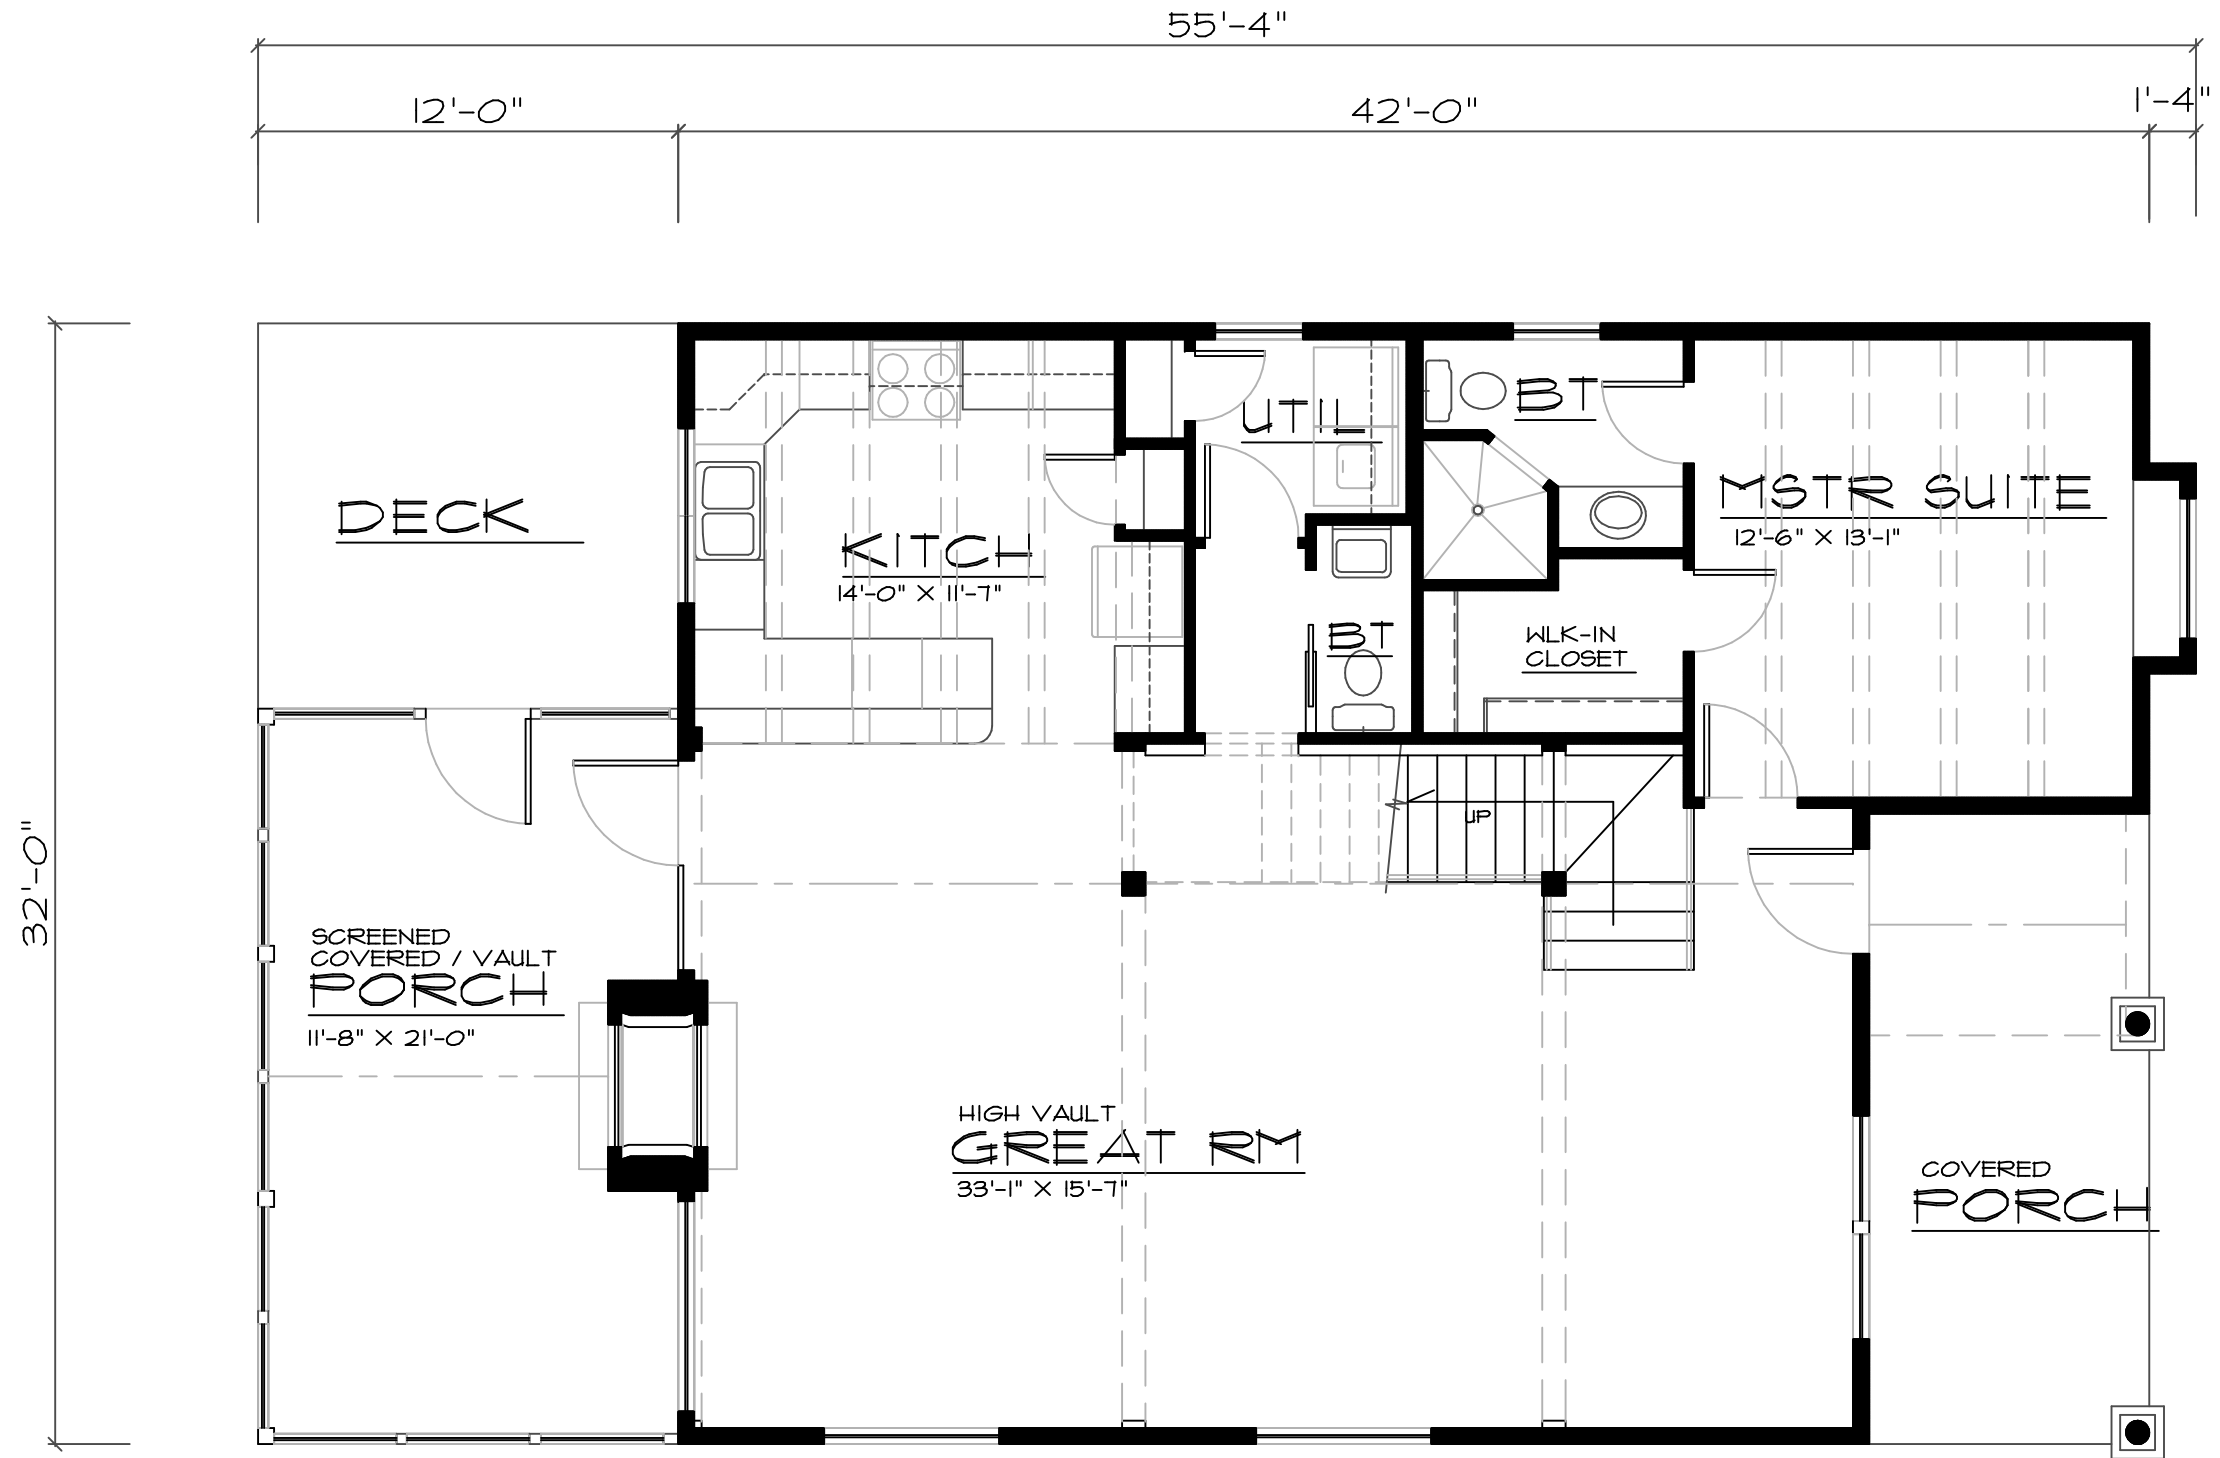

MAIN FLOOR PLAN

SCALE _____ NTS

1212 SQ. FT. MAIN LEVEL
 240 SQ. FT. SCREEN PORCH
 544 SQ. FT. UPPER FLOOR
 1996 SQ. FT. MAIN LEVEL

PLAN #
 2-1996-14C

Grand River Design
 HOME DESIGN SERVICE
 Gallatin Missouri 64640
 (660) 605-3190