

LEFT ELEVATION


SCALE 1/4"



FRONT ELEVATION

SCALE 1/4"


PLAN #
SH-1144-230

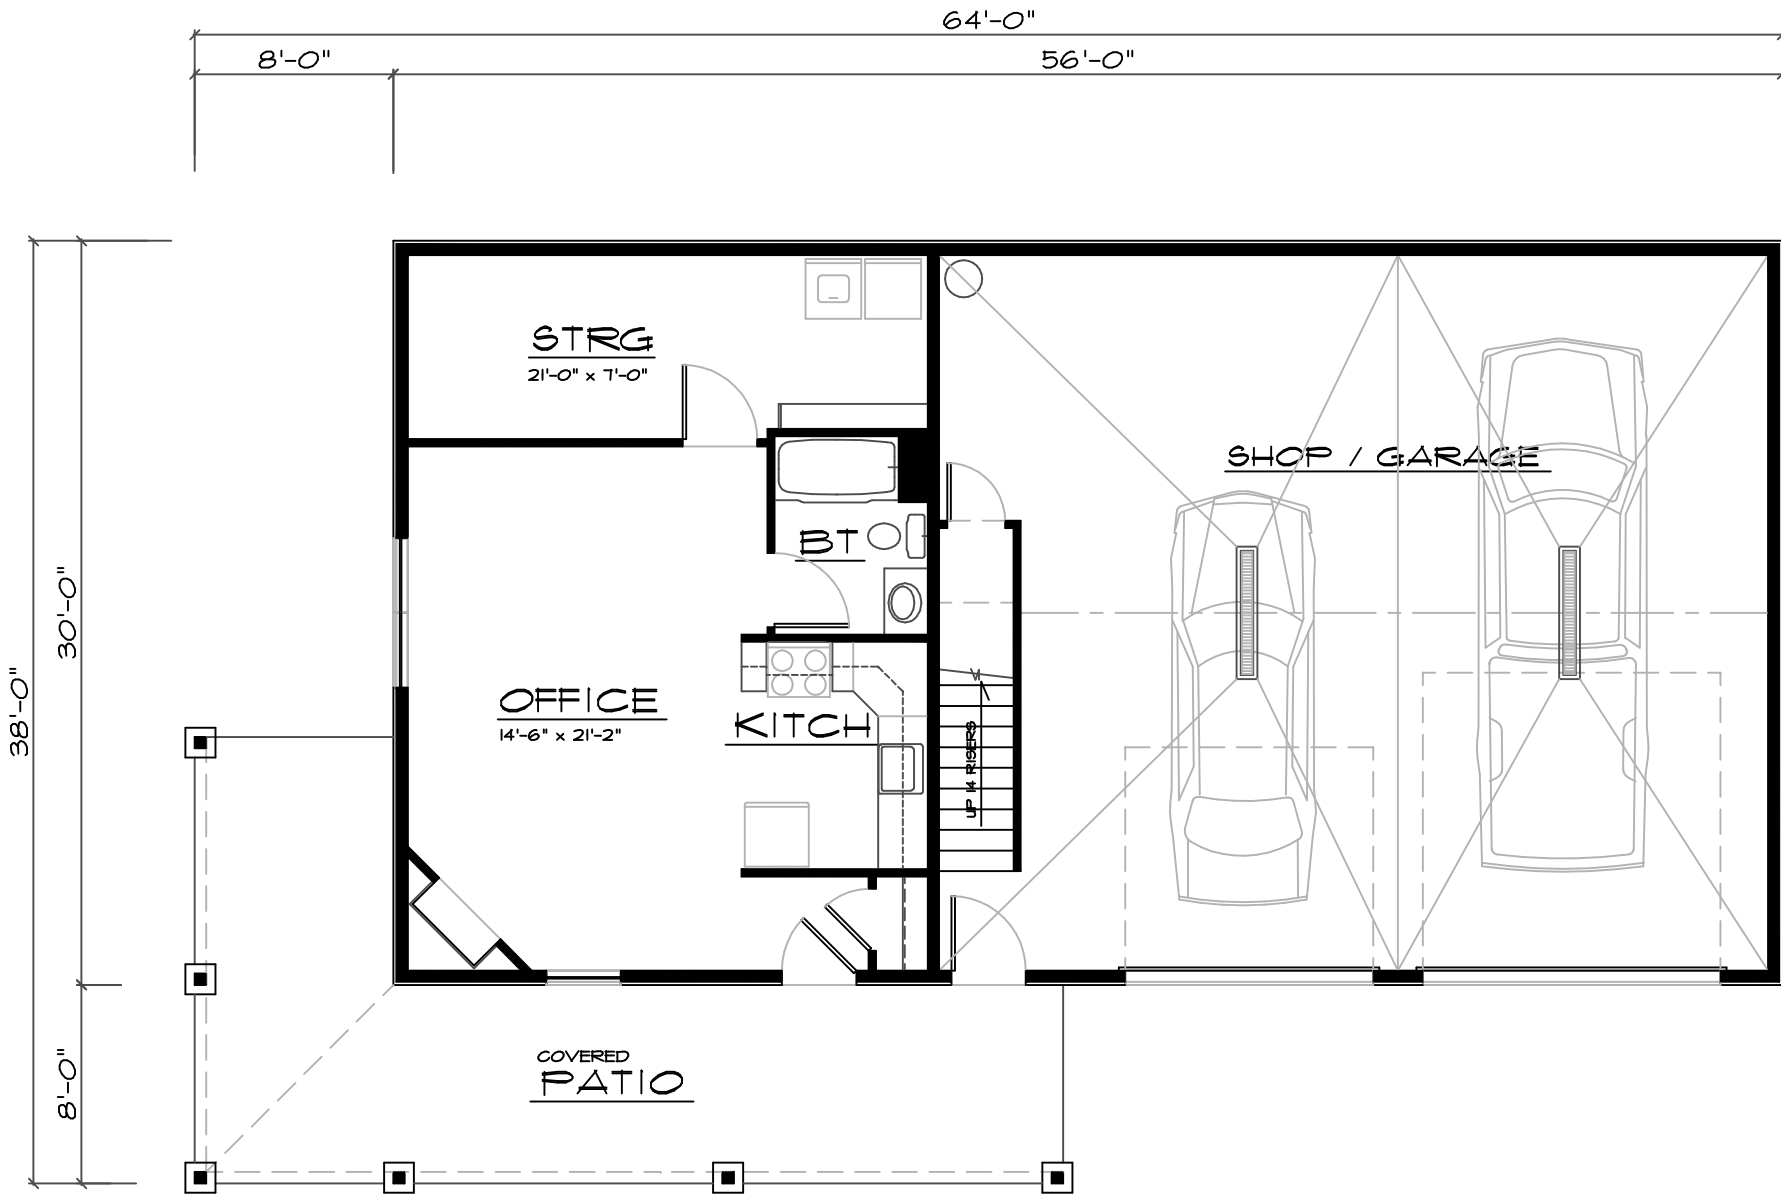

MAIN FLOOR PLAN

SCALE 1/4"
 484 FINISHED SQ. FT. MAIN
 660 SQ. FT. STORAGE LOFT

PLAN #
 SH-1144-23C

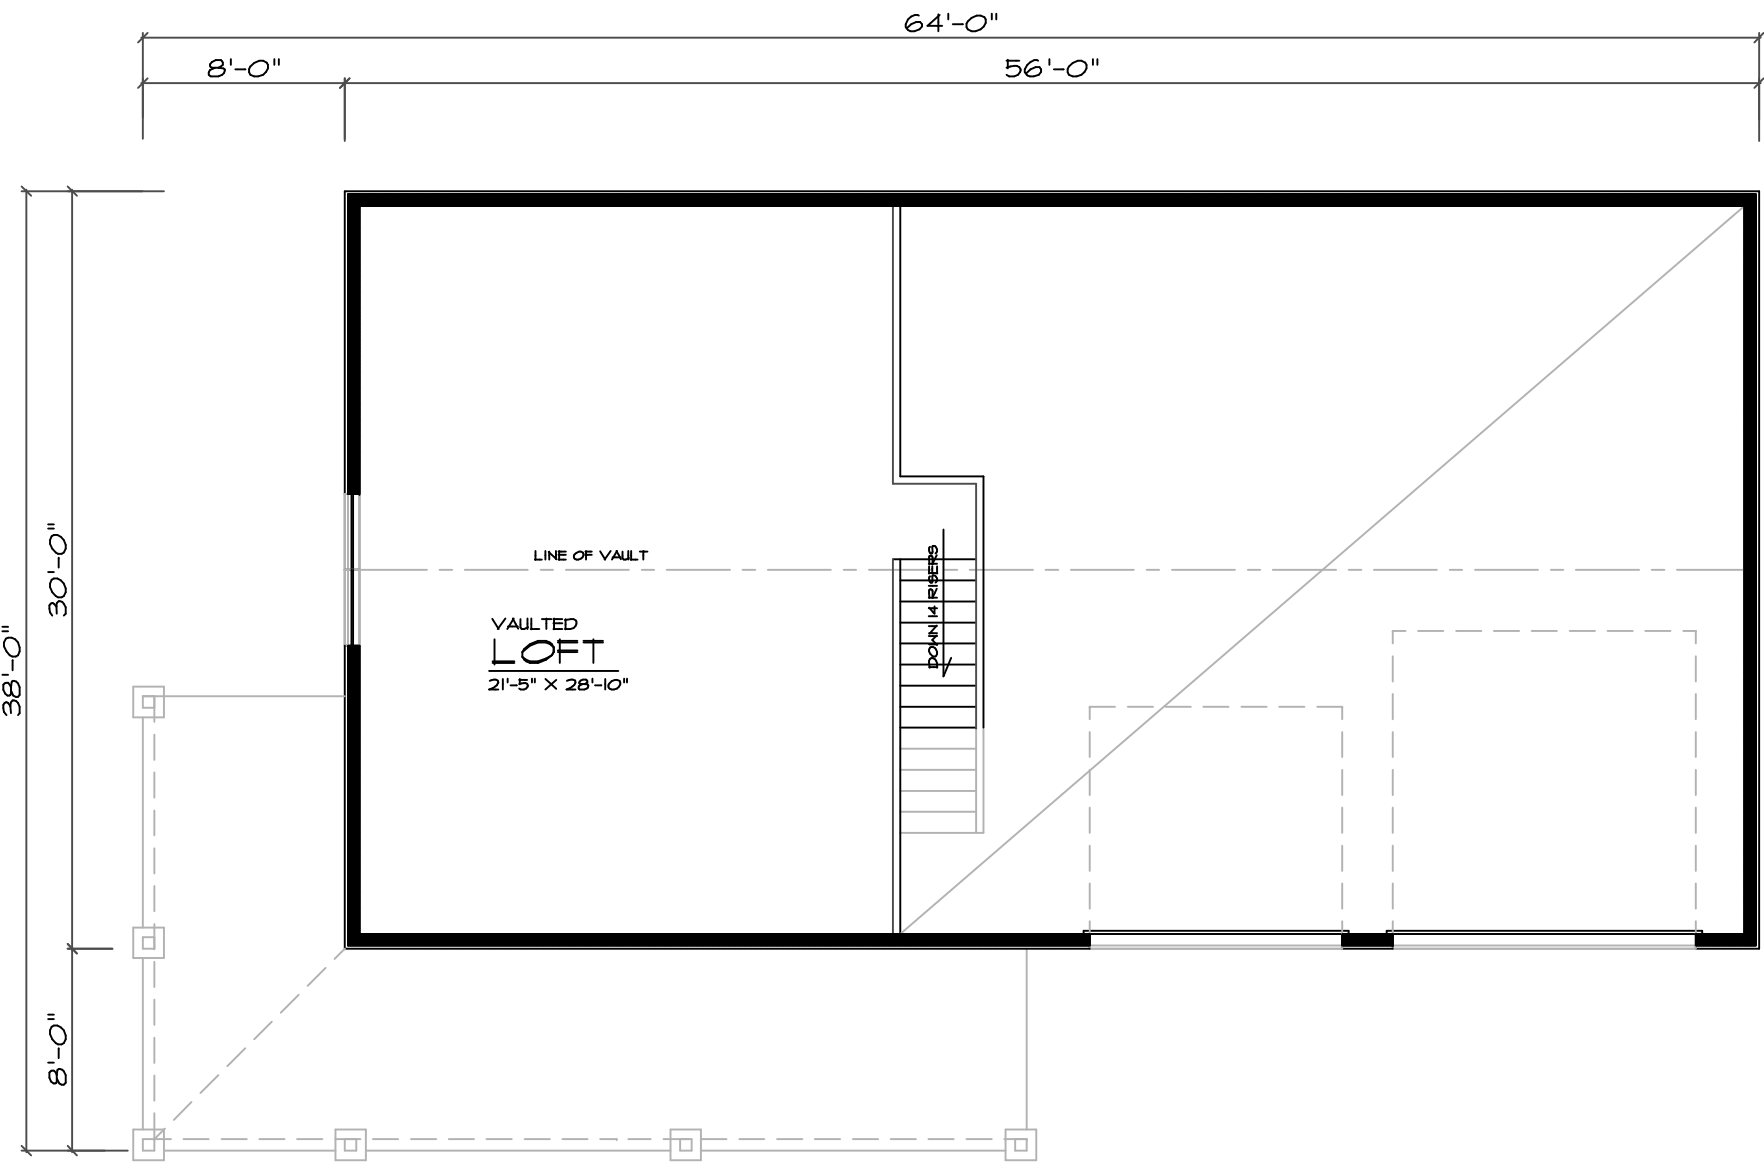

UPPER FLOOR PLAN

SCALE _____ 1/4"

660 SQ. FT. STORAGE LOFT

PLAN #
SH-1144-23C