



WEST ELEVATION


SCALE

1/8"



NORTH ELEVATION

SCALE _____ 1/8"

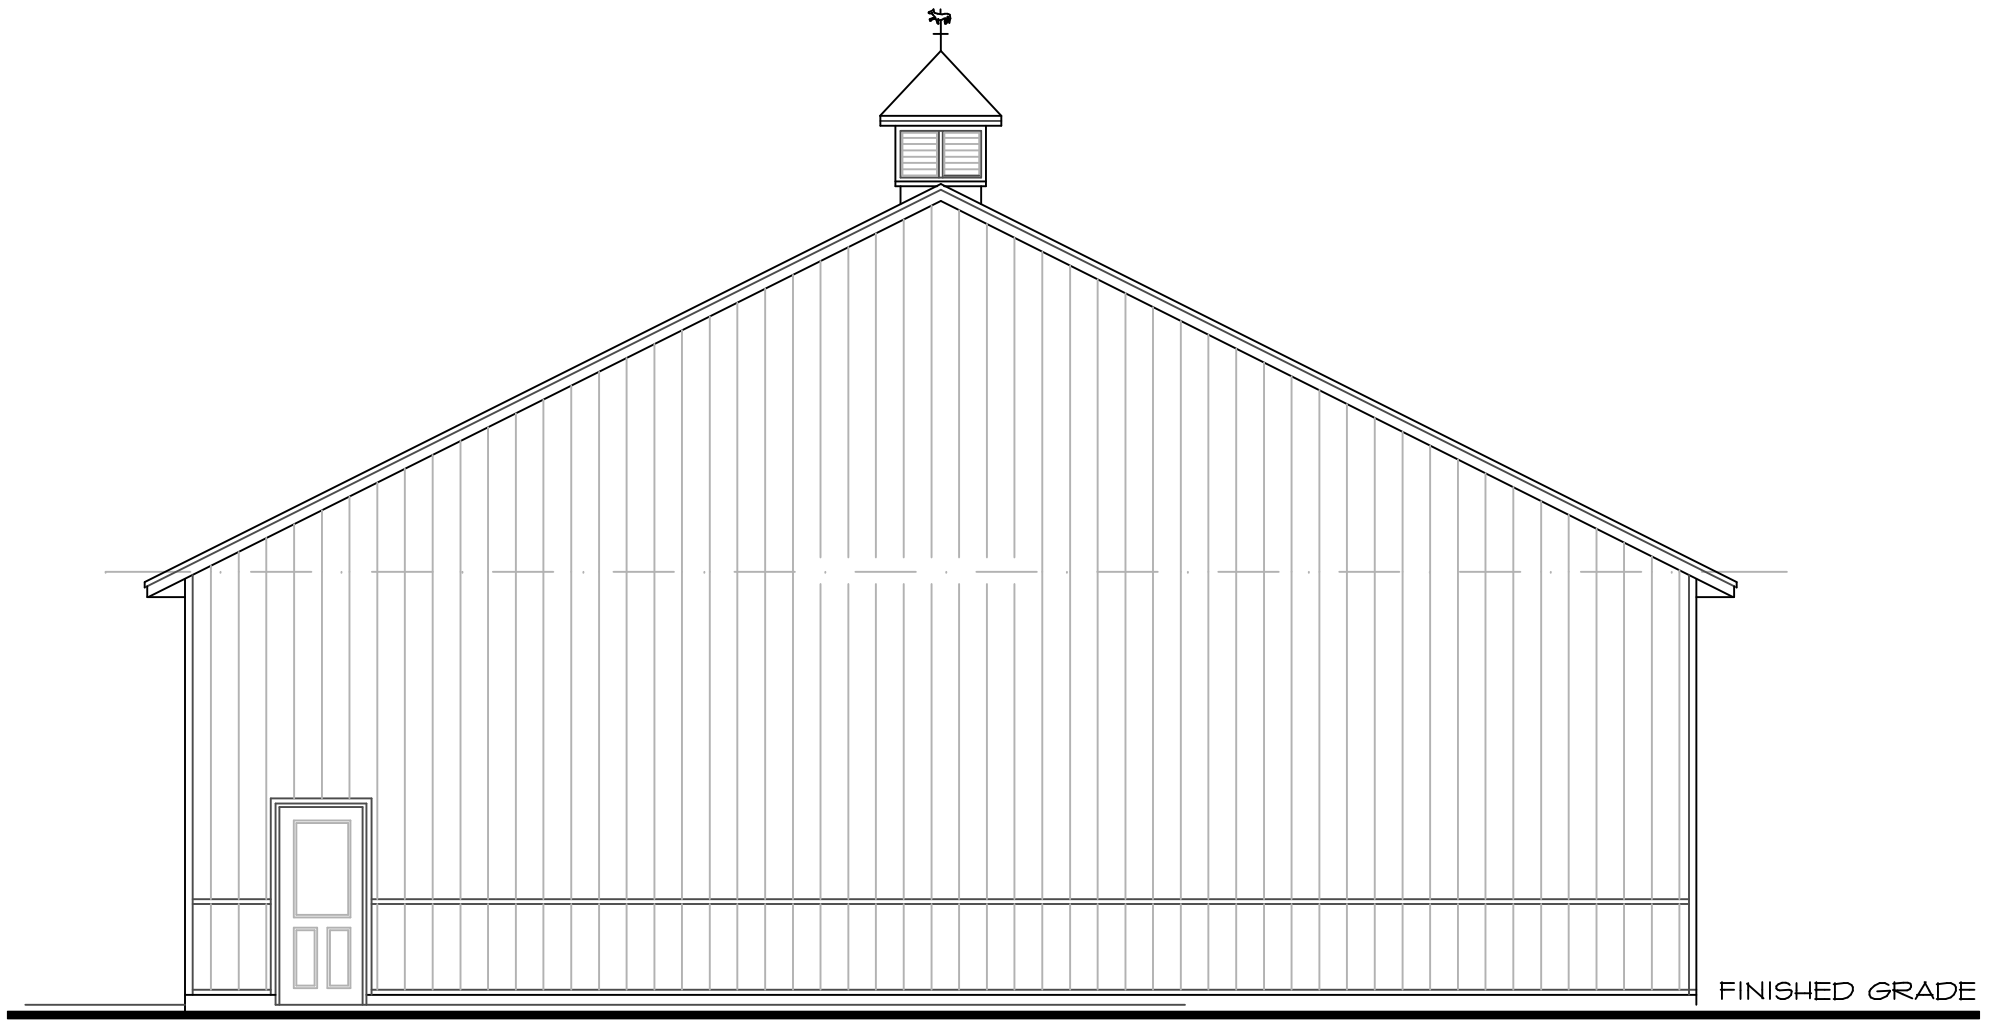

EAST ELEVATION

SCALE _____ 1/8"




SOUTH ELEVATION

SCALE _____ 1/4"

Grand River Design
HOME DESIGN SERVICE
(660) 605-3190

PLAN NUMBER
SH-1567-23C

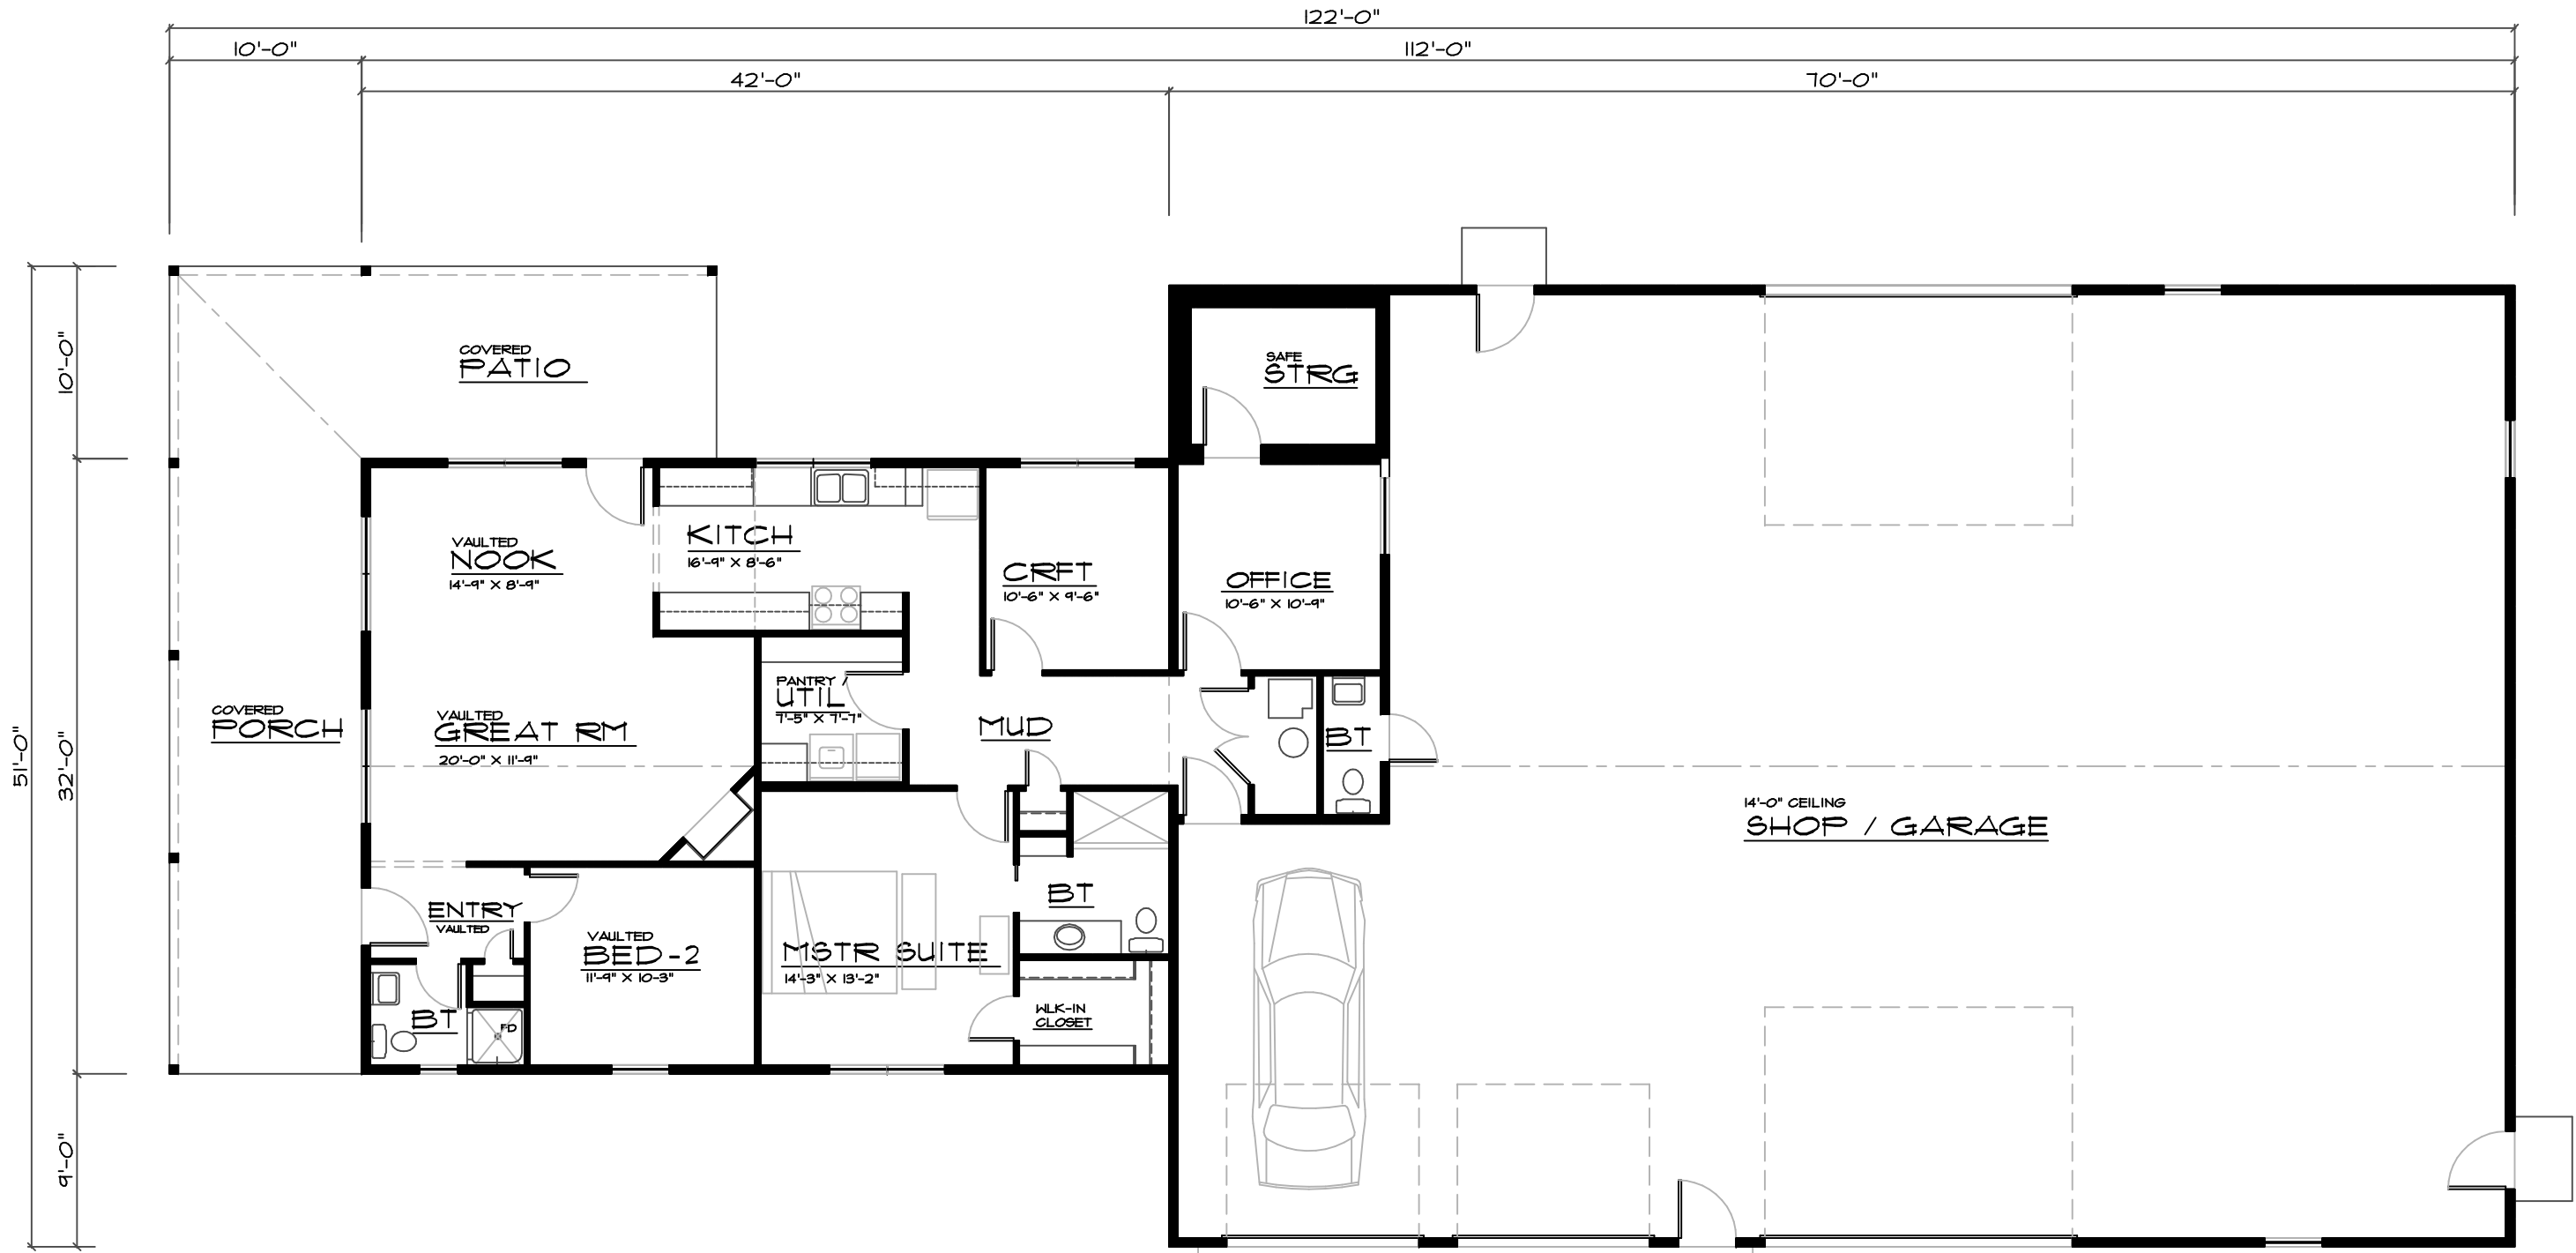

MAIN FLOOR PLAN

SCALE 1/4" = 1'-0"
 1567 SQ. FT. MAIN FLOOR

PLAN NUMBER
SH-1567-23C

Grand River Design
 HOME DESIGN SERVICE
 (660) 605-3190