


**LEFT ELEVATION**

SCALE \_\_\_\_\_ NT6

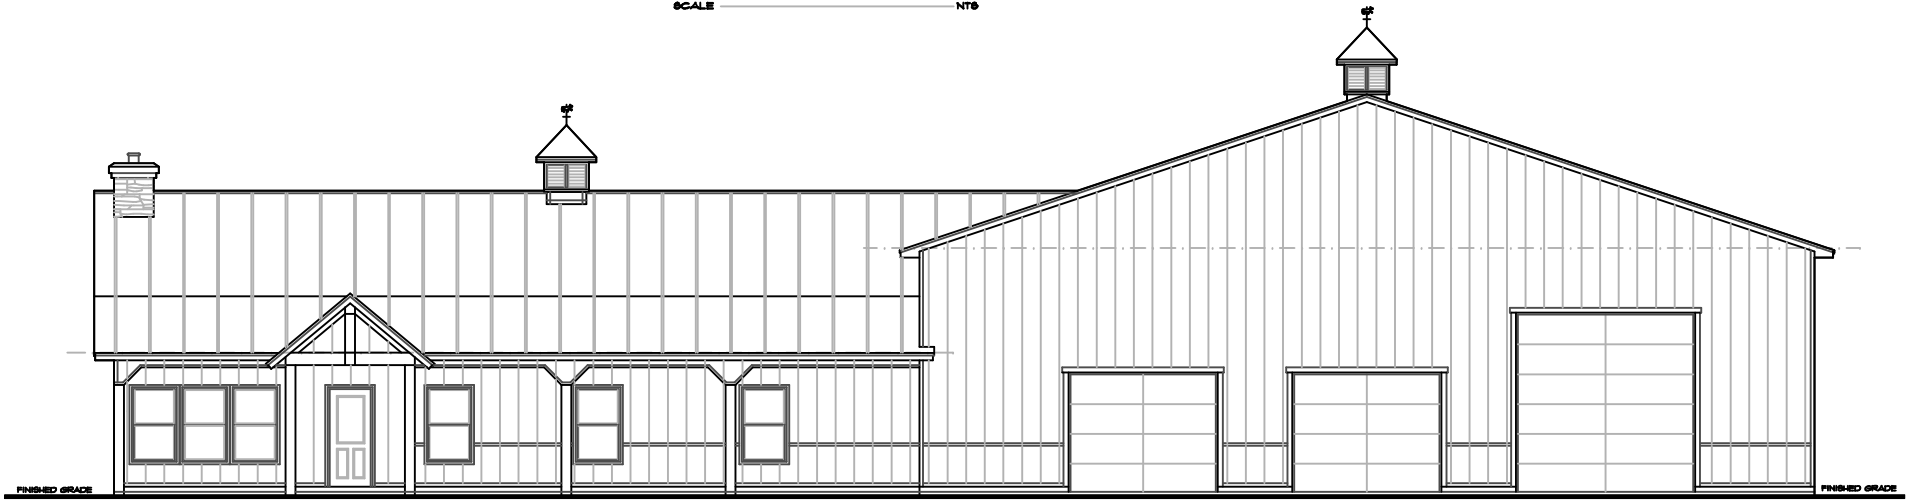


**FRONT ELEVATION**

SCALE \_\_\_\_\_ NT6

*Grand River Design*  
HOME DESIGN SERVICE  
(660) 605-3190

PLAN NUMBER  
**SH-2164-22C**

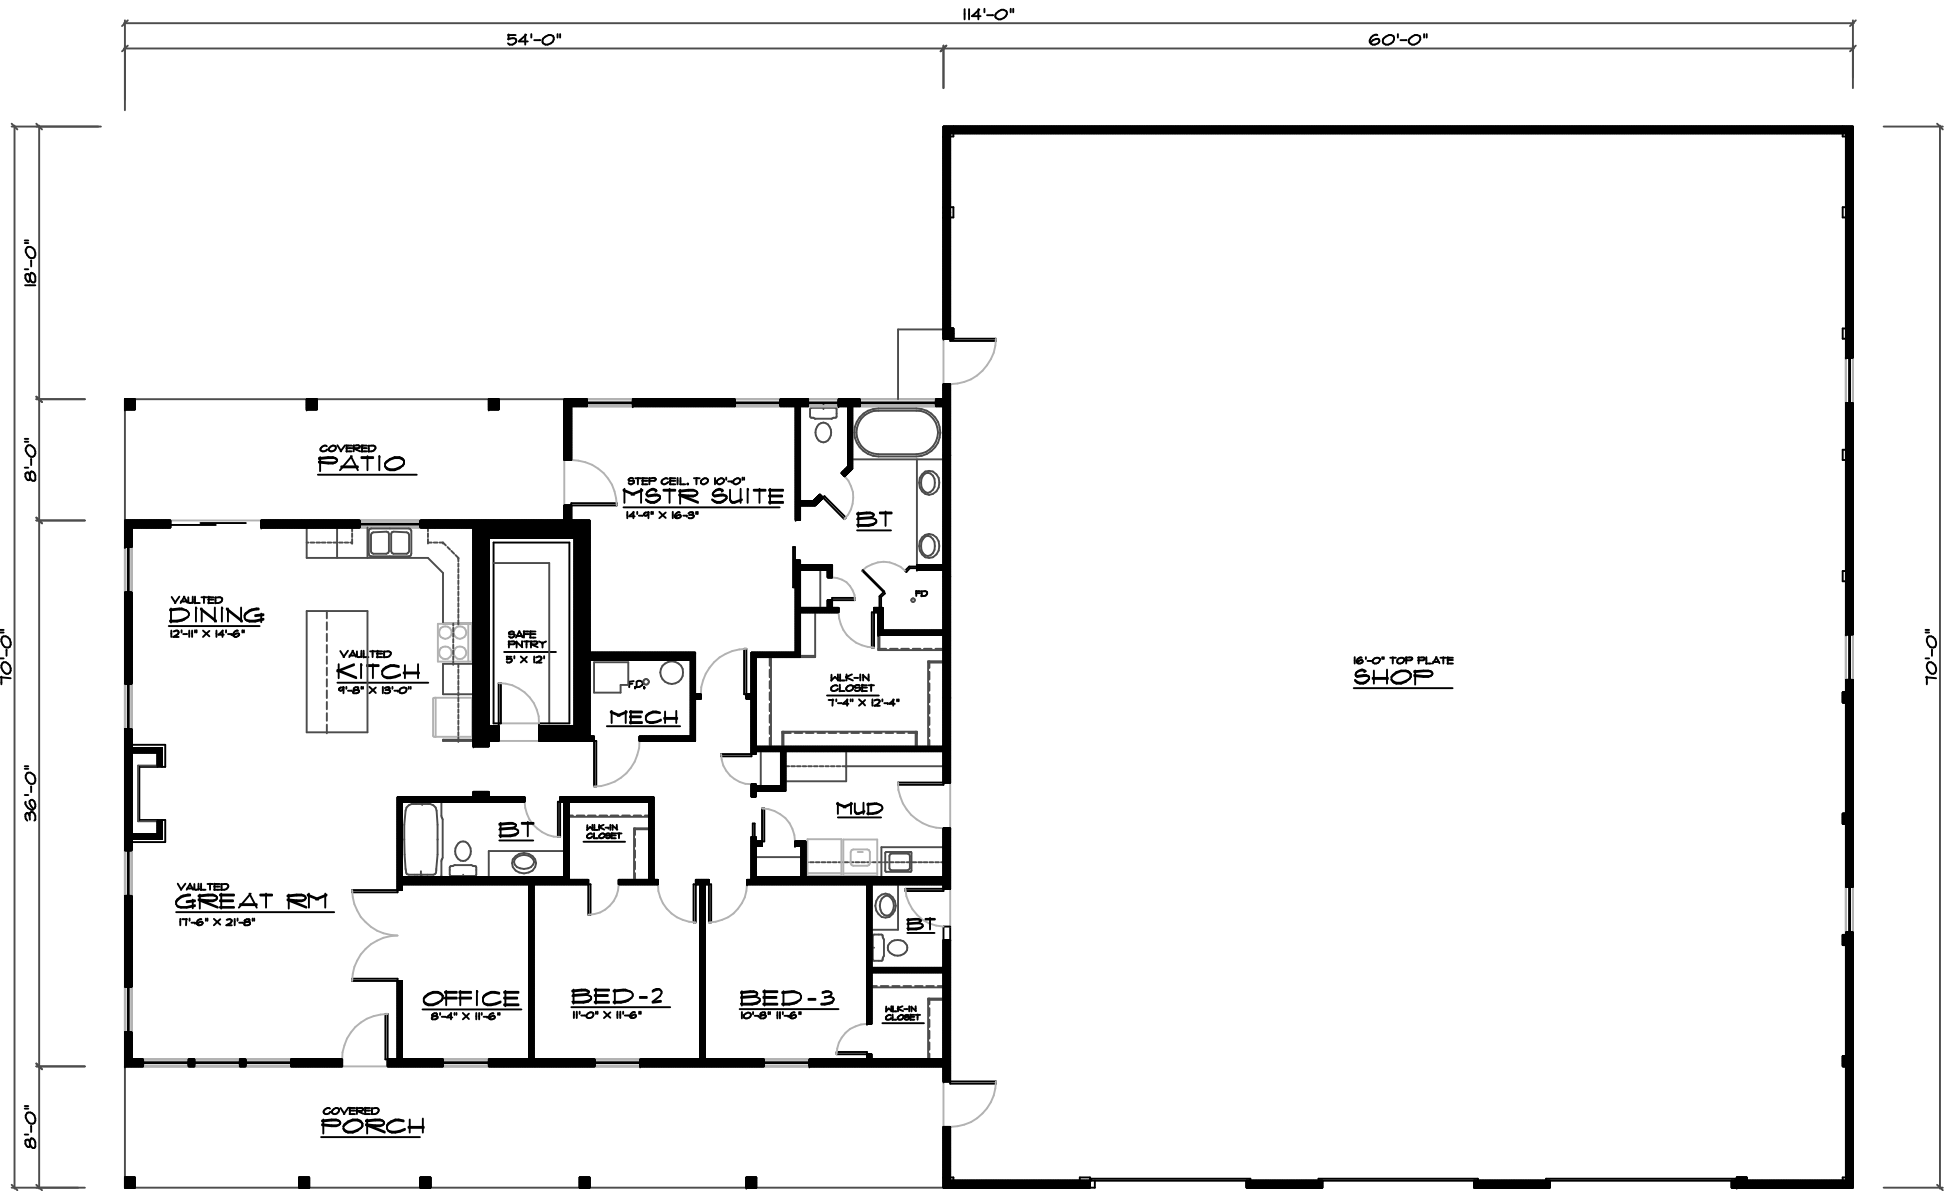

**MAIN FLOOR PLAN**

SCALE  
 2164 SQ. FT. MAIN LEVEL

NTS

PLAN NUMBER  
**SH-2164-22C**

*Grand River Design*  
 HOME DESIGN SERVICE  
 (866) 805-3190