


**WEST ELEVATION**

SCALE \_\_\_\_\_ NT6



**SOUTH ELEVATION**

SCALE \_\_\_\_\_ NT6

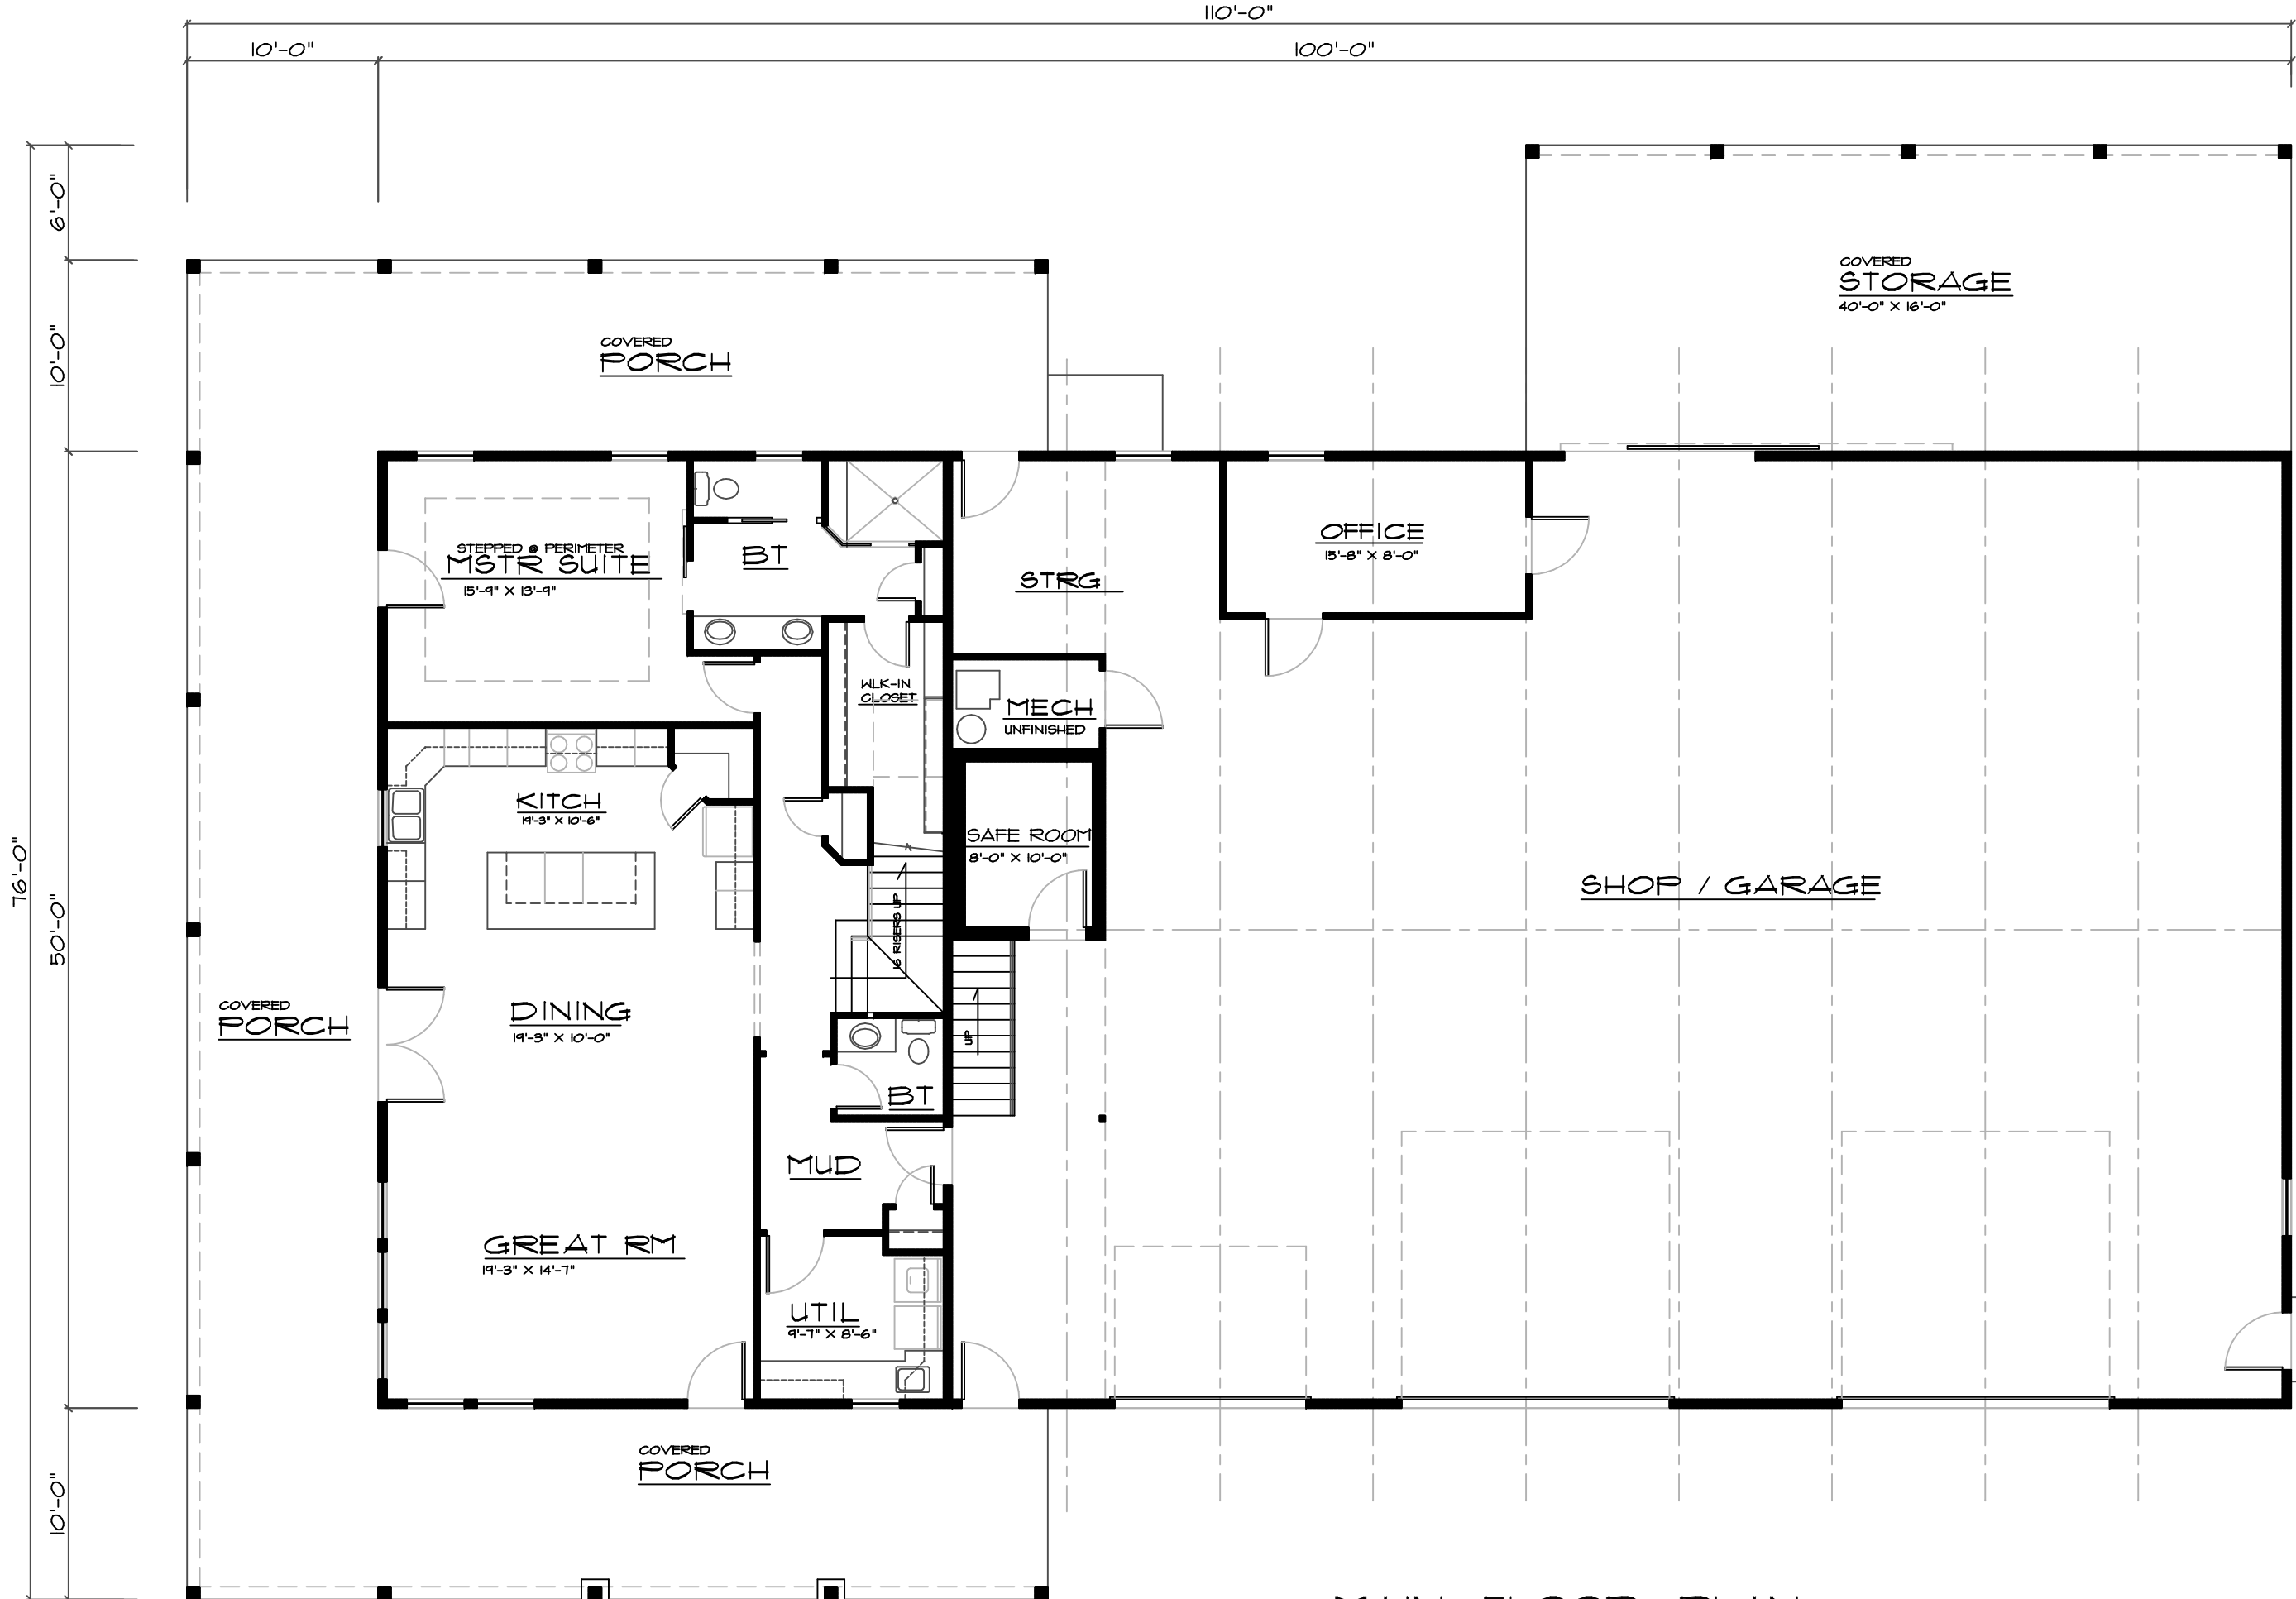


**MAIN FLOOR PLAN**

SCALE 1/4"  
 1704 SQ. FT. MAIN  
 1900 SQ. FT. UPPER  
 3604 SQ. FT. UPPER

*Grand River Design*  
 HOME DESIGN SERVICE  
 Gallatin Missouri 64640  
 (660) 605-3190

PLAN NUMBER  
**SH-3604-18C**

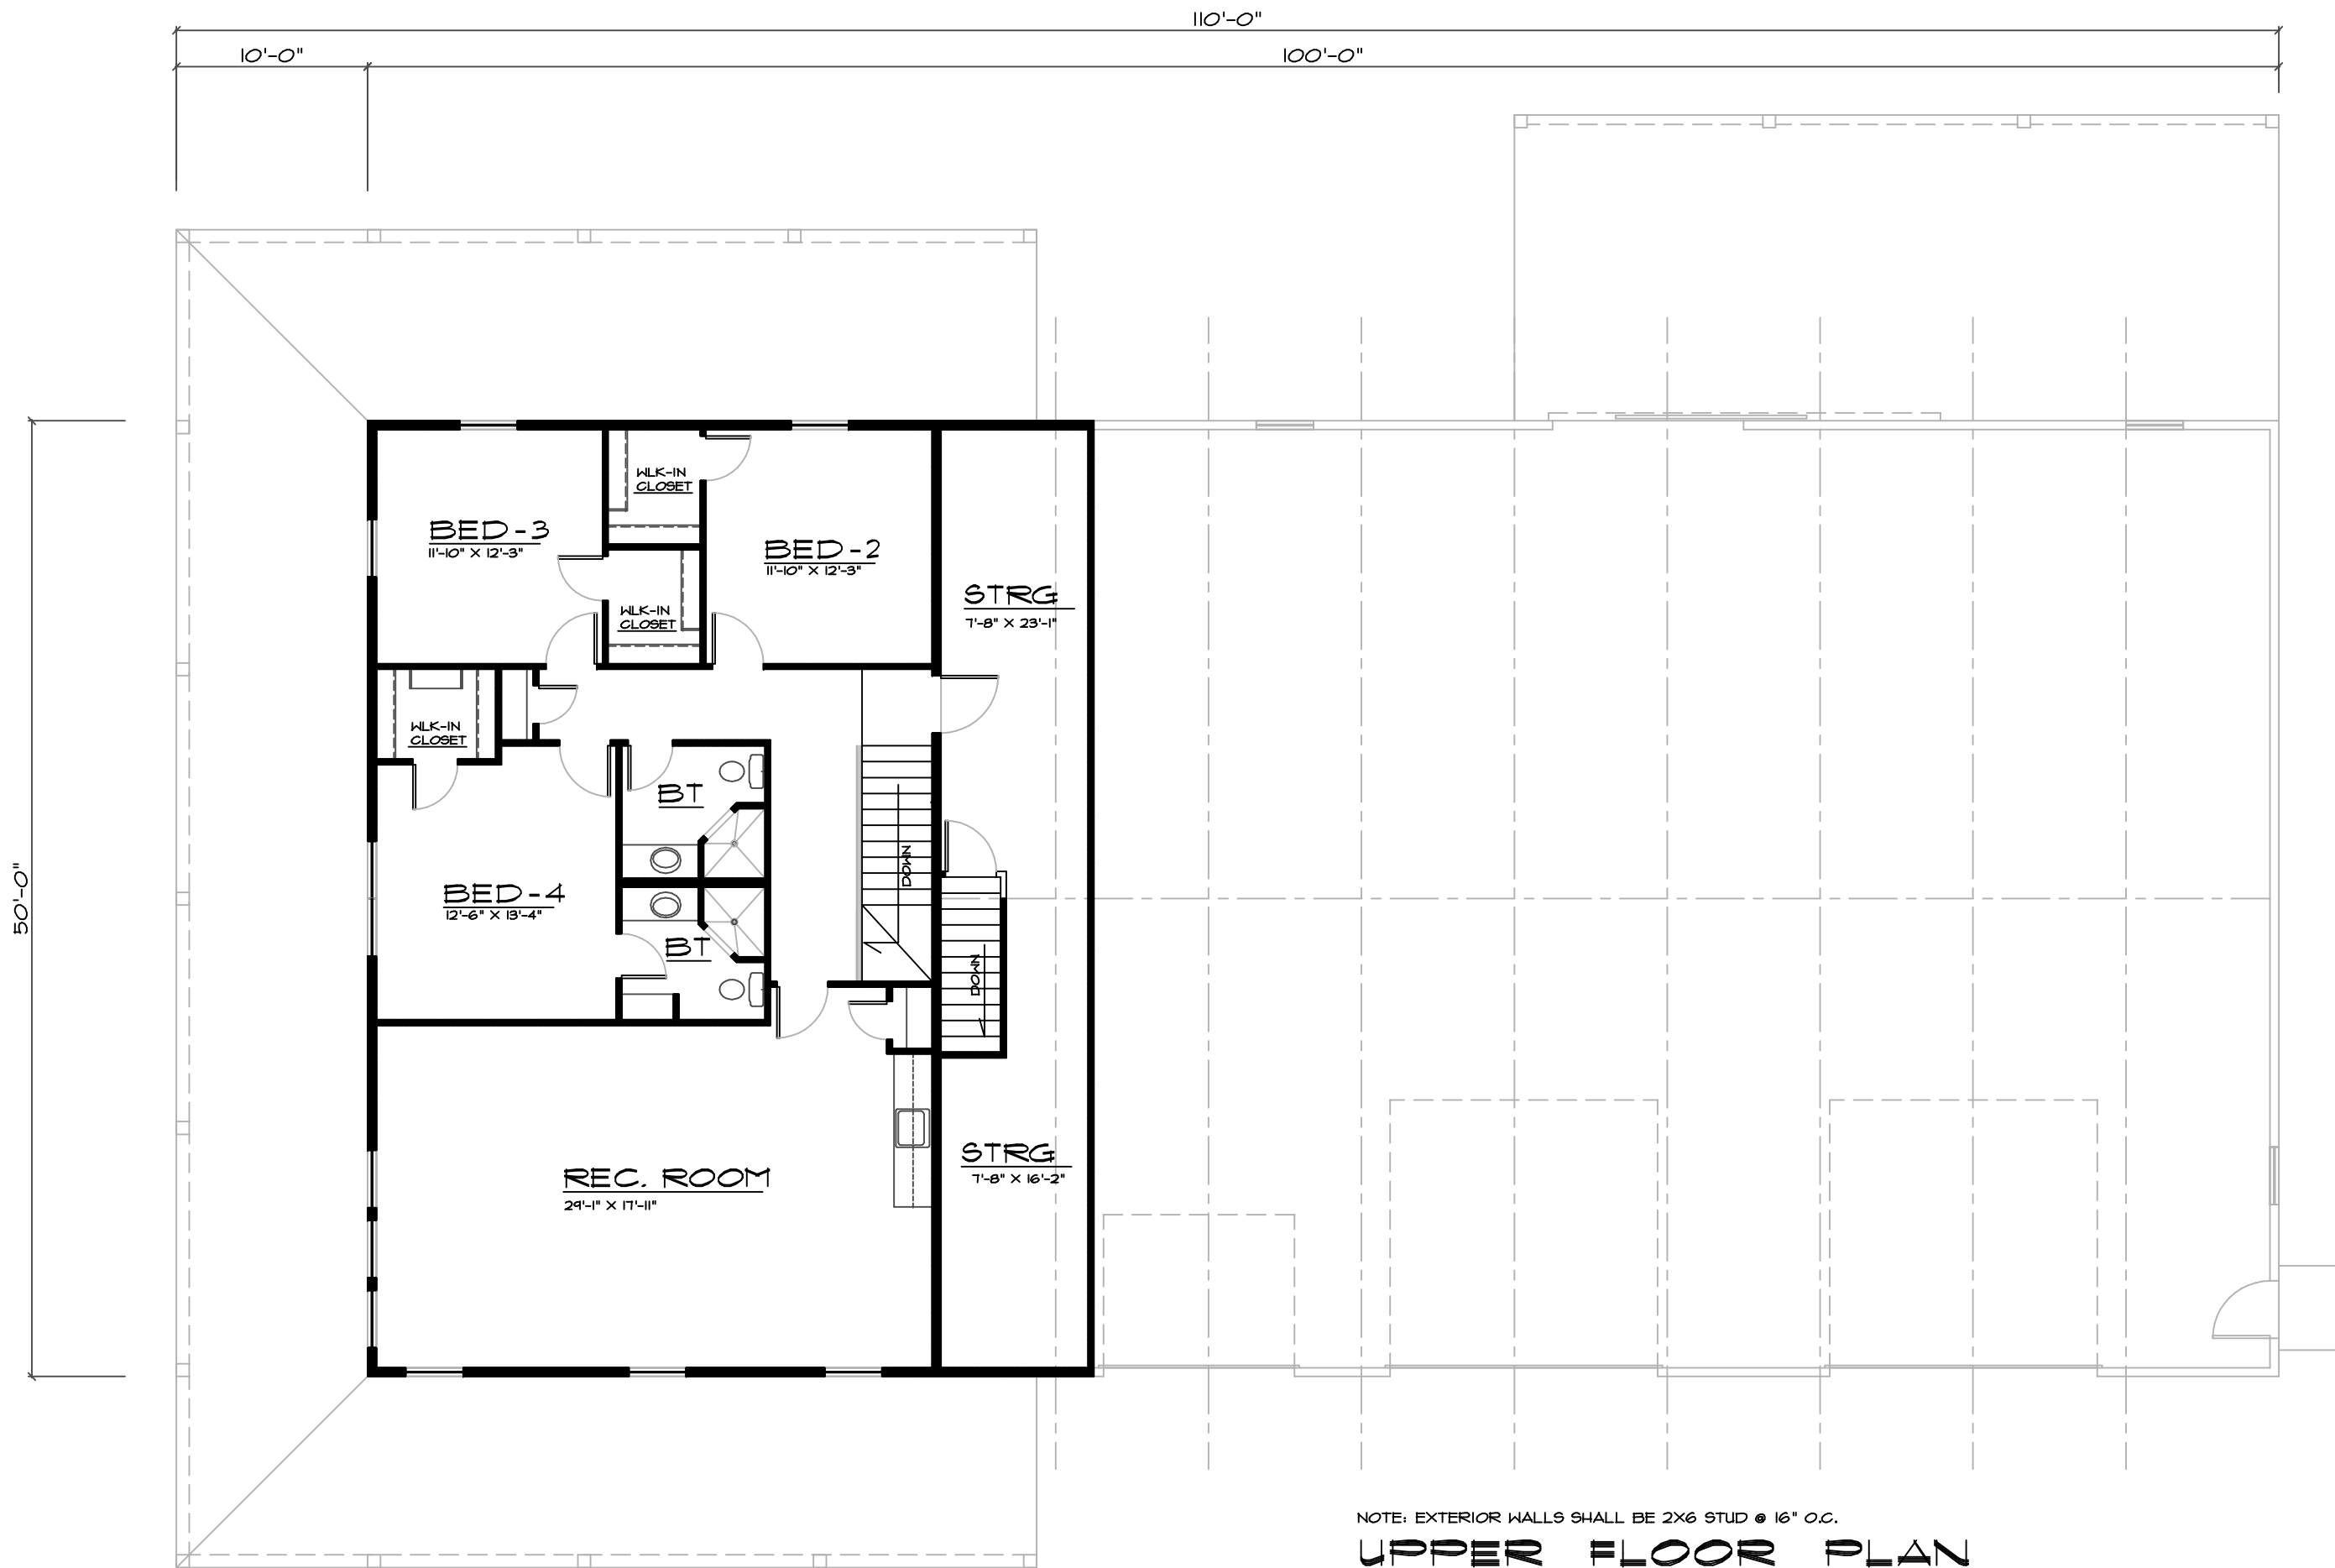

NOTE: EXTERIOR WALLS SHALL BE 2X6 STUD @ 16" O.C.

### UPPER FLOOR PLAN

SCALE \_\_\_\_\_ 1/4"

1500 SQ. FT. UPPER  
 400 SQ. FT. STORAGE  
 1900 SQ. FT. UPPER

**Grand River Design**  
 HOME DESIGN SERVICE  
 Callatin Missouri 64640  
 (660) 605-3190

DATE:  
APR 10, 18

SHEET:  
**3**

PLAN NUMBER  
**SH-3604-18C**