



Grand River Design
 HOME DESIGN SERVICE
 Callatin Missouri 64640
 (866) 605-3190

PLAN NUMBER
LR-1332-19C



RIGHT ELEVATION

SCALE _____ NT8




REAR ELEVATION

SCALE _____ NT8

Grand River Design
 HOME DESIGN SERVICE
 Callatin, Missouri 64640
 (660) 605-3190

PLAN NUMBER
LR-1332-19C

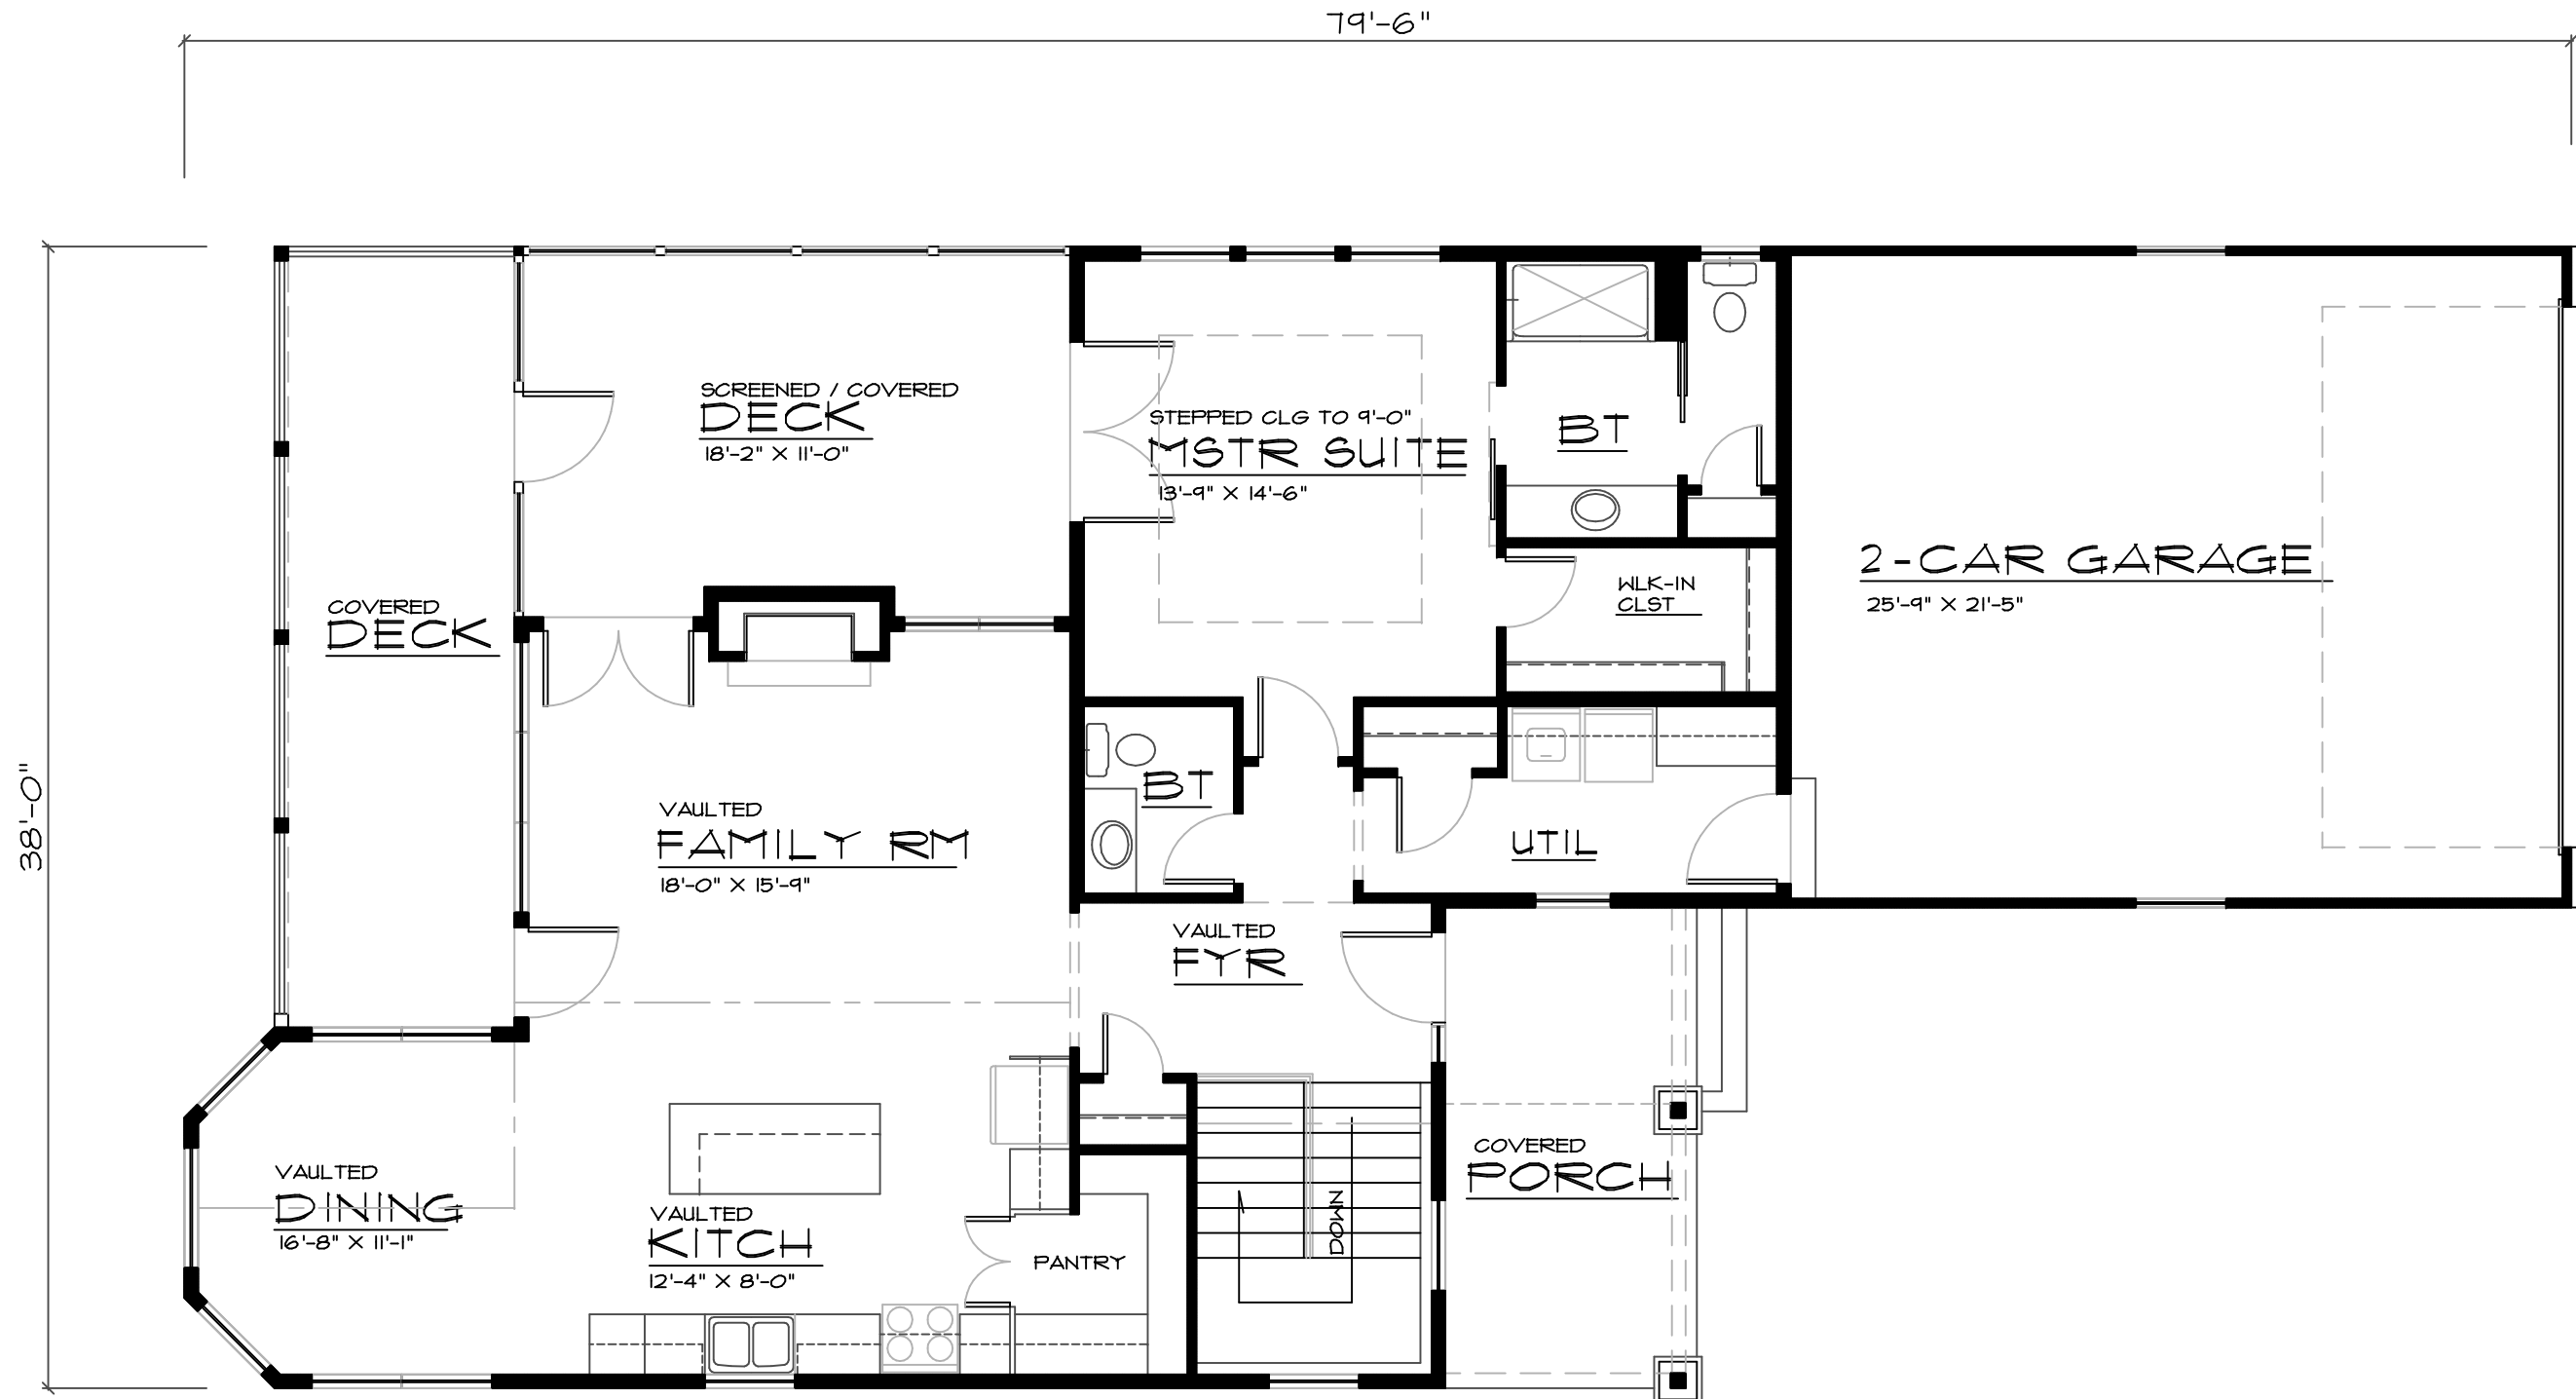

MAIN FLOOR PLAN

SCALE _____ NTS
 1332 SQ. FT. MAIN FLOOR FINISHED
 228 SQ. FT. SCREENED PORCH

Grand River Design
 HOME DESIGN SERVICE
 Gallatin Missouri 64640
 (660) 605-3190

PLAN NUMBER
LR-1332-19C