


RIGHT ELEVATION

SCALE _____ 1/8"

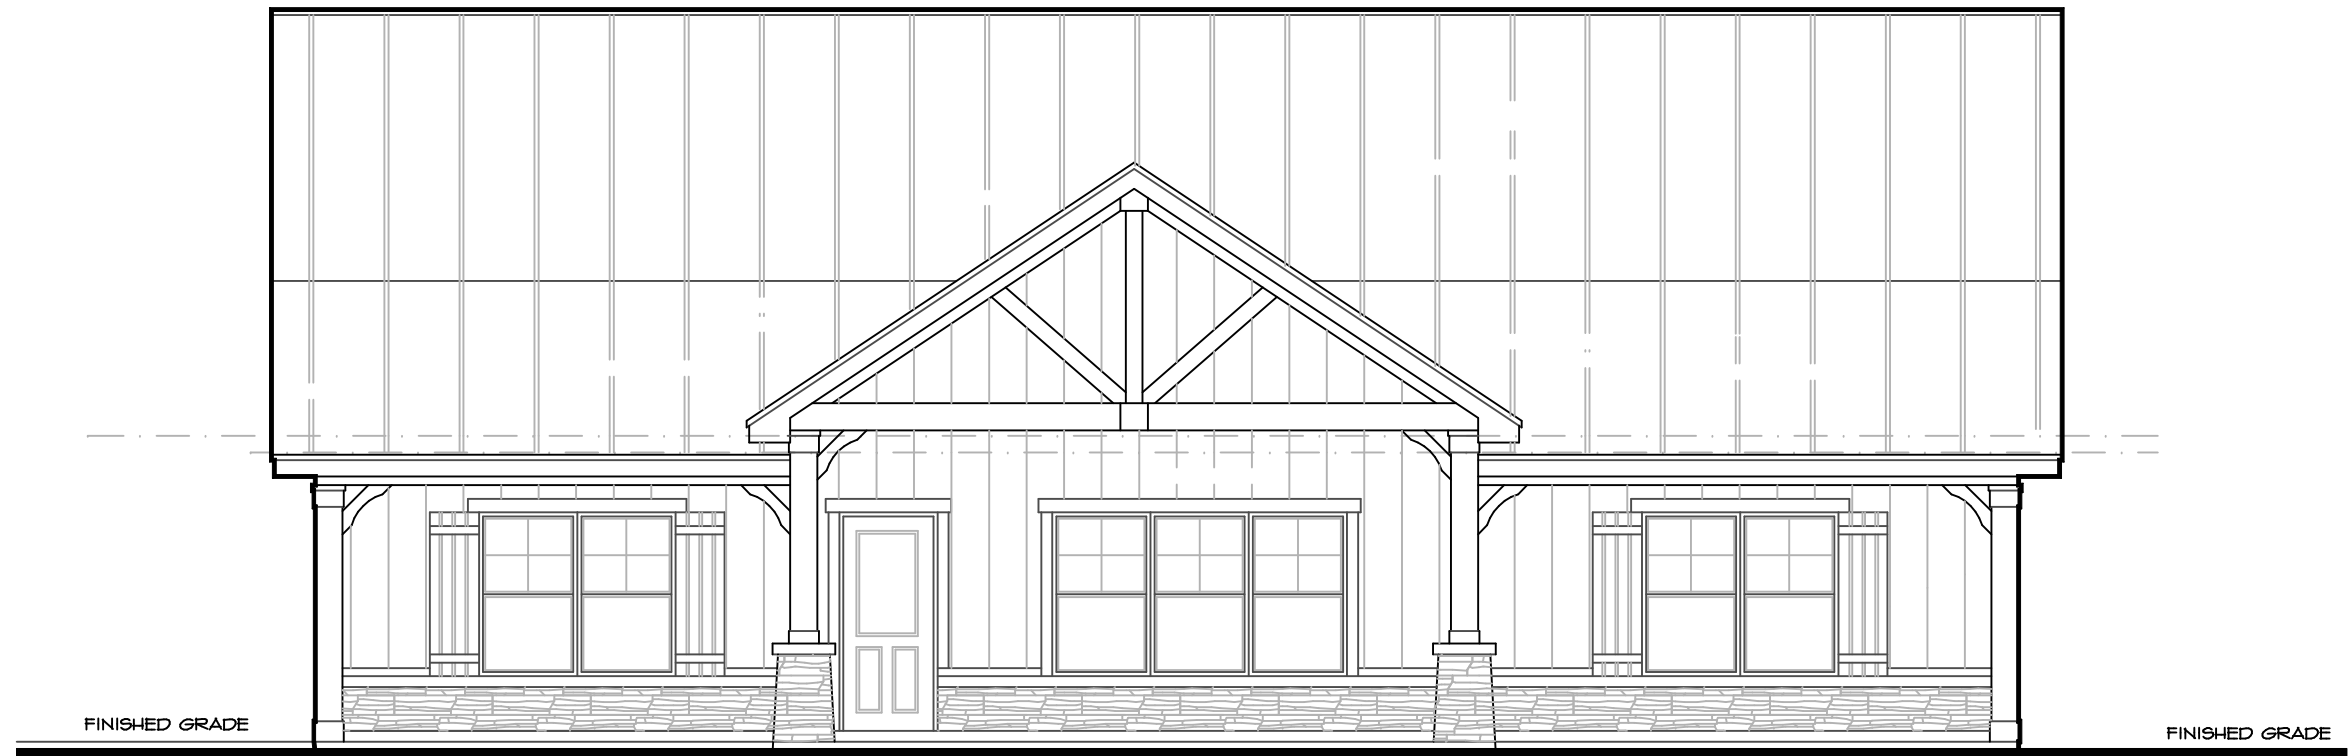


FRONT ELEVATION

SCALE _____ NTS

Grand River Design
HOME DESIGN SERVICE
(660) 605-3190

PLAN NUMBER
LR-1976-22C

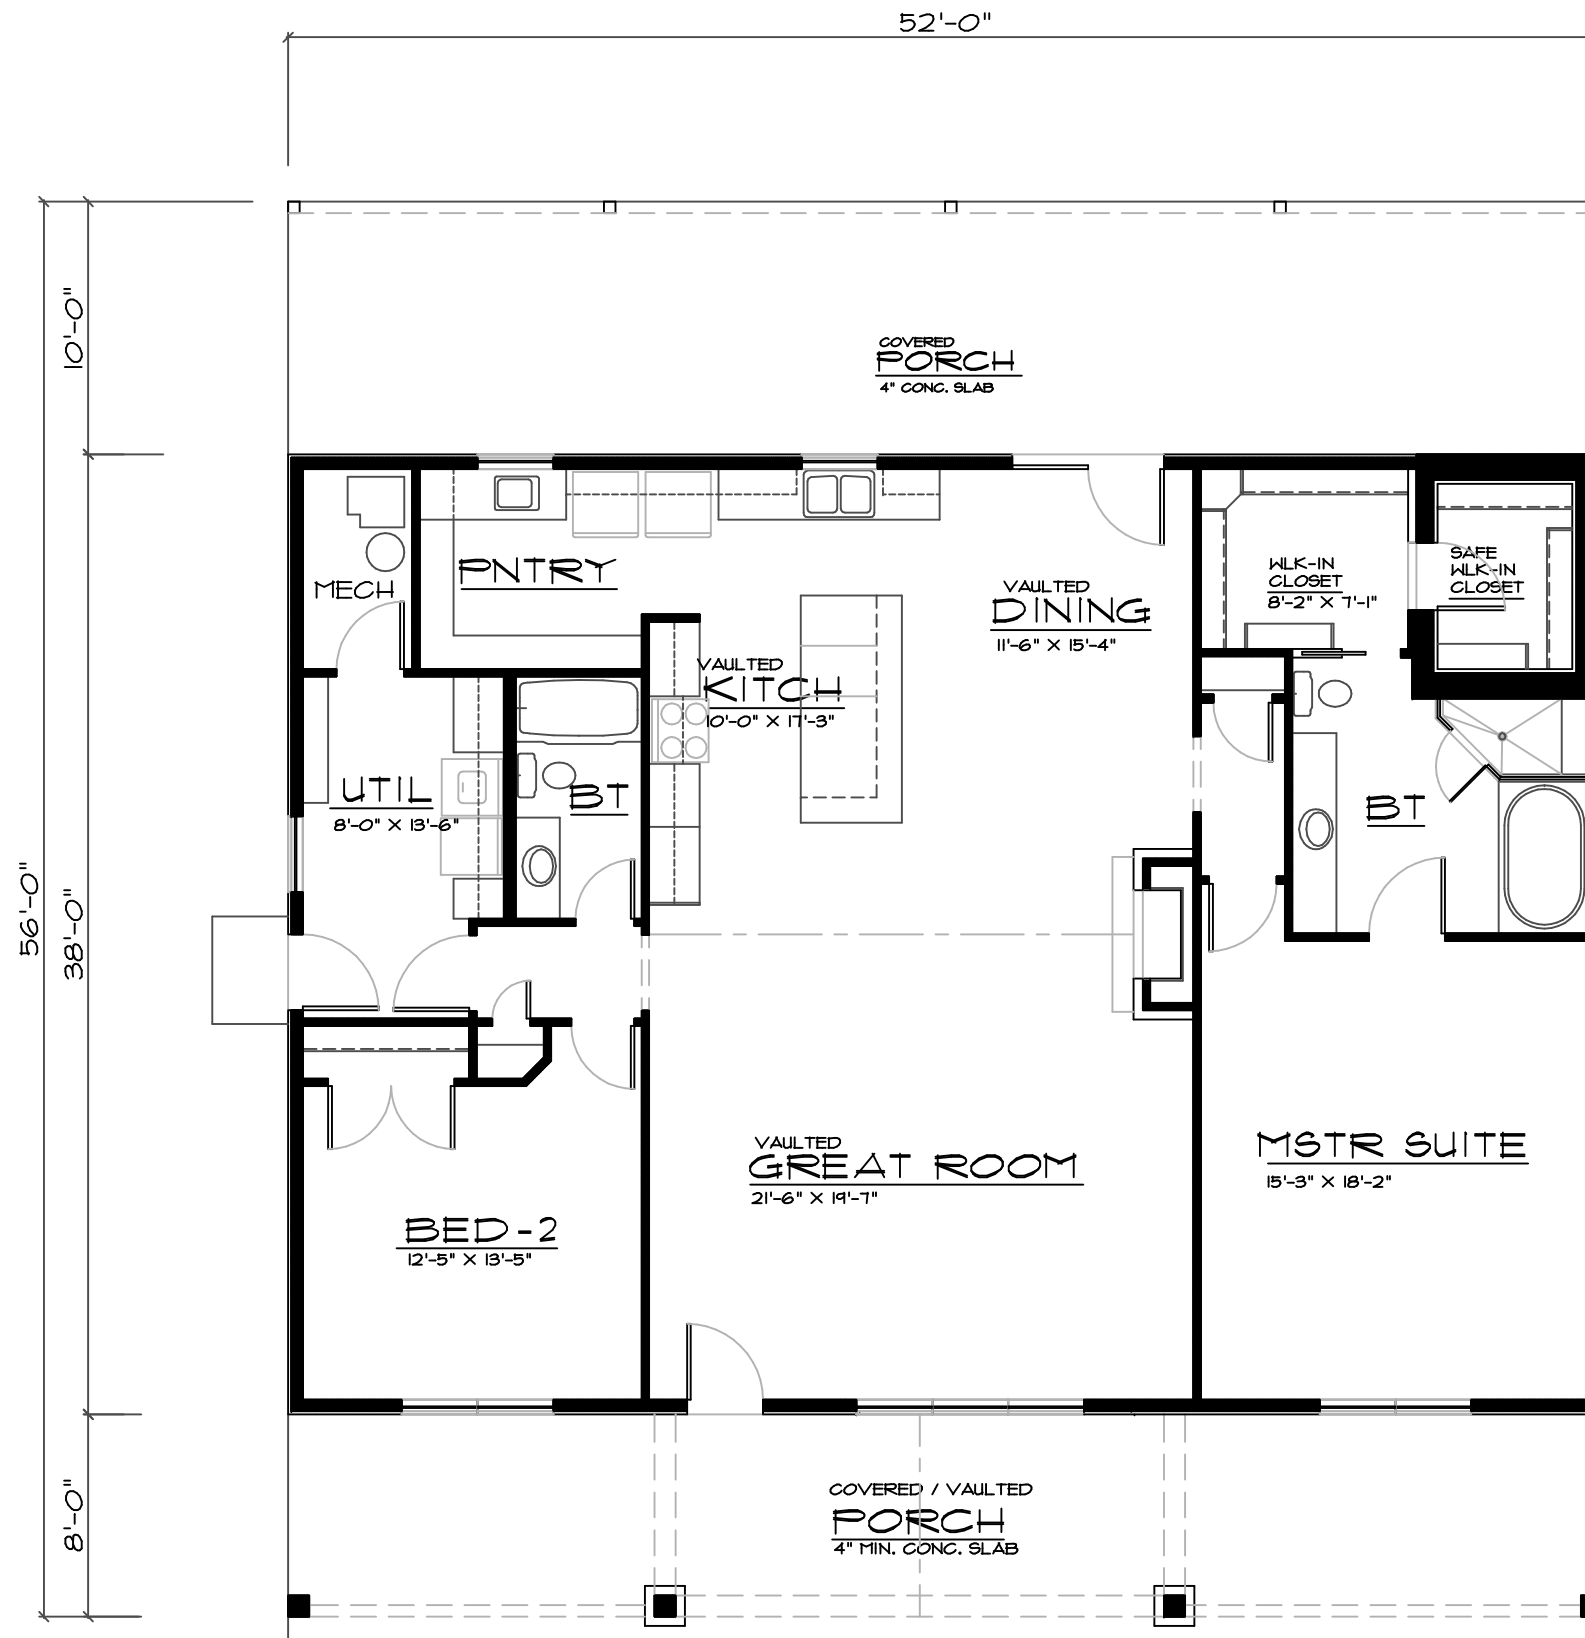

MAIN FLOOR PLAN

SCALE _____ NTS
1976 SQ. FT. MAIN LEVEL

Grand River Design
HOME DESIGN SERVICE
(860) 605-3190

PLAN NUMBER
LR-1976-22C