



**FRONT ELEVATION**

SCALE \_\_\_\_\_ NT@

*Grand River Design*  
HOME DESIGN SERVICE  
Gallatin Missouri 64640  
(660) 605-3190


PLAN NUMBER  
**LR-2112-17C**



**REAR ELEVATION**

SCALE


NTS

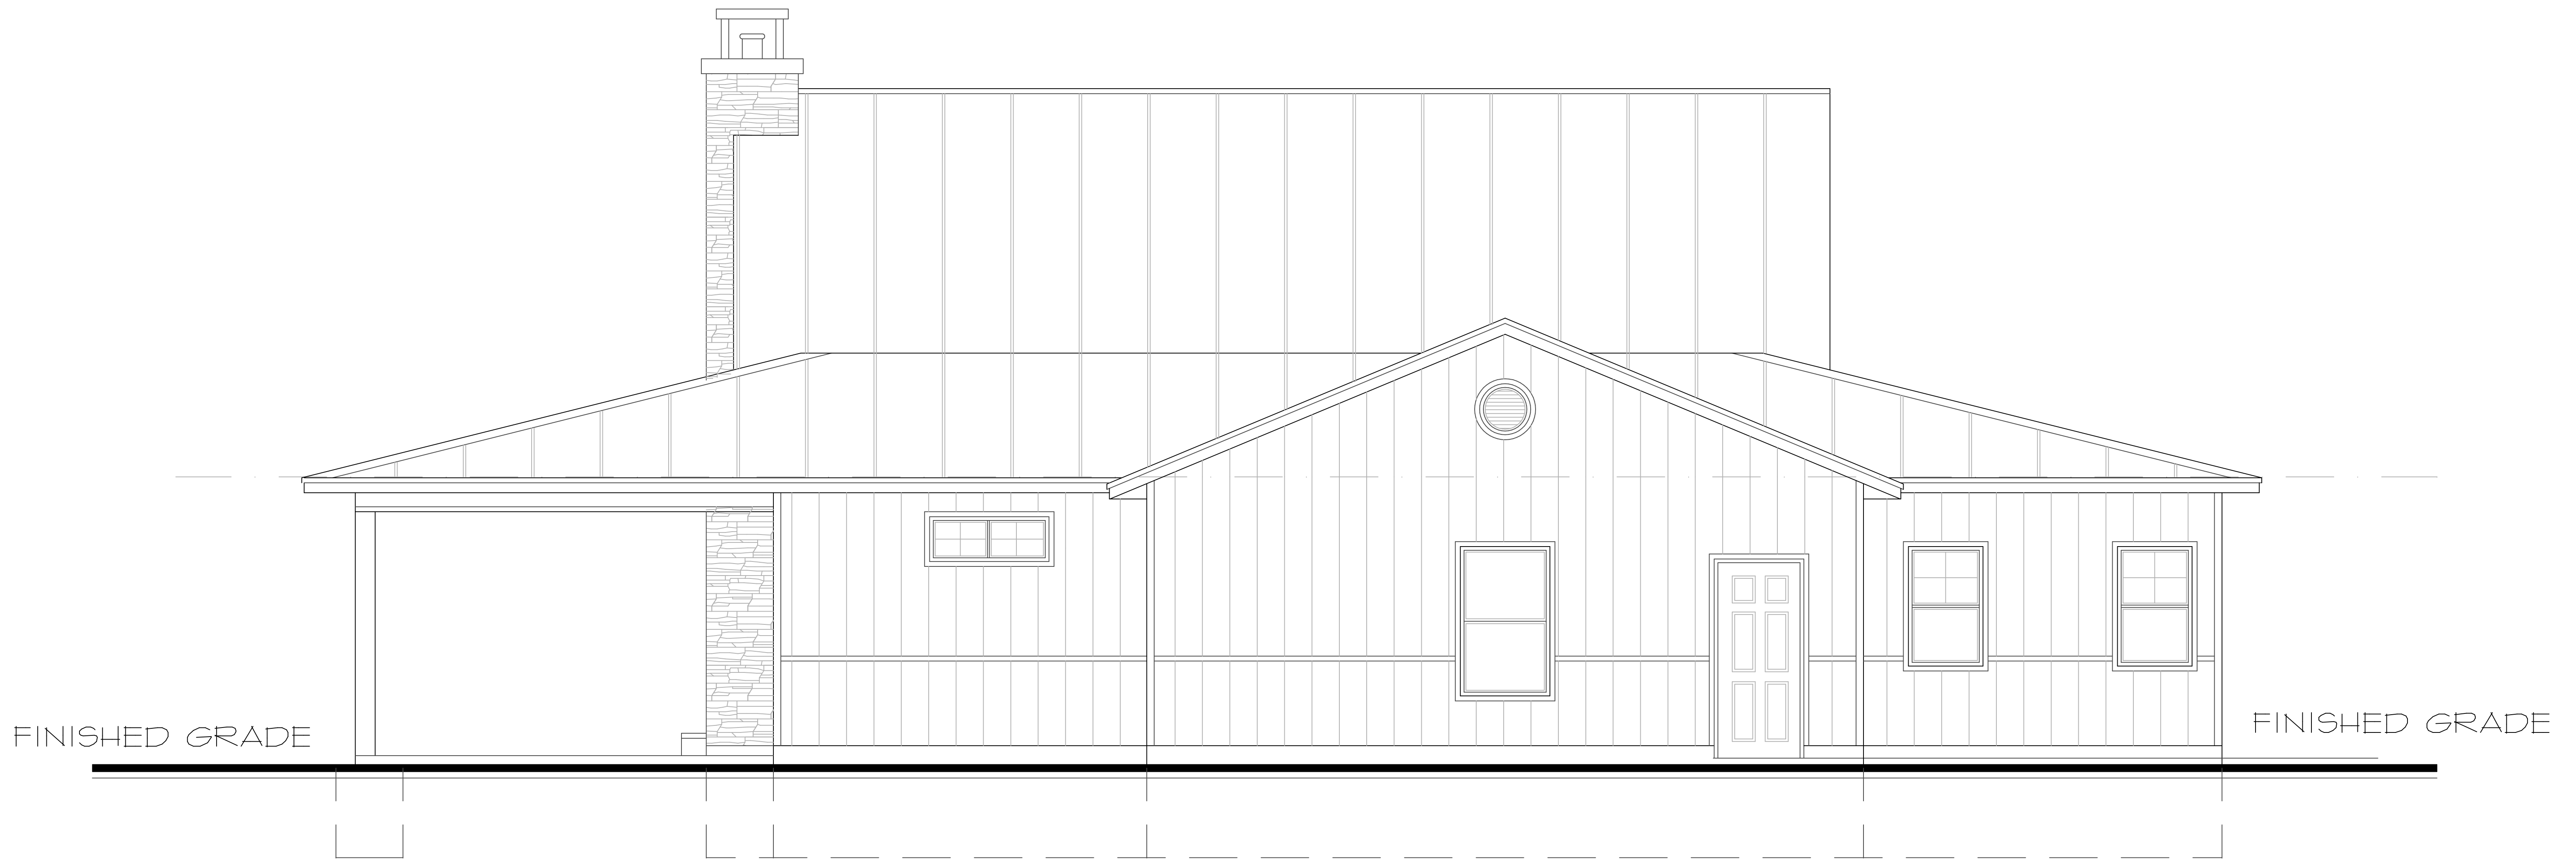

LEFT ELEVATION


SCALE

NTS

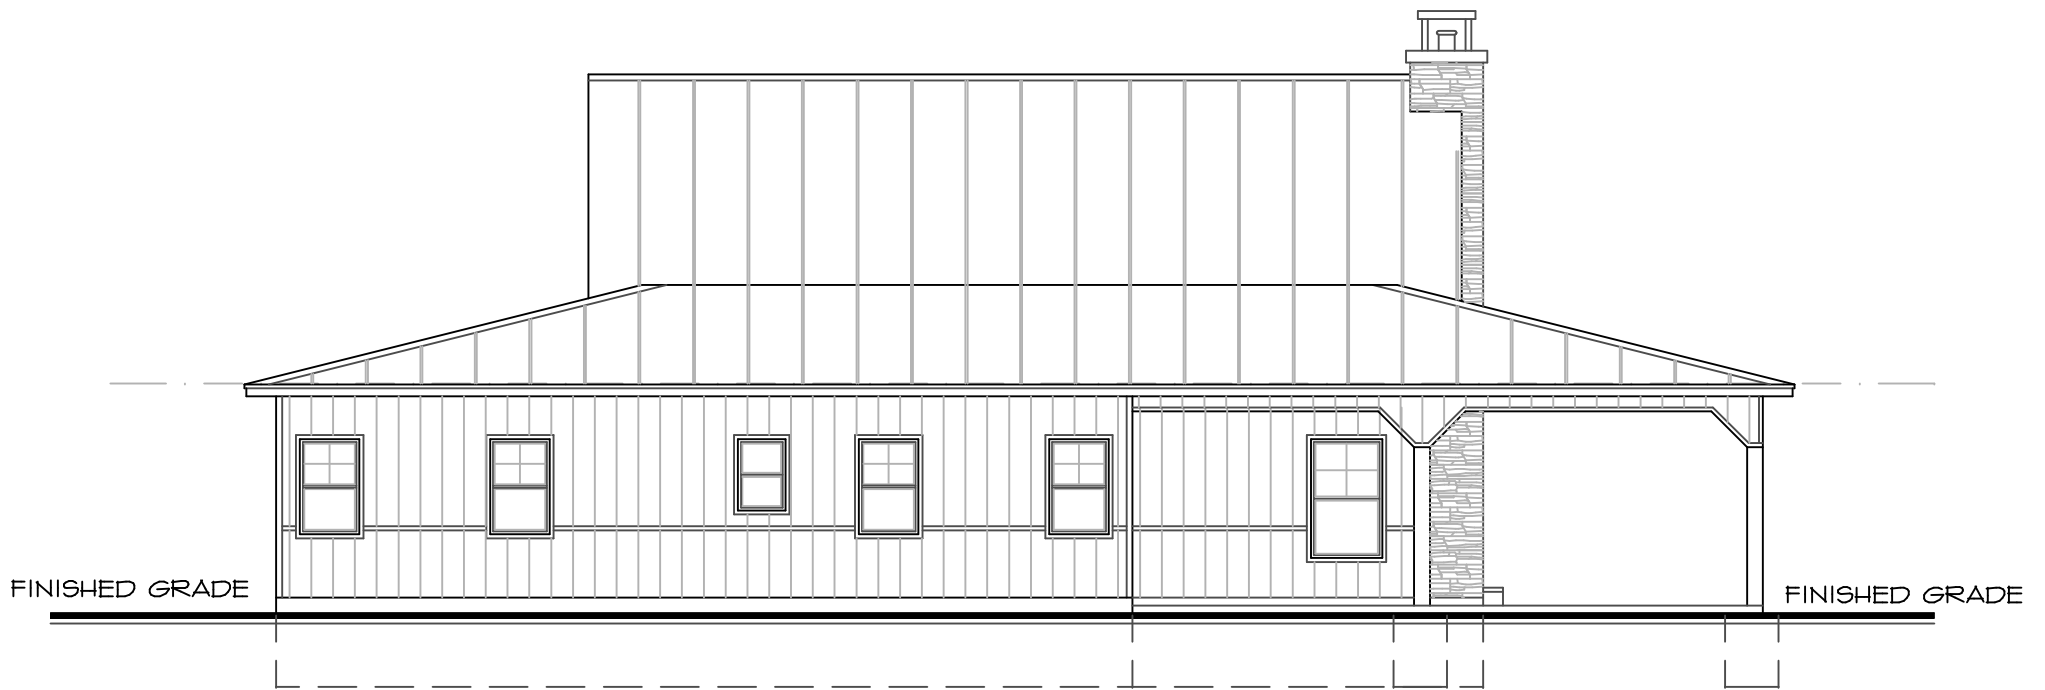

# RIGHT ELEVATION

SCALE \_\_\_\_\_ NTS

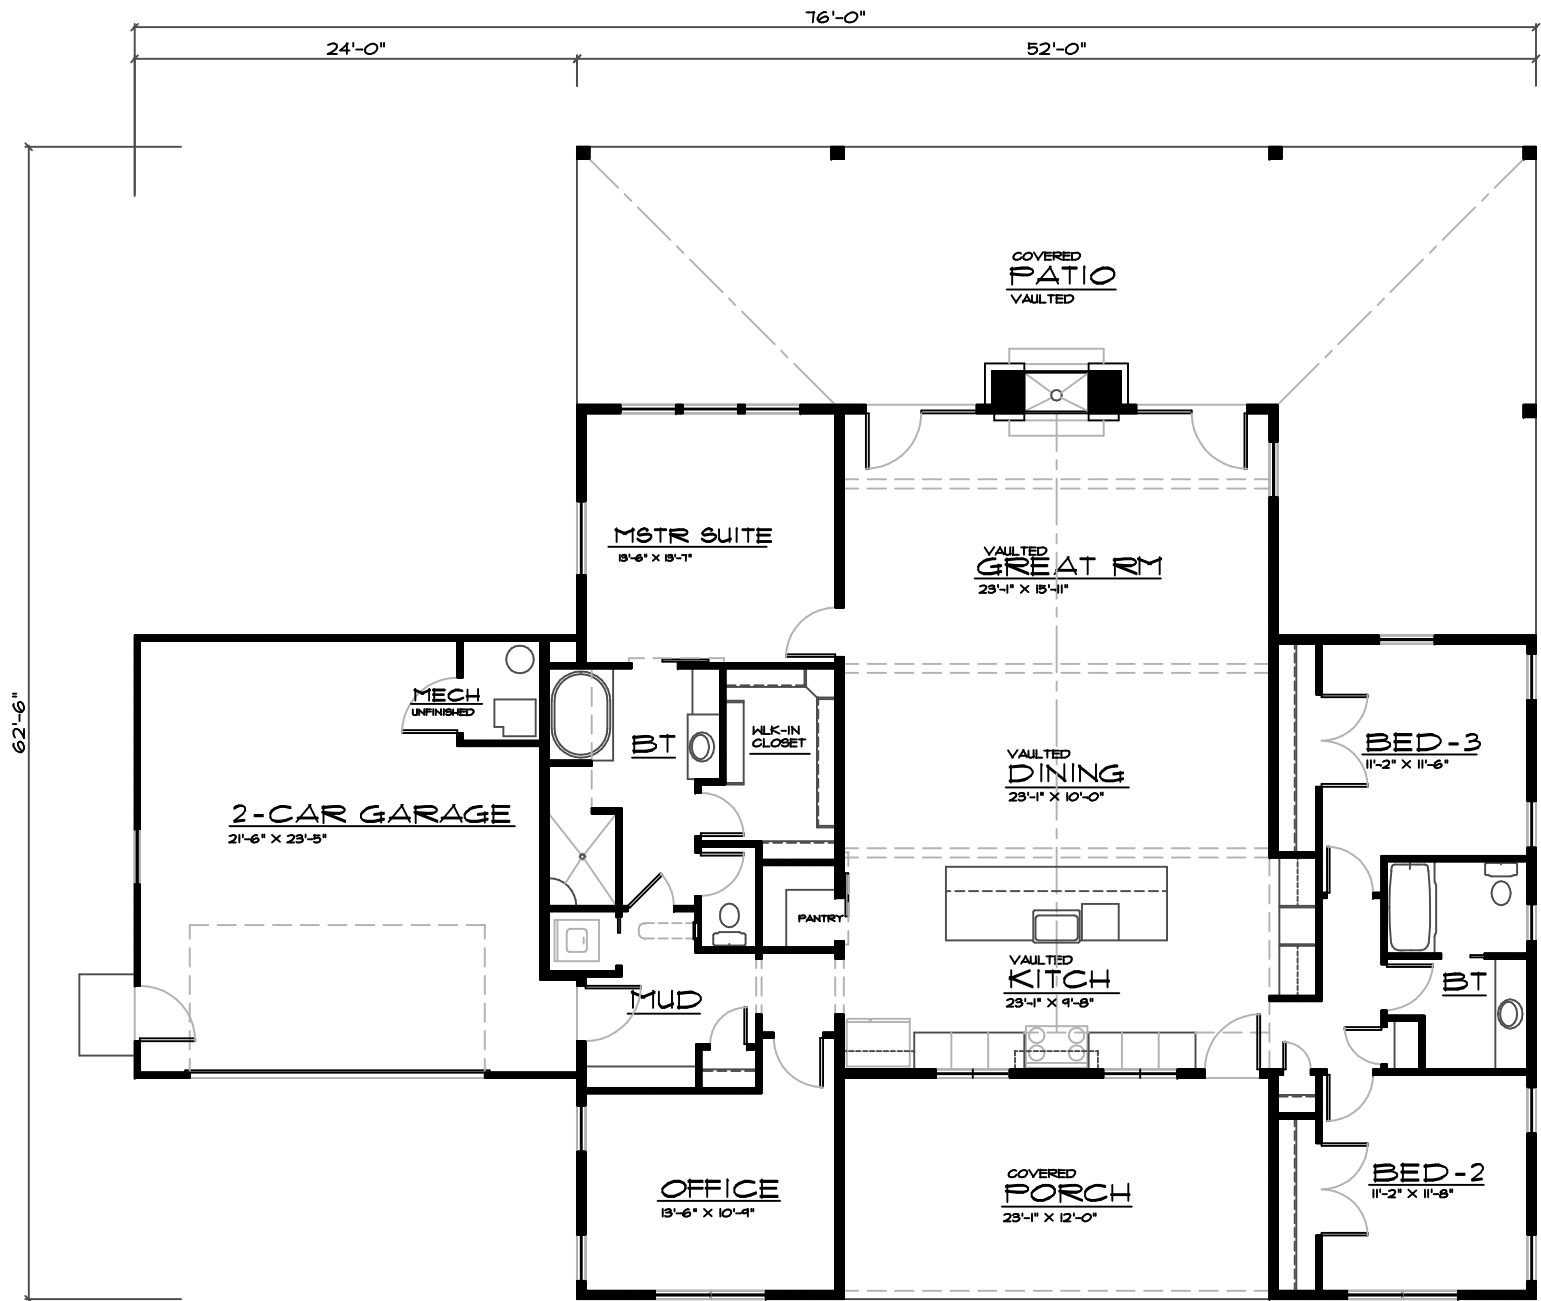

*Grand River Design*  
 HOME DESIGN SERVICE  
 Gallatin Missouri 64640  
 (660) 605-3190

**MAIN FLOOR PLAN**

SCALE: NT8  
 2112 SQ. FT. MAIN

PLAN NUMBER  
**LR-2112-17C**