

9'-0" CEILING HEIGHT TYPICAL UNLESS OTHERWISE NOTED

MAIN FLOOR PLAN

SCALE _____ 1/4"


1500 SQ. FT. MAIN LEVEL

PLAN NUMBER

G-2395-21CE

Grand River Design
HOME DESIGN SERVICE

(660) 605-3190

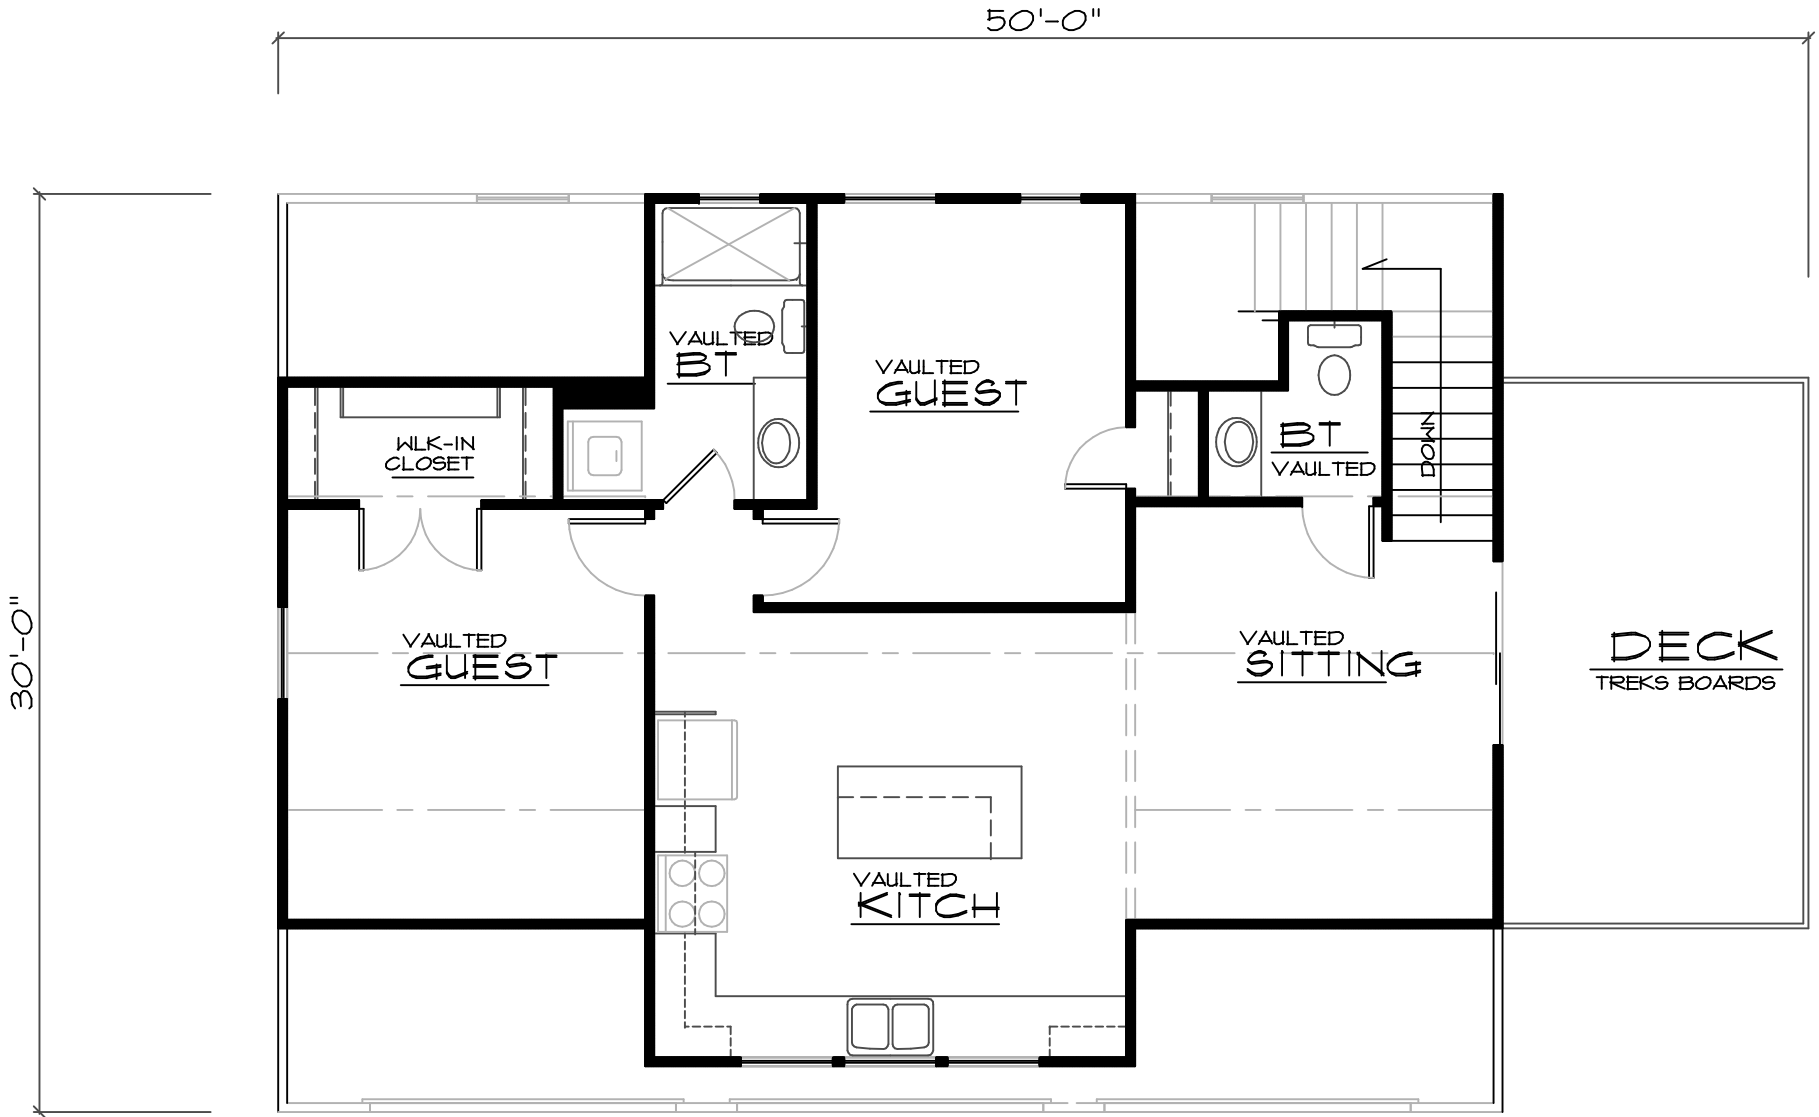


UPPER FLOOR PLAN

SCALE _____ NT6
 895 SQ. FT. MAIN LEVEL

PLAN NUMBER
G-2395-21CE

Grand River Design
 HOME DESIGN SERVICE
 (660) 605-3190

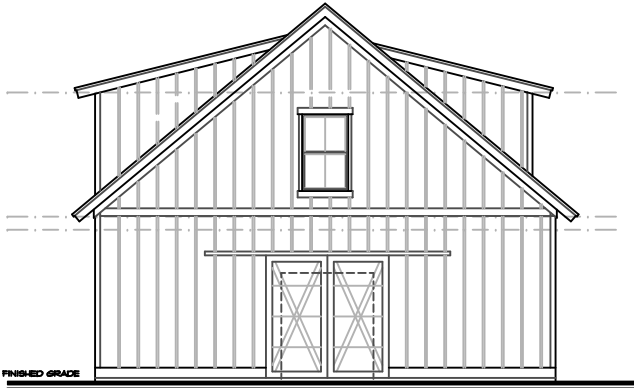

LEFT ELEVATION

SCALE _____ NTS




REAR ELEVATION

SCALE _____ NTS



RIGHT ELEVATION

SCALE _____ NTS

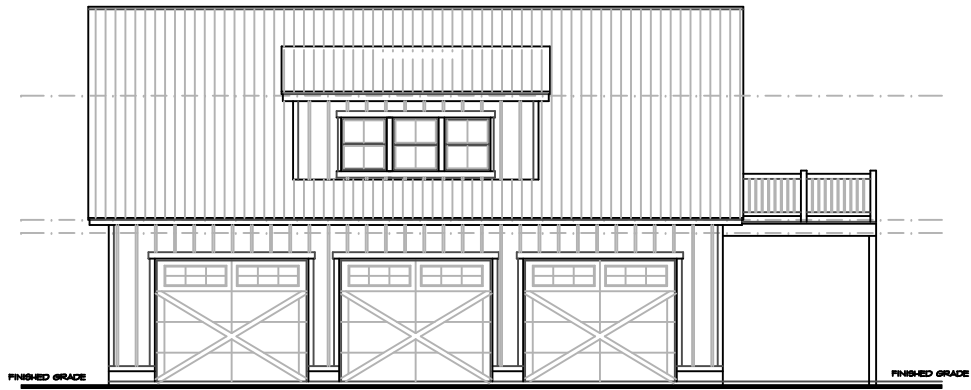

FRONT ELEVATION

SCALE _____ NTS

Grand River Design
HOME DESIGN SERVICE

(660) 605-3190

PLAN NUMBER
G-2395-21CE