


**RIGHT ELEVATION**  
SCALE \_\_\_\_\_ NTS



**FRONT ELEVATION**  
SCALE \_\_\_\_\_ NTS

*Grand River Design*  
HOME DESIGN SERVICE  
Gallatin Missouri 64640  
(660) 605-3190

PLAN NUMBER  
**SH-1980-18C**

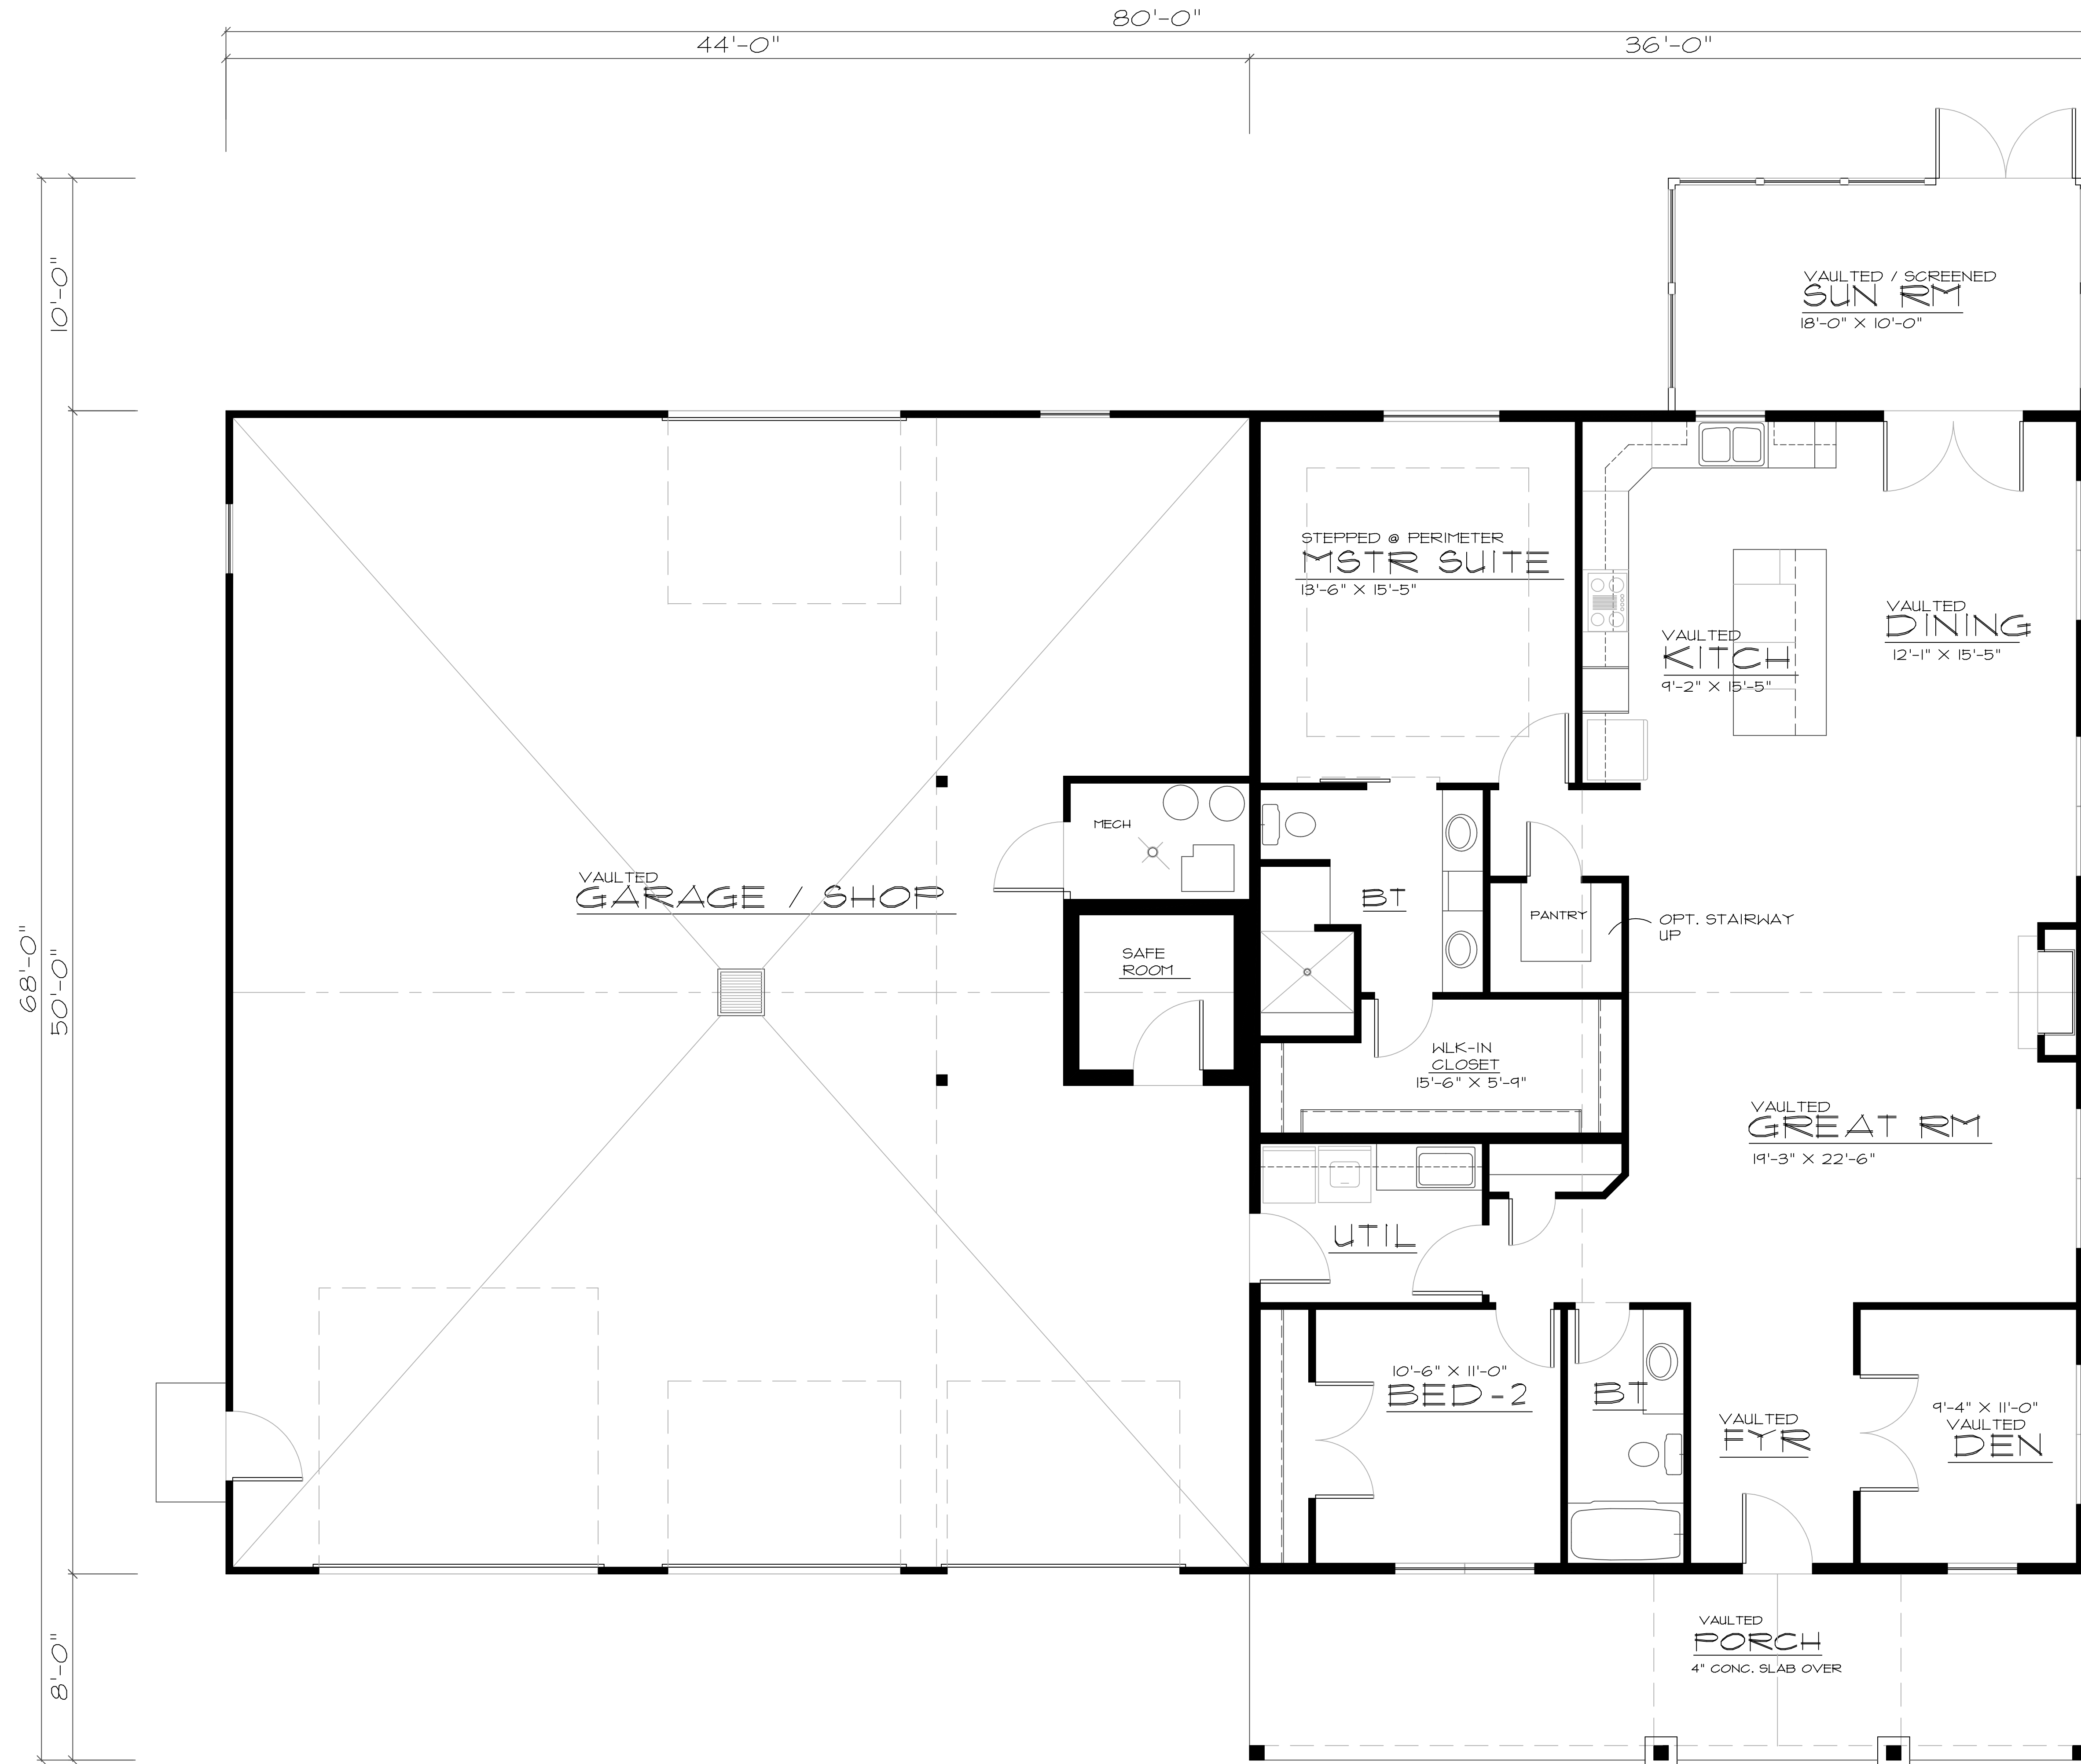

NOTE: EXTERIOR WALLS SHALL BE 2X6 STUD @ 16" O.C.

**MAIN FLOOR PLAN**

SCALE \_\_\_\_\_ NTS  
 1800 SQ. FT. MAIN FLOOR  
 180 SQ. FT. SUN ROOM

PLAN NUMBER  
**SH-1980-18C**

*Grand River Design*  
 HOME DESIGN SERVICE  
 (660) 605-3190