



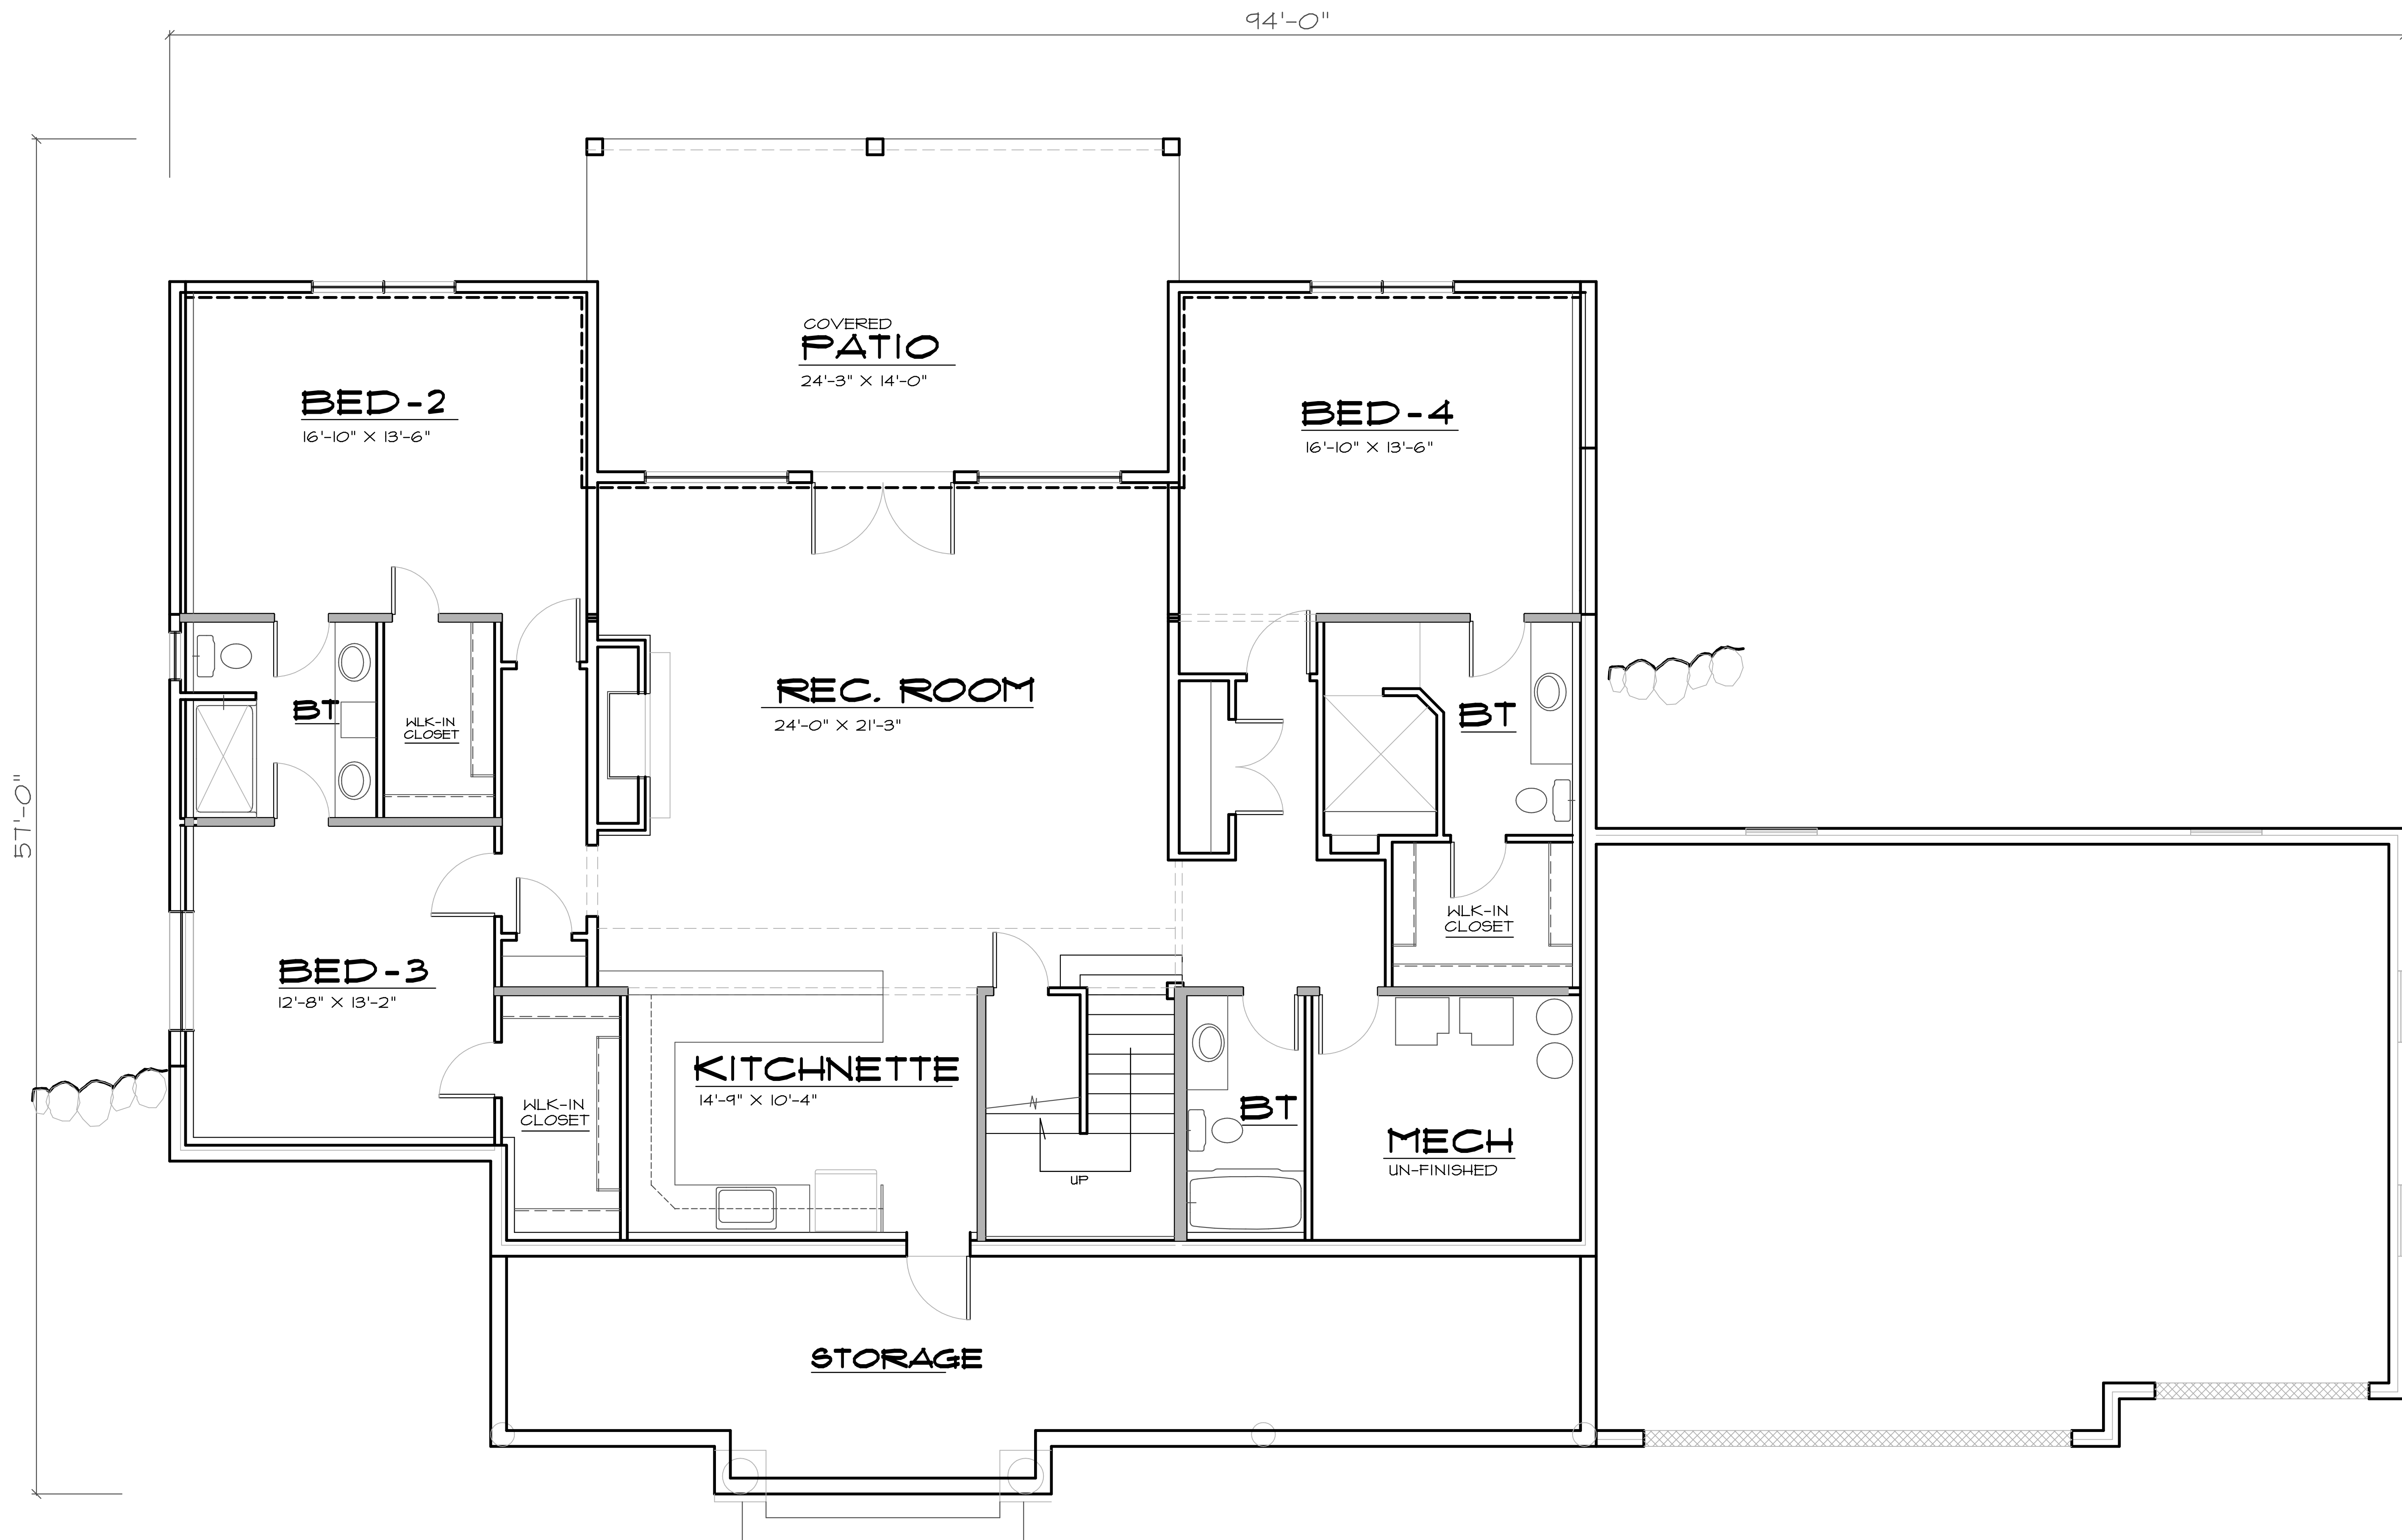

10'-0" CEILING HEIGHT TYPICAL UNLESS OTHERWISE NOTED
FTG. / FOUND PLAN
SCALE _____ 1/4"
2051 SQ. FT. FINISHED LOWER LEVEL

PLAN NUMBER
LR-2214-21C

Grand River Design
HOME DESIGN SERVICE
(660) 605-3190

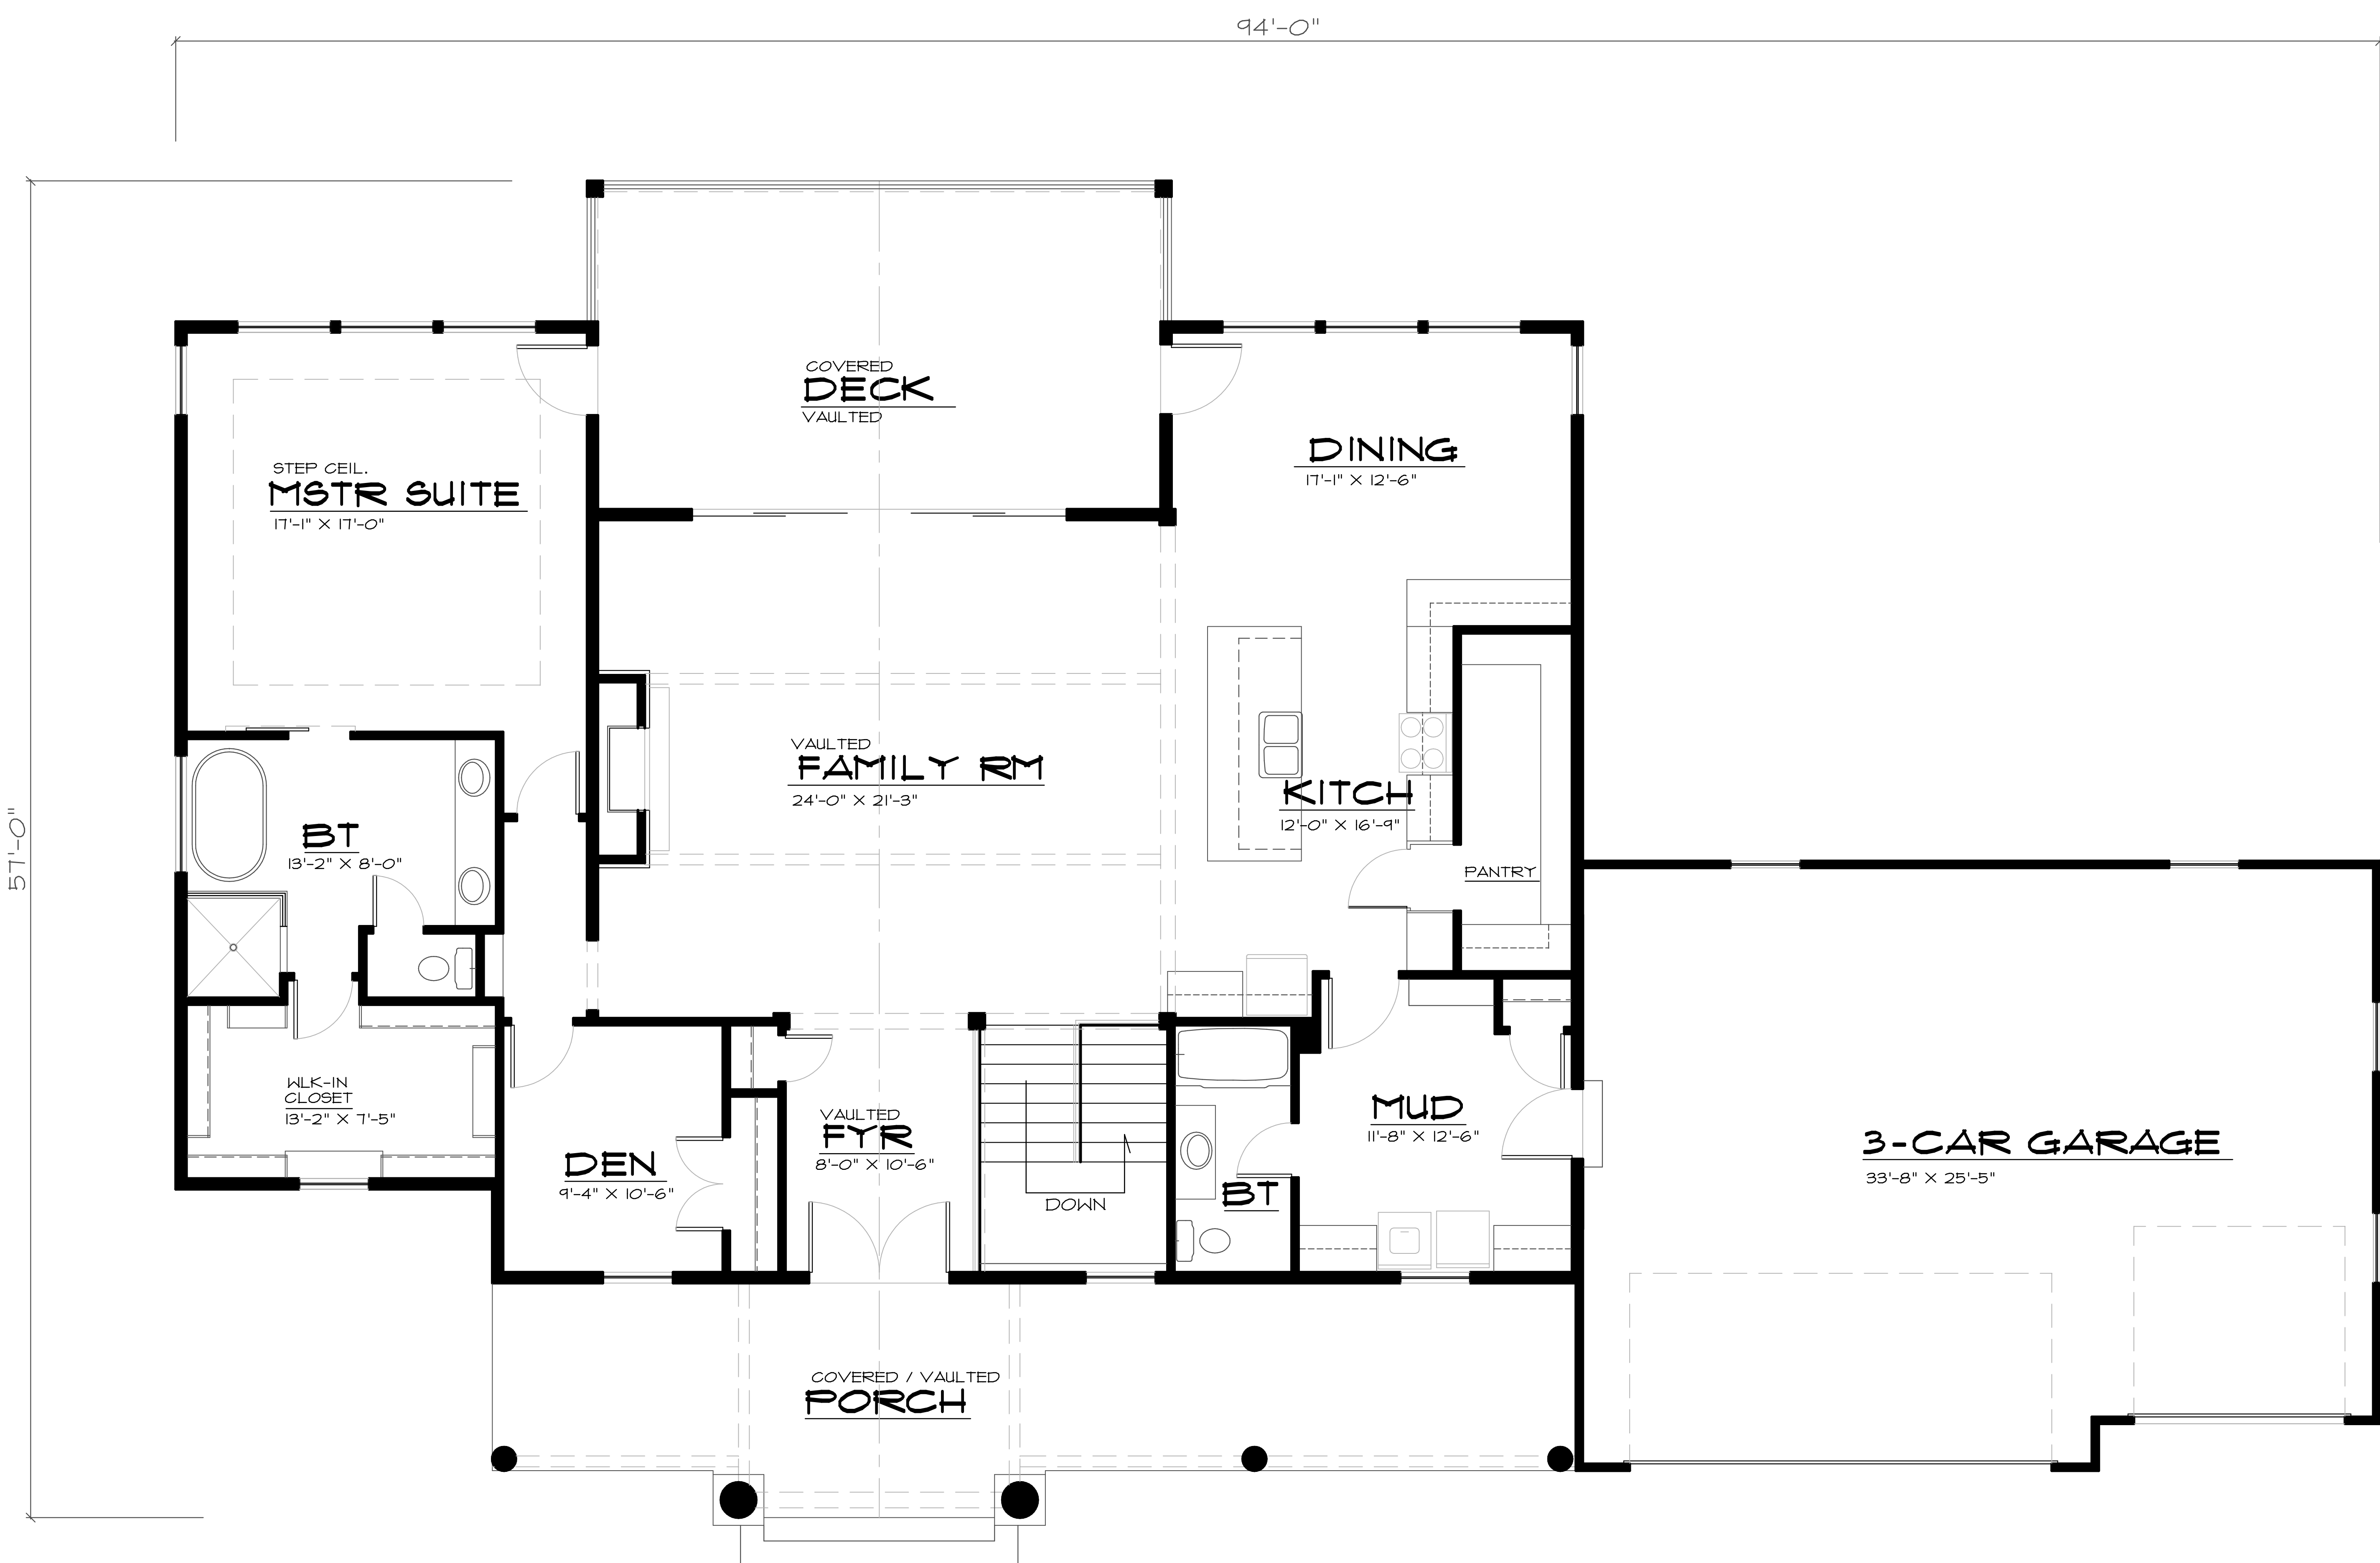


MAIN FLOOR PLAN

SCALE
2214 SQ. FT. MAIN LEVEL

1/4"

PLAN NUMBER
LR-2214-21C

Grand River Design
HOME DESIGN SERVICE
(660) 605-3190

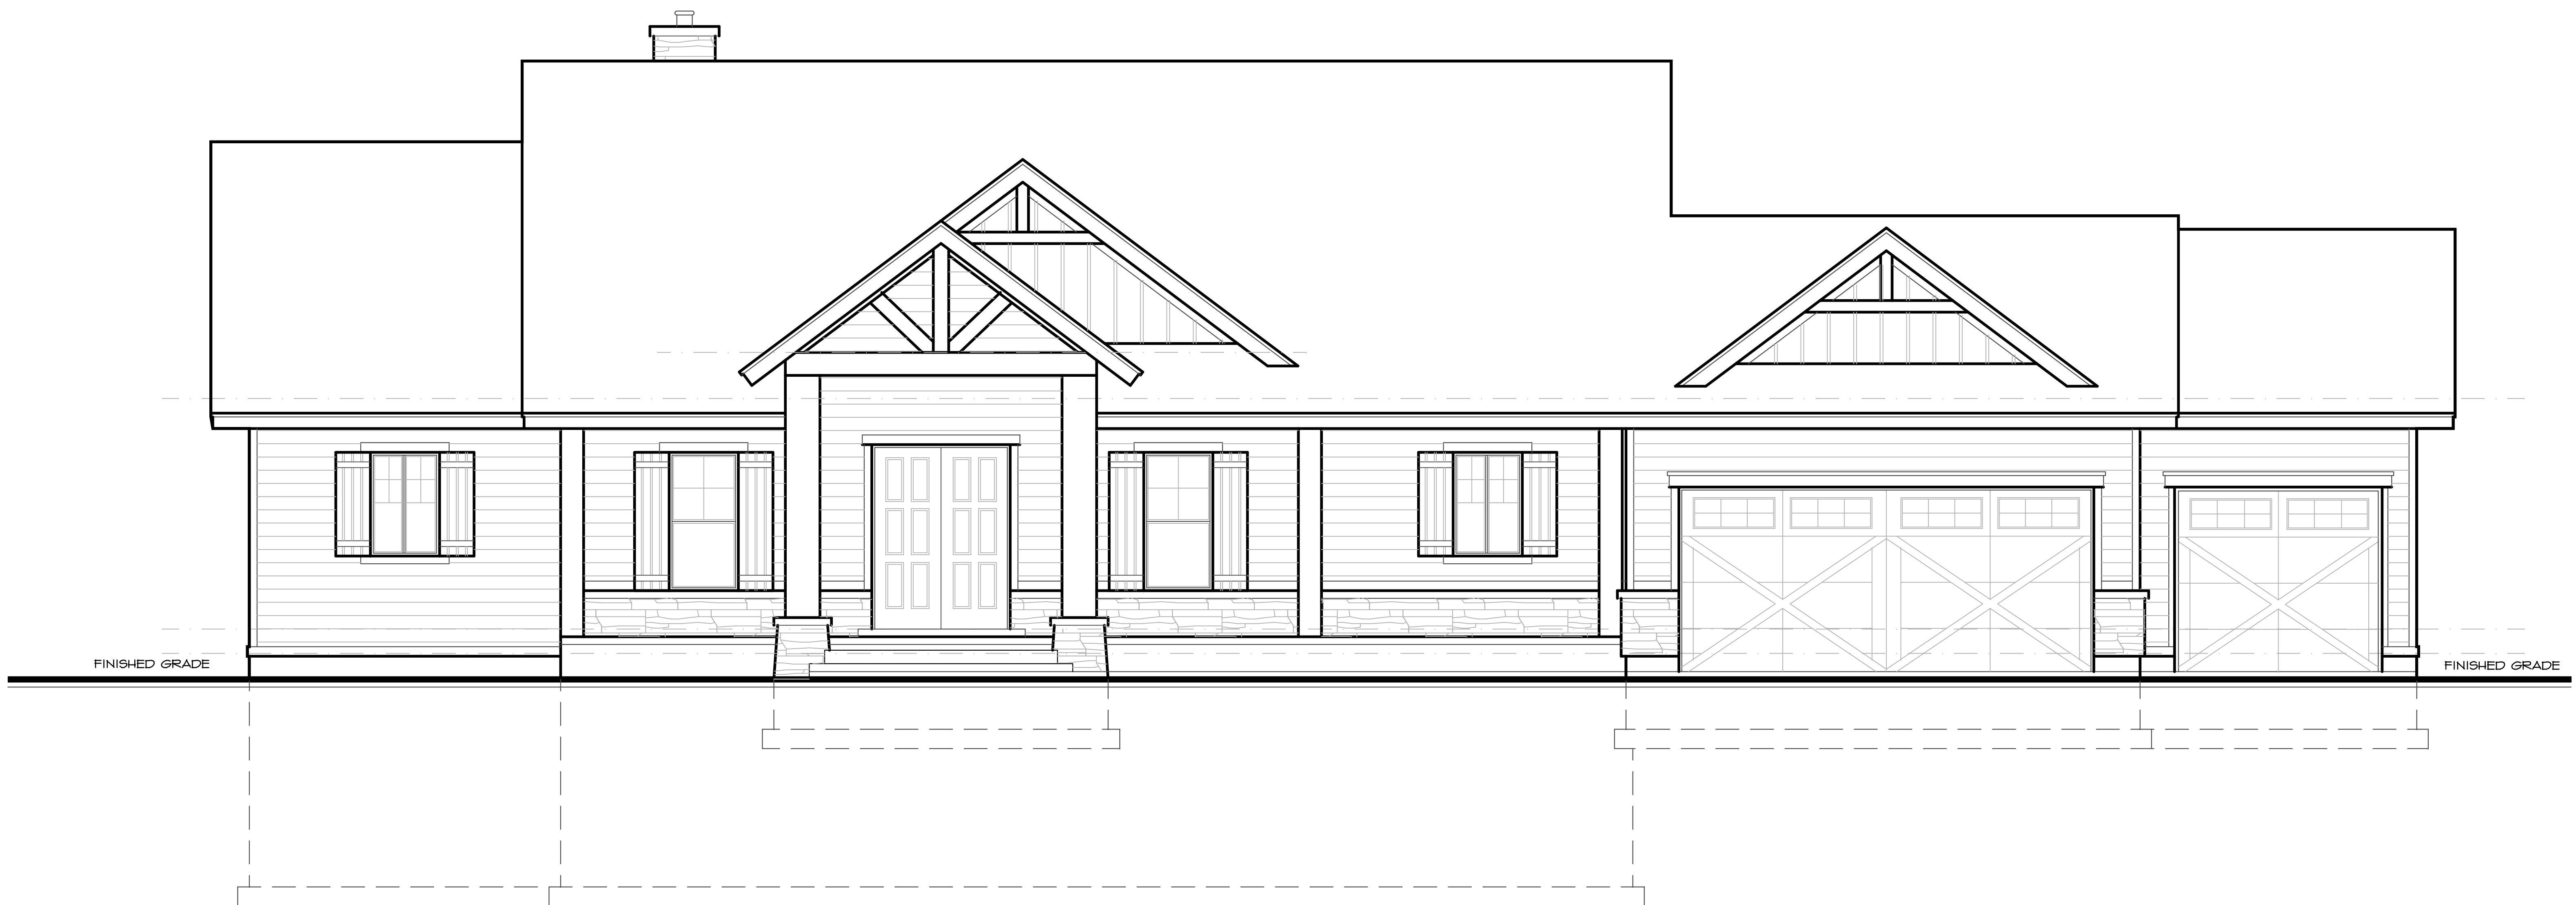

FRONT ELEVATION

SCALE 1/4"

PLAN NUMBER

LR-2214-21C

Grand River Design
HOME DESIGN SERVICE
(660) 605-3190



REAR ELEVATION

SCALE 1/8"



RIGHT ELEVATION

SCALE

1/8"



LEFT ELEVATION

SCALE

1/8"